




ATTACHMENT D CONCEPTUAL BUILDING ELEVATIONS

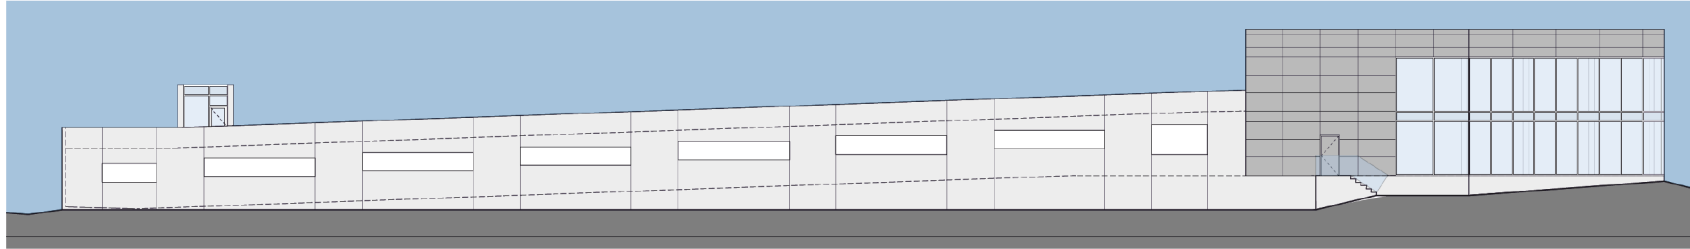

1 Parkade / Building C East Elevation
scale: n.T.s.

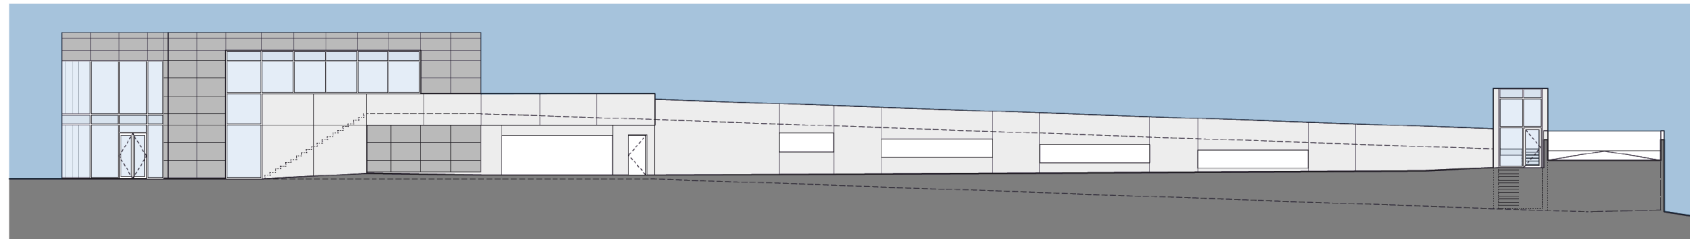

2 Building C / Parkade West Elevation
scale: n.T.s.

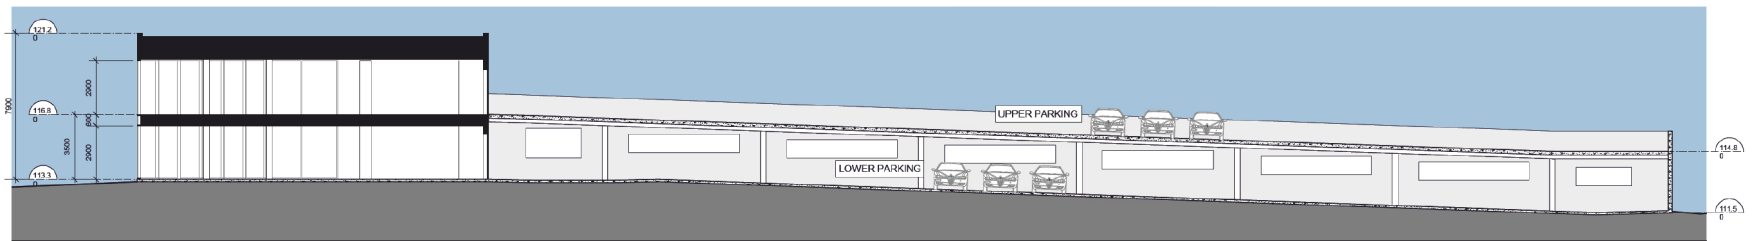

3 North - South Building Section
scale: n.T.s.

RECEIVED
RA 397
2018-SEP-27

This document has been digitally certified with digital certificate and encryption technology authorized by the Architectural Institute of BC and the Association of Professional Engineers of BC. The authoritative original has been converted to pdf in digital form. Any printed version can be relied upon as a true copy of the original when accepted by the architect, bearing evidence of the professional seal and digital certificate, or when printed from the digitally certified electronic file provided by the architect.



4900 Island Highway

Building C-Parkade Elevations A2

Project No. 1604
21 Sept 2018
James E. Irwin ARCHITECT INC.
Vancouver, B.C. TEL: 604.273.1000