


GRADE CALCULATION

$19.8 + 19.9 + 20.7 + 23.8 + 23.9 + 23.8 + 23.6 + 19.5 + 16.1 + 17.6 = 209$

$209 / 10 = 20.9\text{m GEODETIC}$

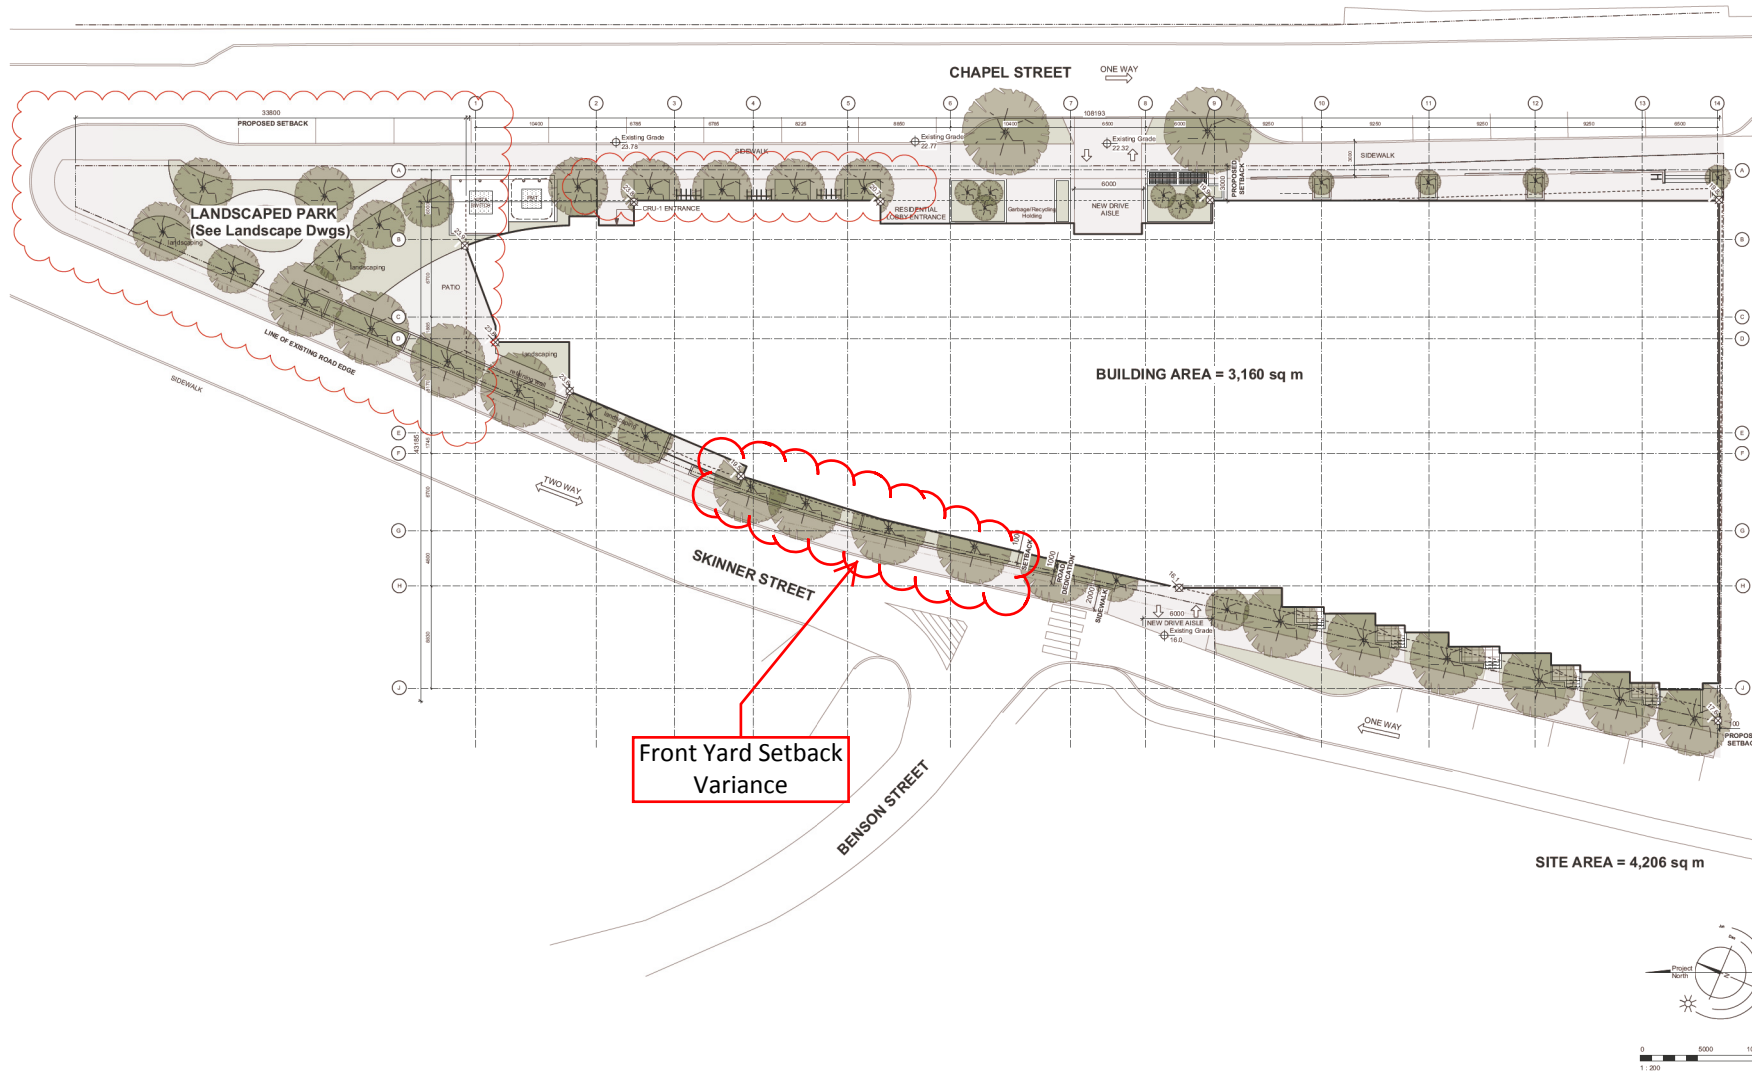

	19-02-07	Issued for DP Revisions	
	19-12-03	Issued for Building Permit	
	19-05-30	Issued for Reasoning Revisions	
	19-03-28	Issued for Reasoning Revisions	
	18-01-19	Issued for Reasoning Application	
Rev	Date	Description	
plot date	19-02-07	drawing file	1727 A200 Plans
drawn by	lgl	checked by	gph
scale	1:200	project number	1727

NOTE: All dimensions are shown in millimeters U.N.O.

MARCILO
77 Chapel Street
Nanaimo BC
Site Plan

RECEIVED
DP1117
2019-FEB-07
Correct Billing

dHKA A101.r2

de Hoog & Kierulf architects
Victoria
977 Fort Street V8V 3K3 T 1-250-658-3367
Nanaimo
102-5190 Dublin Way V9T 2K8 T 1-250-585-5810

COPYRIGHT RESERVED. THESE PLANS AND DESIGNS ARE AND AT ALL TIMES REMAIN THE PROPERTY OF DE HOOG & KIERULF ARCHITECTS TO BE USED FOR THE PROJECT SHOWN AND MAY NOT BE REPRODUCED WITHOUT WRITTEN CONSENT