


ATTACHMENT D  
PROPOSED FLOOR PLANS

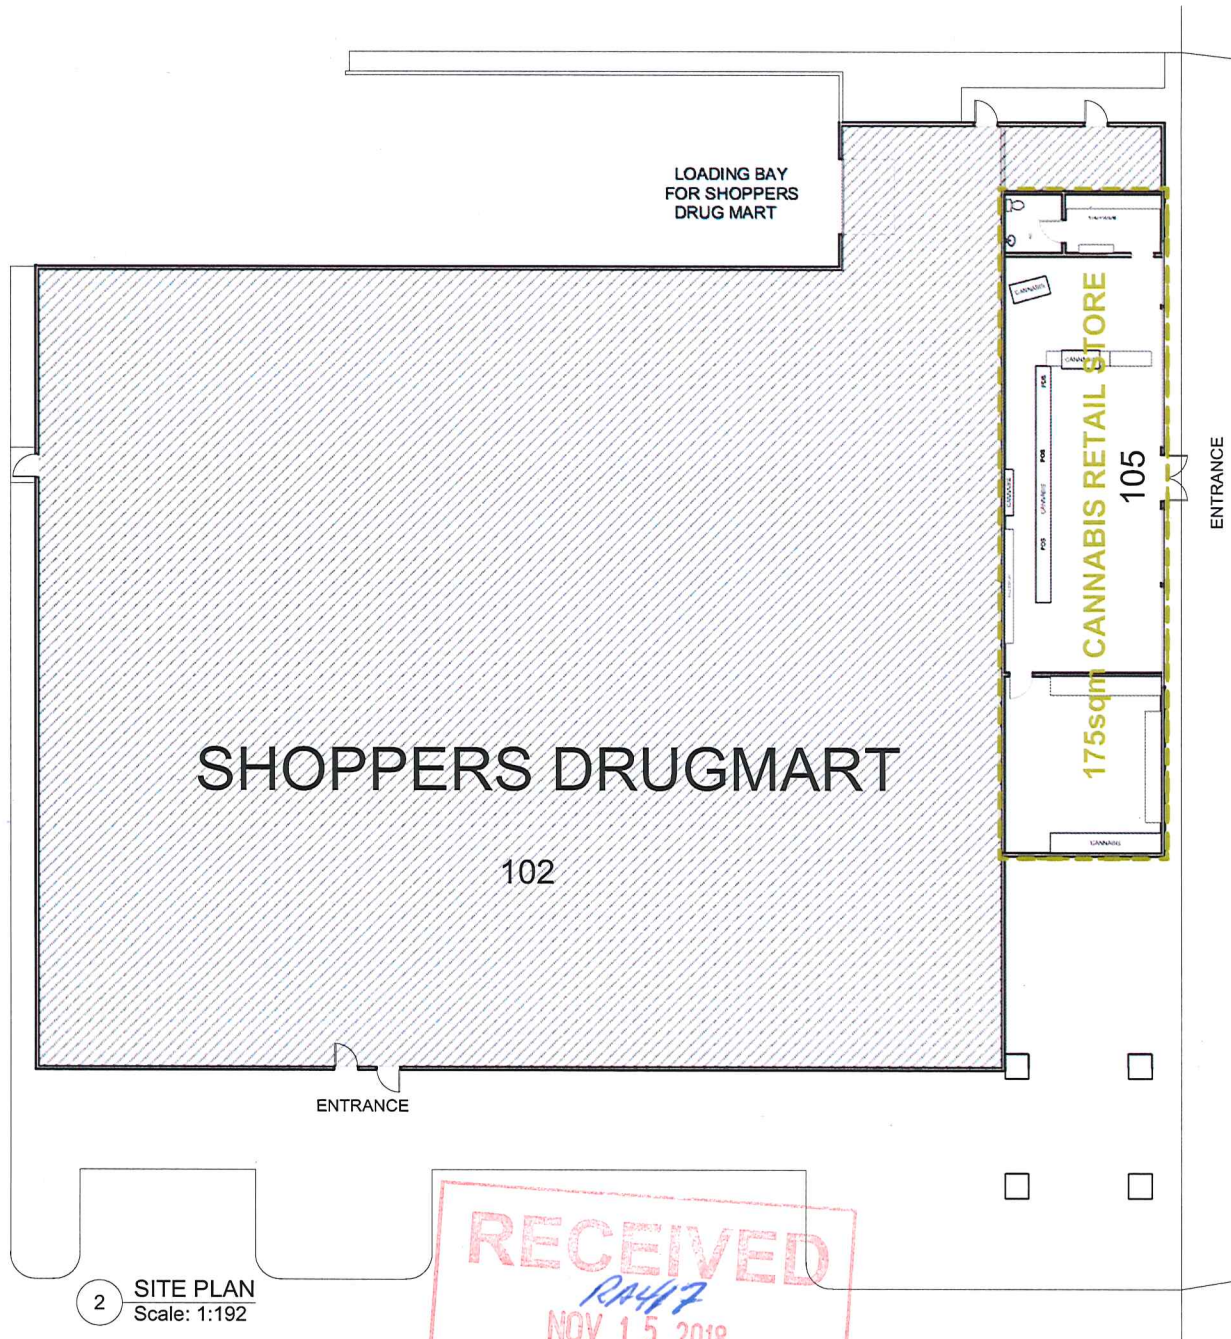

TREES~  
ISLAND GROWN

105 510 Fifth St  
Nanaimo BC

SHEET TITLE:

DATE:  
09/24/2018

SCALE:  
AS SHOWN

DRAWN:

PROJECT NO.



A001

2 SITE PLAN  
Scale: 1:192

RECEIVED  
20447  
NOV 15 2018  
CITY OF NANAIMO  
COMMUNITY DEVELOPMENT



BRUCE STREET