


ATTACHMENT C FLOOR PLAN

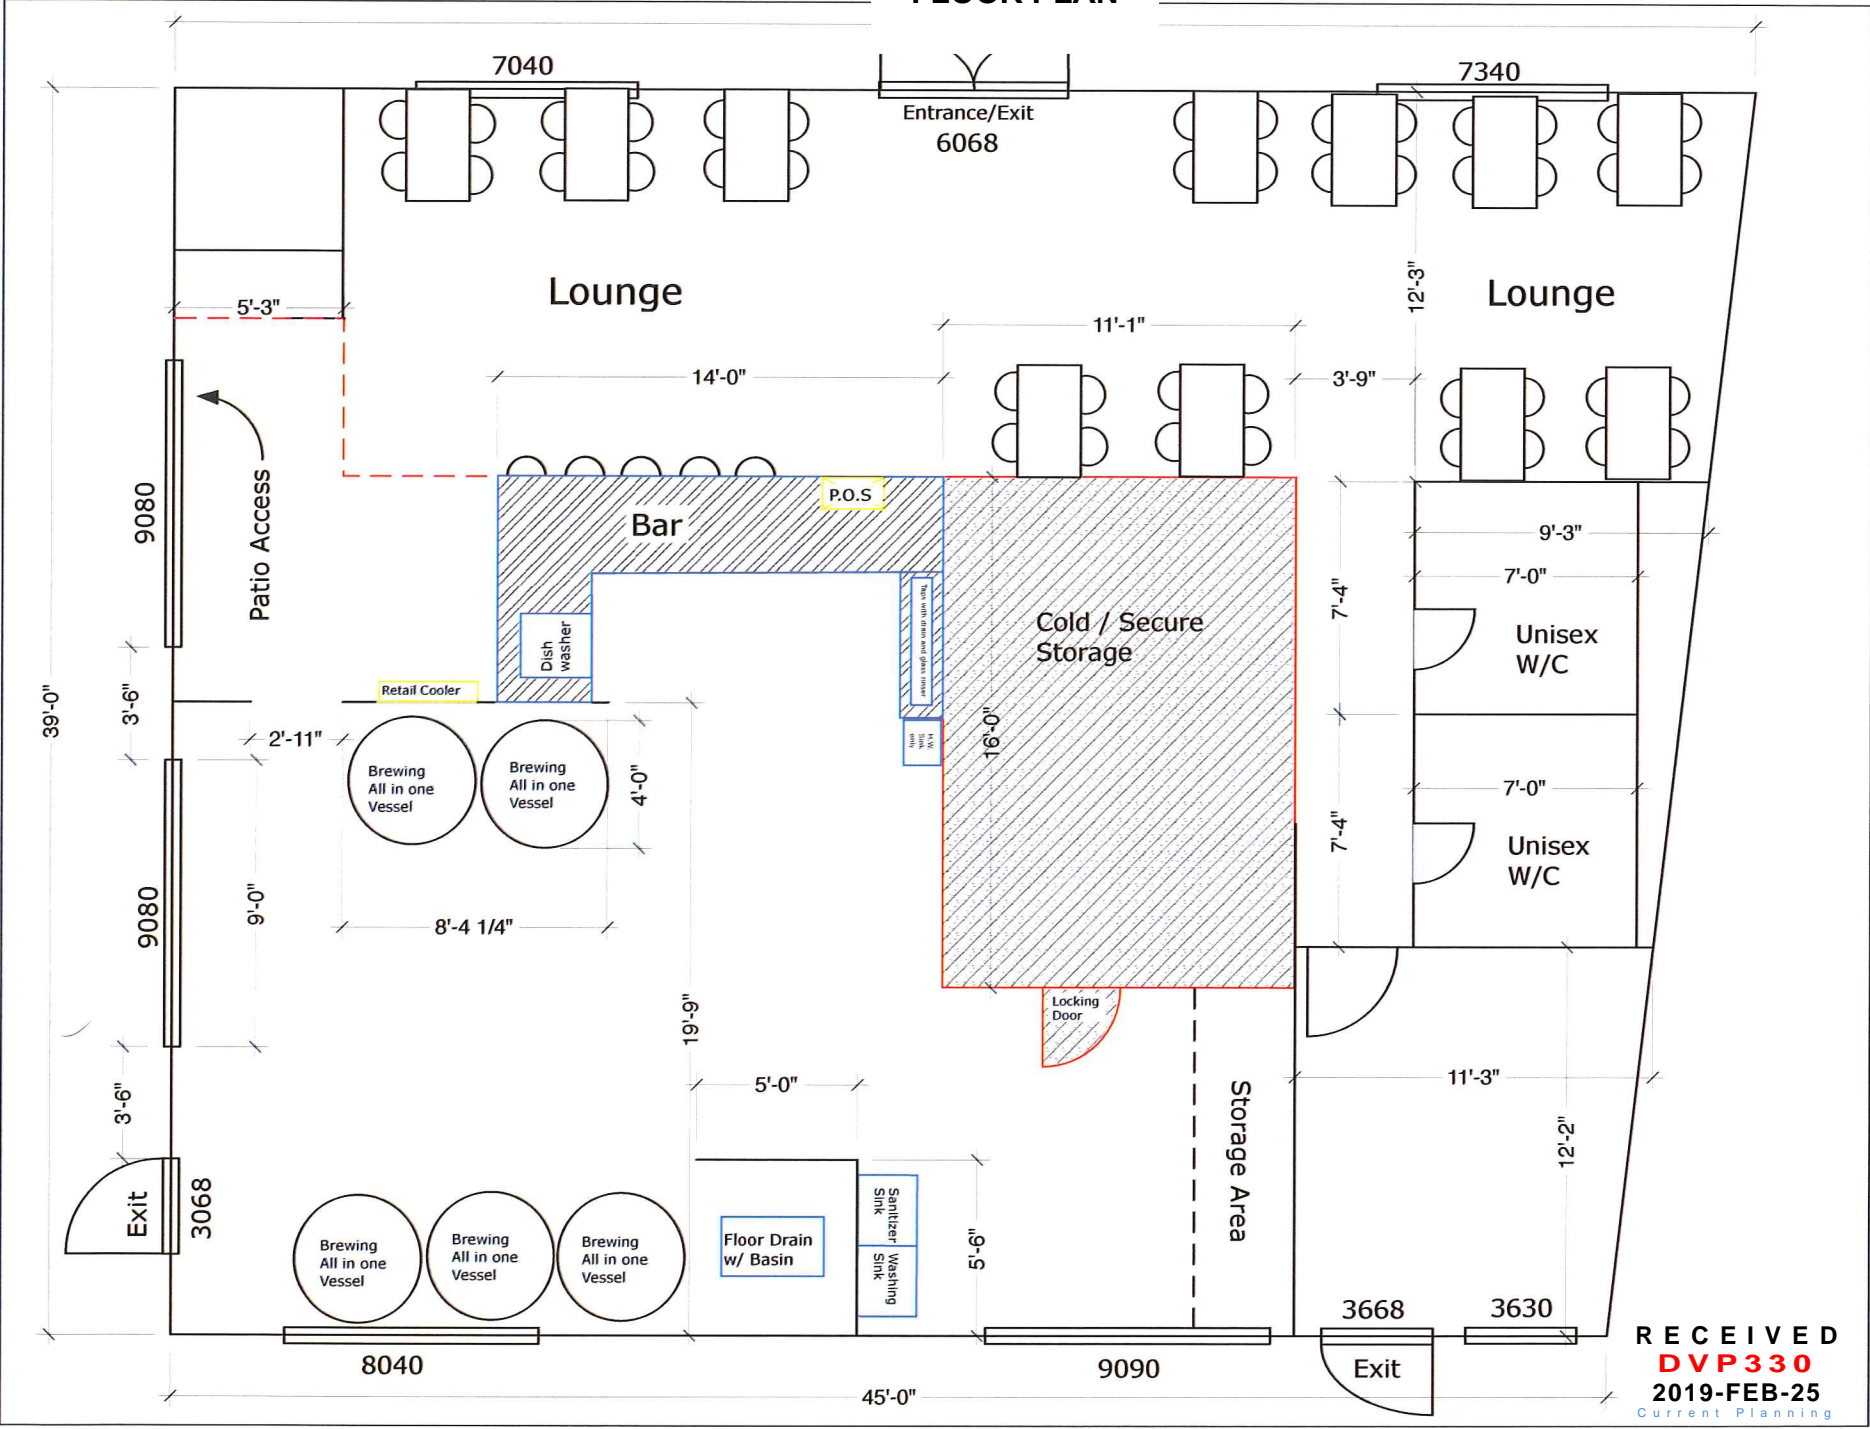

NO.	DATE	REVISIONS	REMARKS
1	08/02/2019		
2	20/02/2019		Added proper labels and revised cold room
3	24/02/2019		Added seating and extended bar
4			
5			

1/4" = 1' Scale

Hub City Brewery

Floor Plan - Existing

A 02

RECEIVED
DVP330
2019-FEB-25
Current Planning