


ATTACHMENT D - PROPOSED FLOOR PLAN

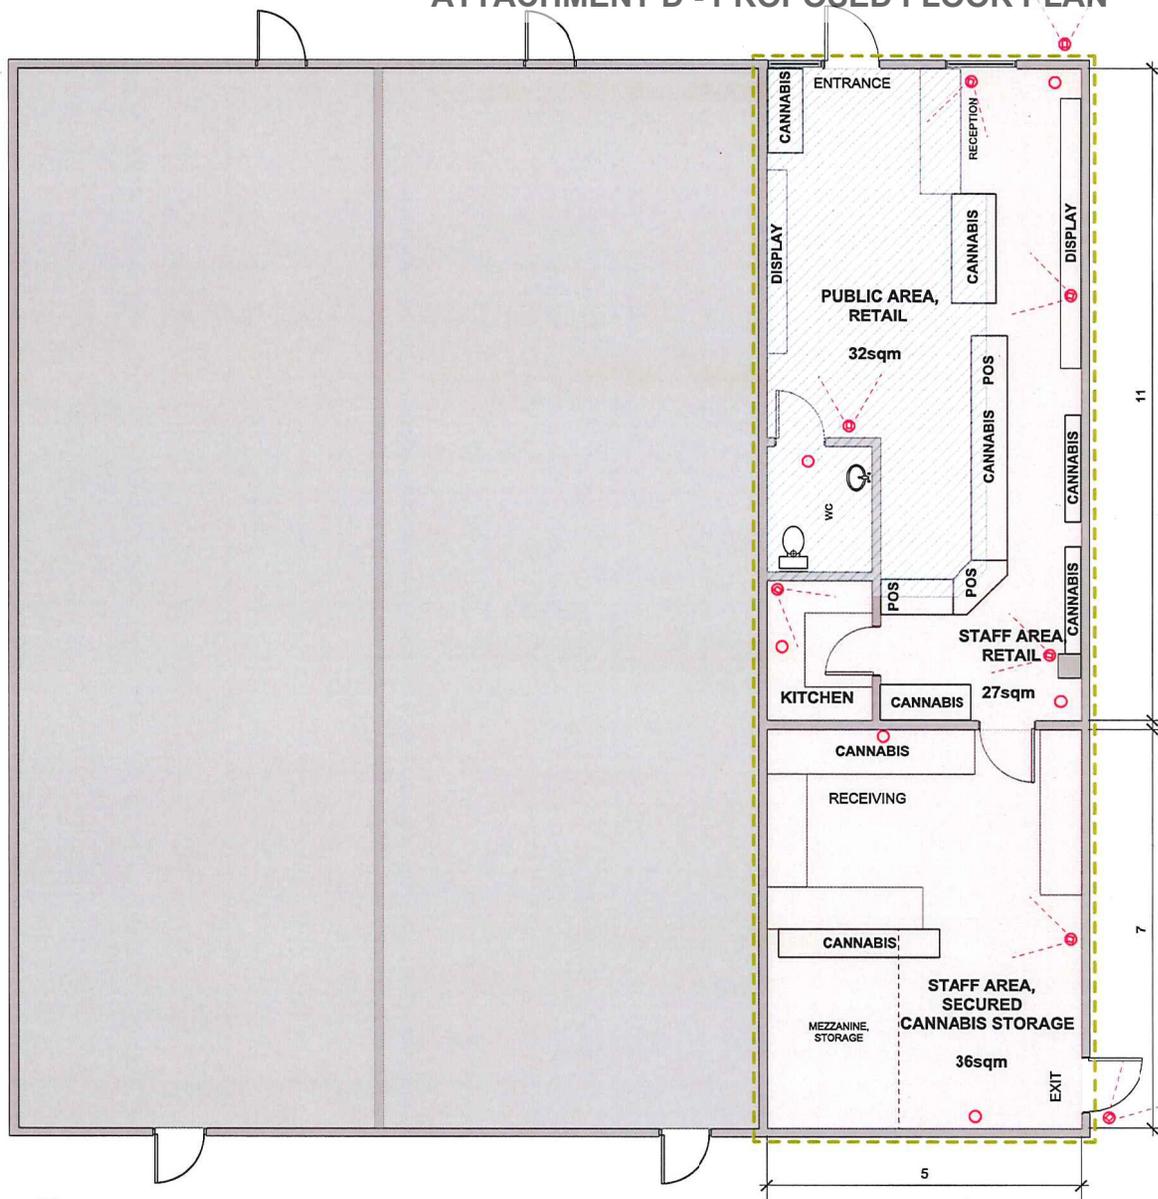

STORE LAYOUT
Scale: 1:80

101sqm CANNABIS RETAIL STORE

-  CAMERA LOCATION
-  DOME CAMERA
-  SMOKE DETECTOR

TREES~
ISLAND GROWN

1483 Bowen Rd

SHEET TITLE:

DATE:

09/24/2018

SCALE:

AS SHOWN

DRAWN:

PROJECT NO.

A002

