


ATTACHMENT C
SITE PLAN

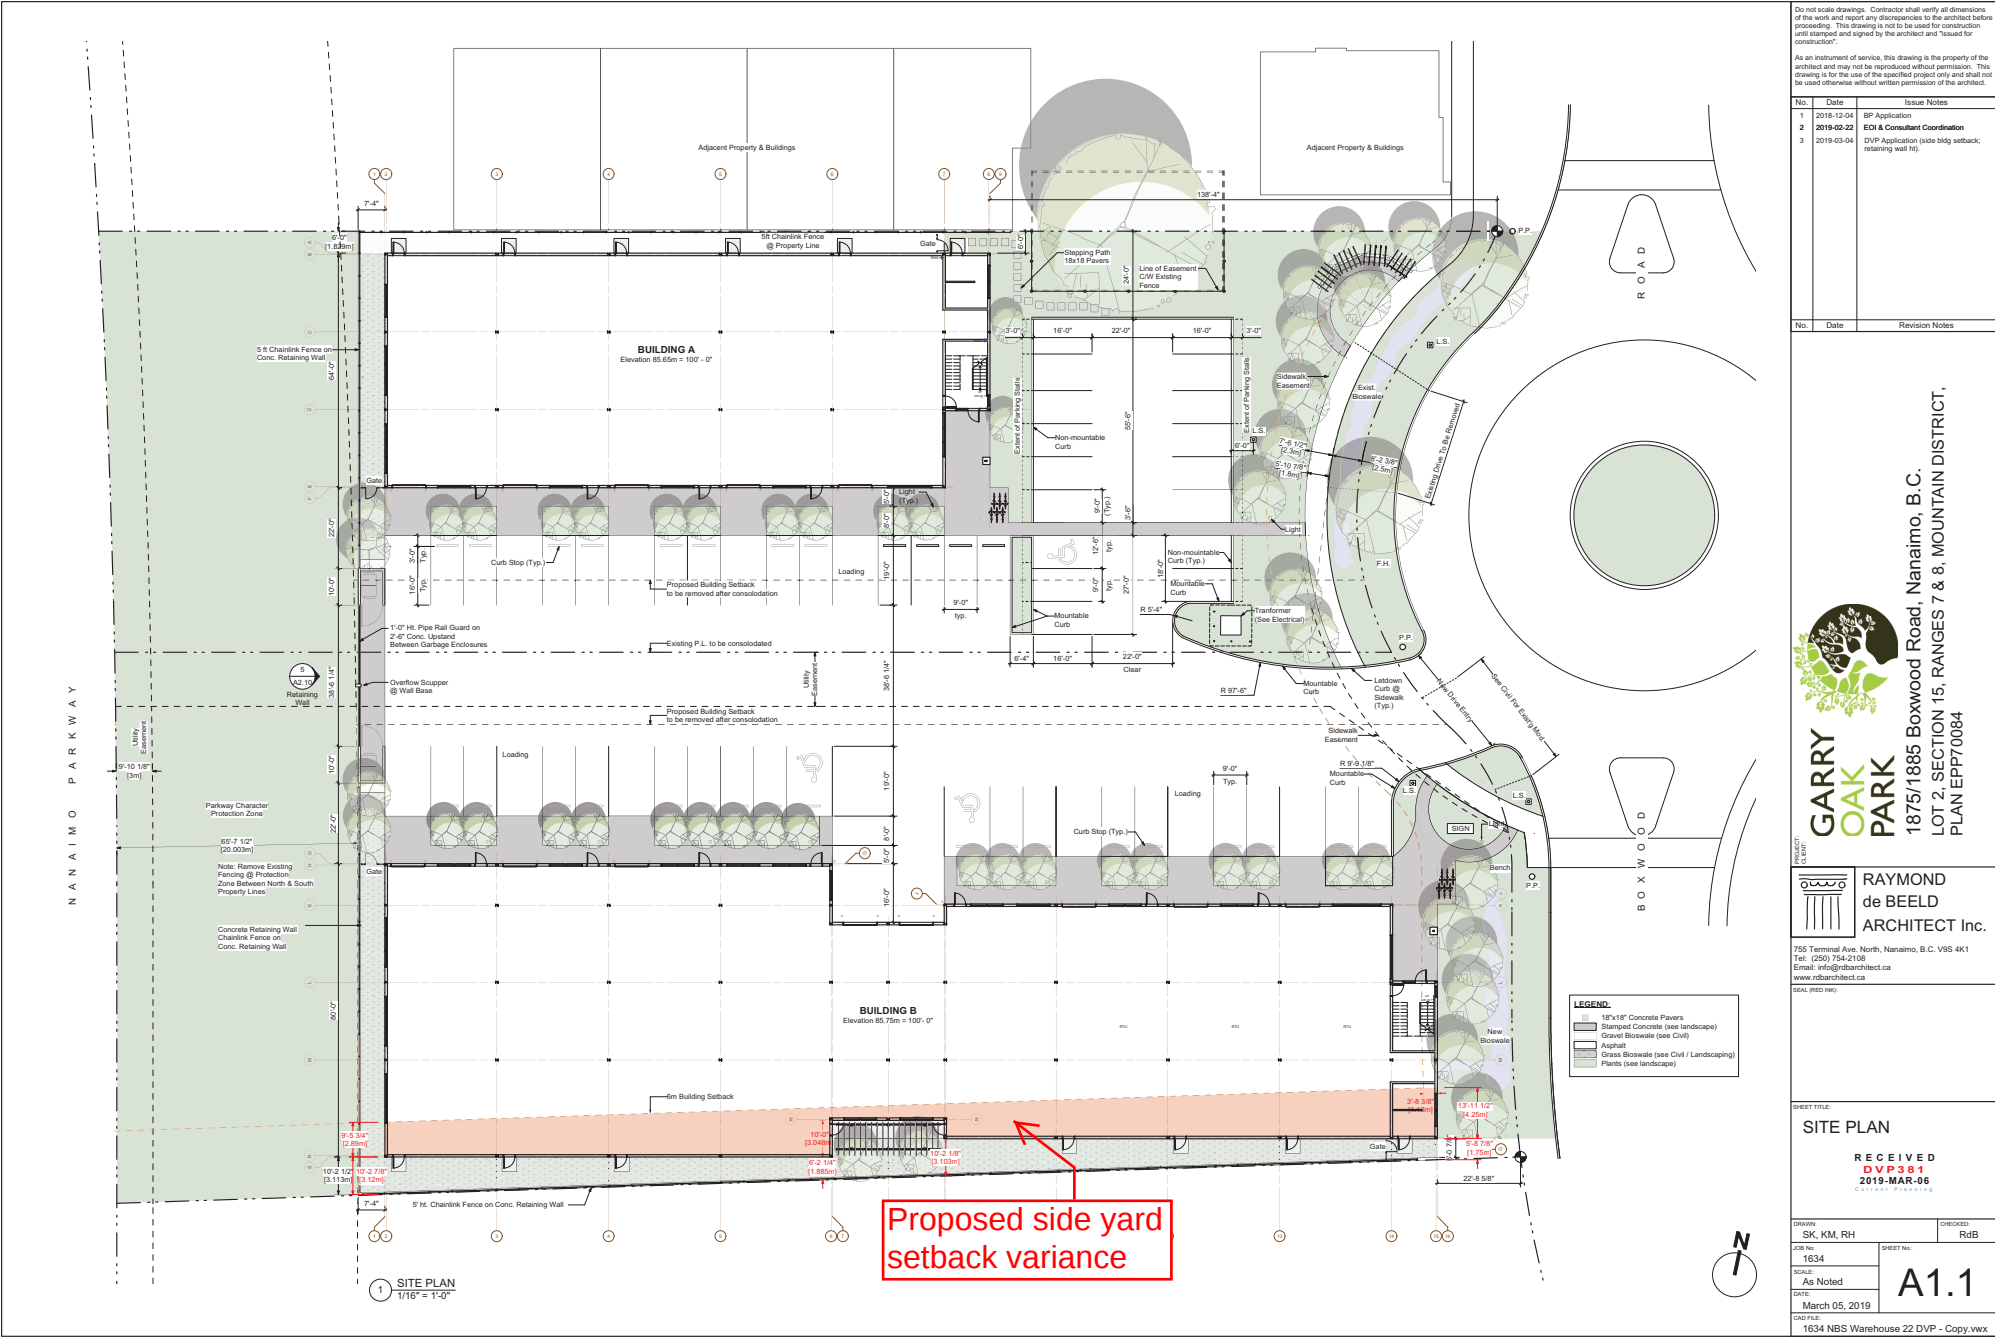

Do not scale drawings. Contractor shall verify all dimensions of the work and report any discrepancies to the architect before proceeding. This drawing is not to be used for construction until stamped and signed by the architect and "issued for construction".

As an instrument of service, this drawing is the property of the architect and may not be reproduced without permission. This drawing is for the use of the specified project only and shall not be used otherwise without written permission of the architect.

No.	Date	Issue Notes
1	2018-12-04	BP Application
2	2019-02-22	EO & Consultant Coordination
3	2019-03-04	DVP Application (note blog setback; retaining wall H).

No.	Date	Revision Notes

GARRY OAK PARK
1875/1885 Boxwood Road, Nanaimo, B.C.
LOT 2, SECTION 15, RANGES 7 & 8, MOUNTAIN DISTRICT,
PLAN EPP70084

RAYMOND de BEELD ARCHITECT INC.

755 Terminal Ave. North, Nanaimo, B.C. V9S 4K1
Tel: (250) 754-2108
Email: info@rdbeledarchitect.ca
www.rdbeledarchitect.ca

DATE: 2019-03-04

SITE PLAN
RECEIVED DVP 381
2019-MAR-05
CITY OF NANAIMO

DESIGNER: SK, KM, RH	CHECKED: RdB
JOB No: 1634	SHEET No.:
SCALE: As Noted	A1.1
DATE: March 05, 2019	
CAD FILE: 1634 NBS Warehouse 22 DVP - Copy.vwx	