


ATTACHMENT C
FLOOR PLAN

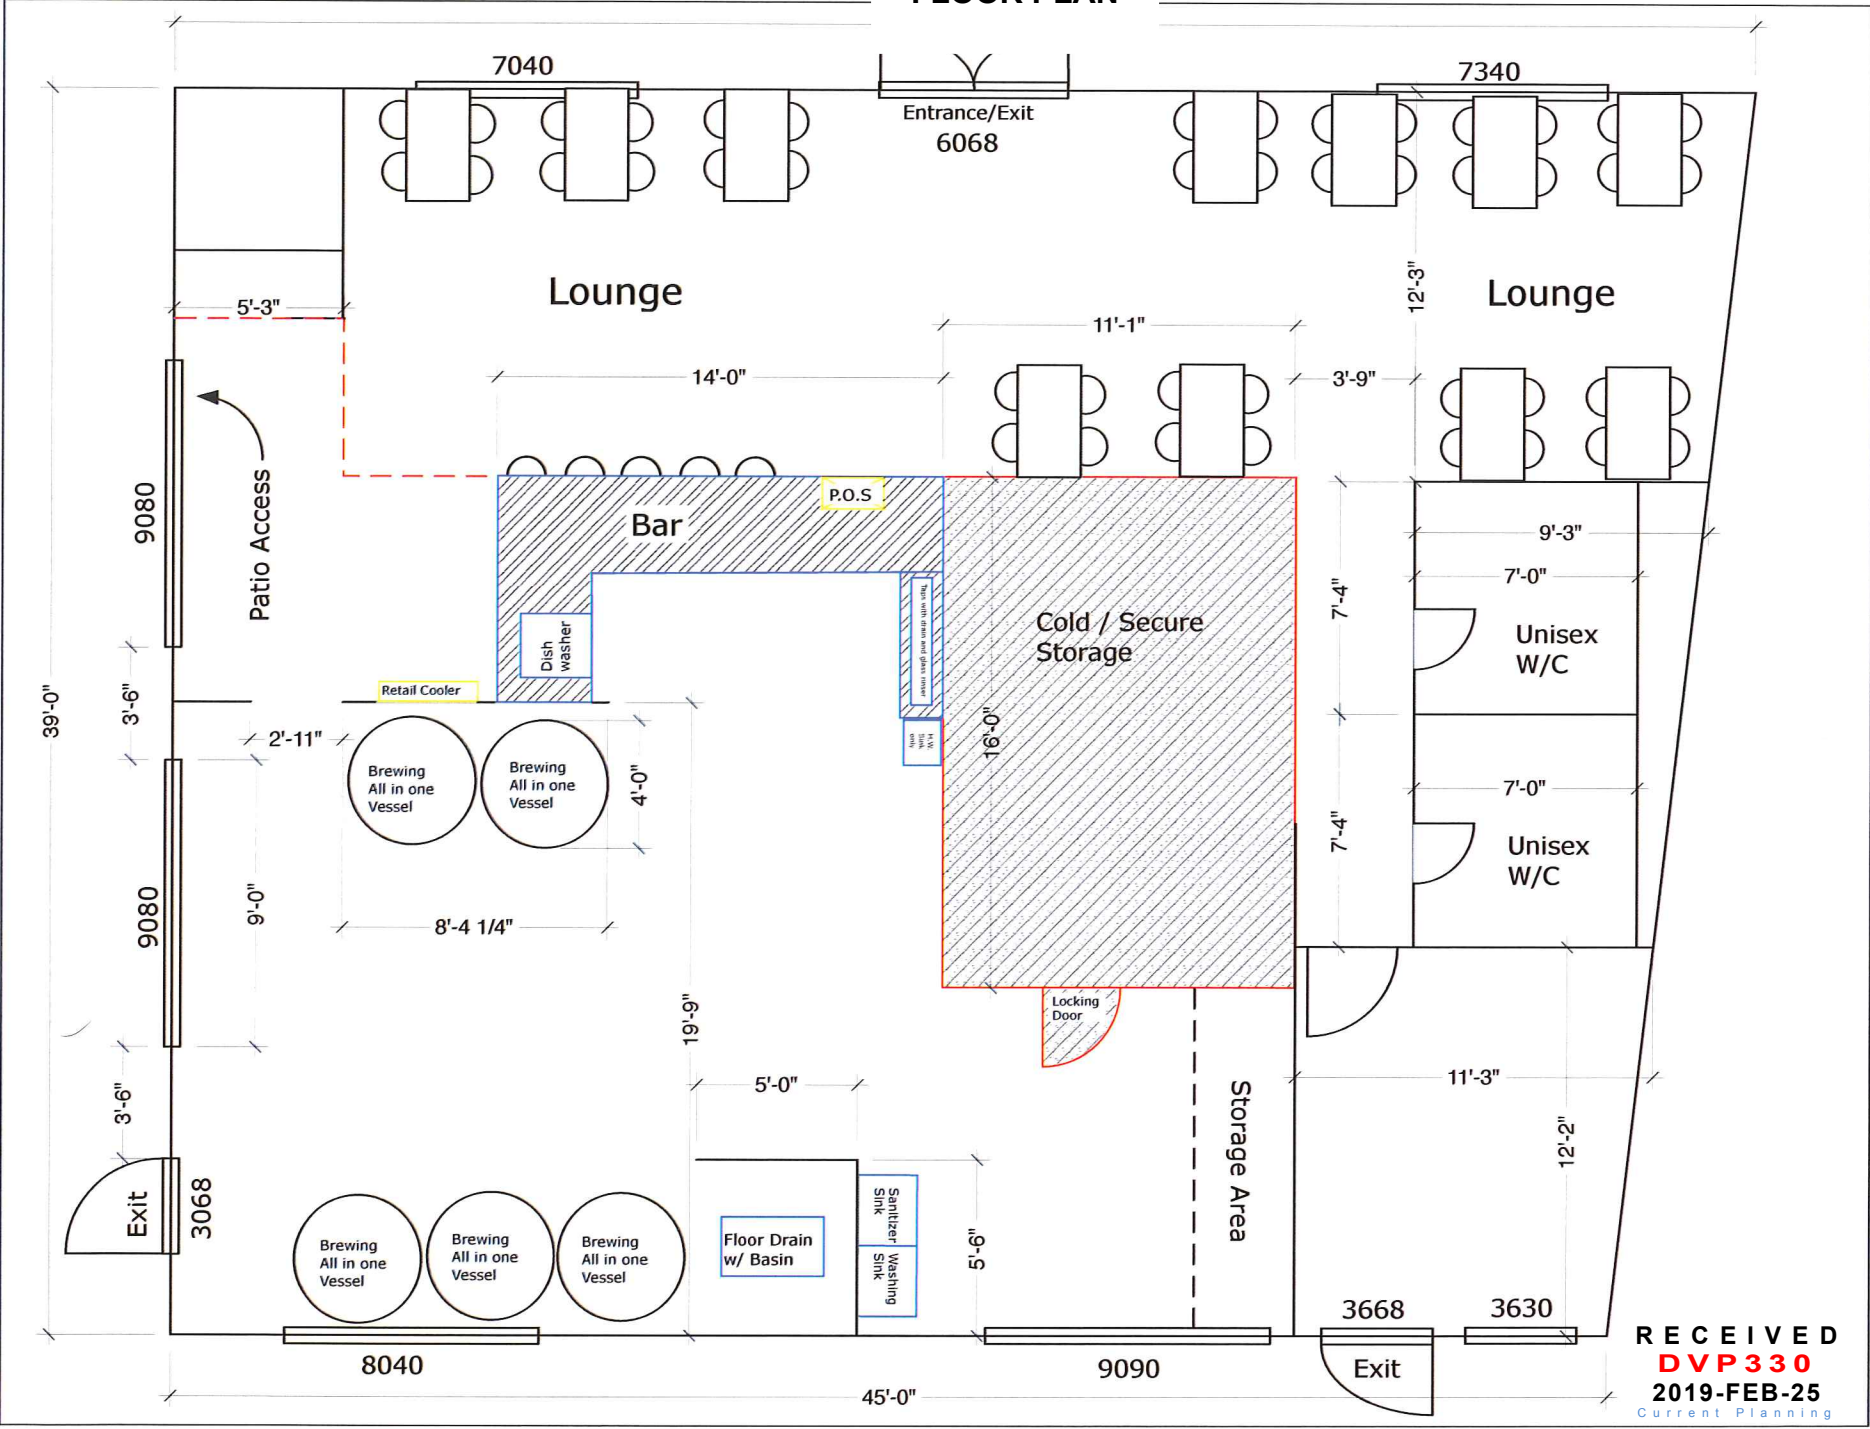

REVISIONS		REMARKS
1	MM/10/19	Added proper labels and revised cold room
2	08/02/2019	Added seating and extended bar
3	20/02/2019	Added seating and extended bar
4	24/02/2019	Added seating and extended bar
5	24/02/2019	Added seating and extended bar

1/4" = 1' Scale		Hub City Brewery
Floor Plan - Existing		

A	02
---	----

RECEIVED
DVP330
2019-FEB-25
Current Planning