


ATTACHMENT B  
SITE / PARKING PLANS

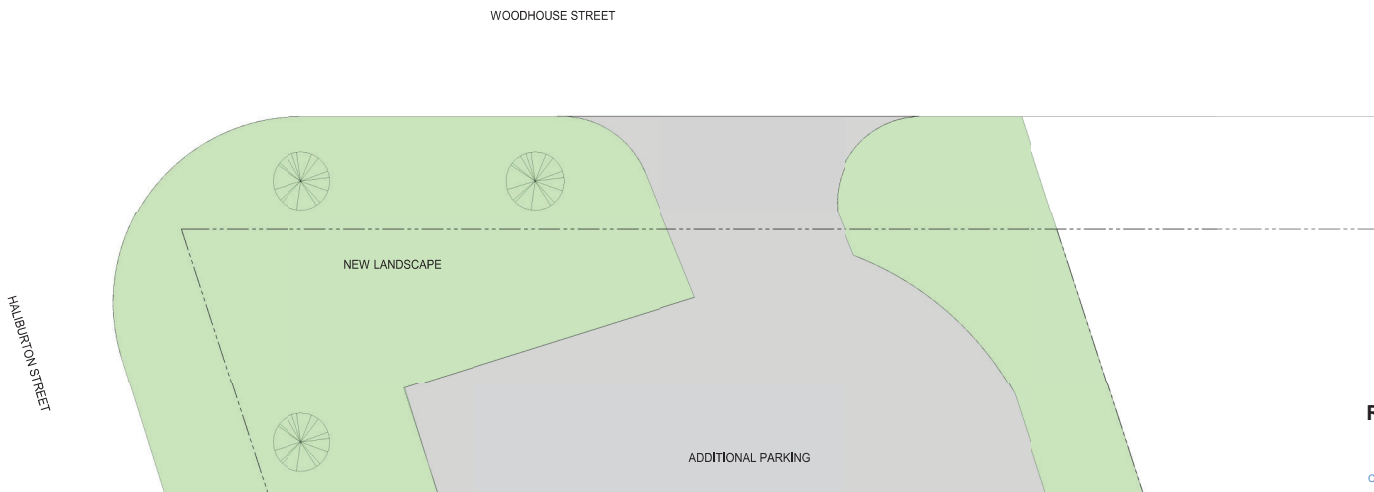

ISSUES		
No.	DATE	ISSUED FOR
1	2019-02-04	REVIEW

SUB CONSULTANT

COASTLAND WOOD INDUSTRIES OFFICE BUILDING

751 HALBURTON STREET, NANAIMO BC  
COASTLAND WOOD INDUSTRIES LTD.

**HEROLD ENGINEERING**

3701 Woodbury Hall, Nanaimo, BC V9T 2Y1  
T: 250 751 8568 F: 250 751 8559  
E: mail@heroldengineering.com

© copyright reserved. This drawing remains the exclusive property and may not be reproduced or transmitted without written consent of Herold Engineering Ltd.

SITE PLAN	
DESIGNED DM/ES	SEAL
DESIGN REVIEW	
DRAFTED DM	
DRAFTING REVIEW	
PROJECT No. 0489-023	CLIENT DRAWING No.
SCALE 1/8" = 1'-0"	PERMIT No.
REV. DRAWING No. <b>A101</b>	

RECEIVED  
**RA409**  
2019-MAY-08  
Current Planning

DESTROY ALL DRAWINGS SHOWING PREVIOUS REVISION

ADDITIONAL PARKING

Priscilla Brewer  
Envi Landscapes  
250.618.6565

