


ATTACHMENT D PARKING PLANS

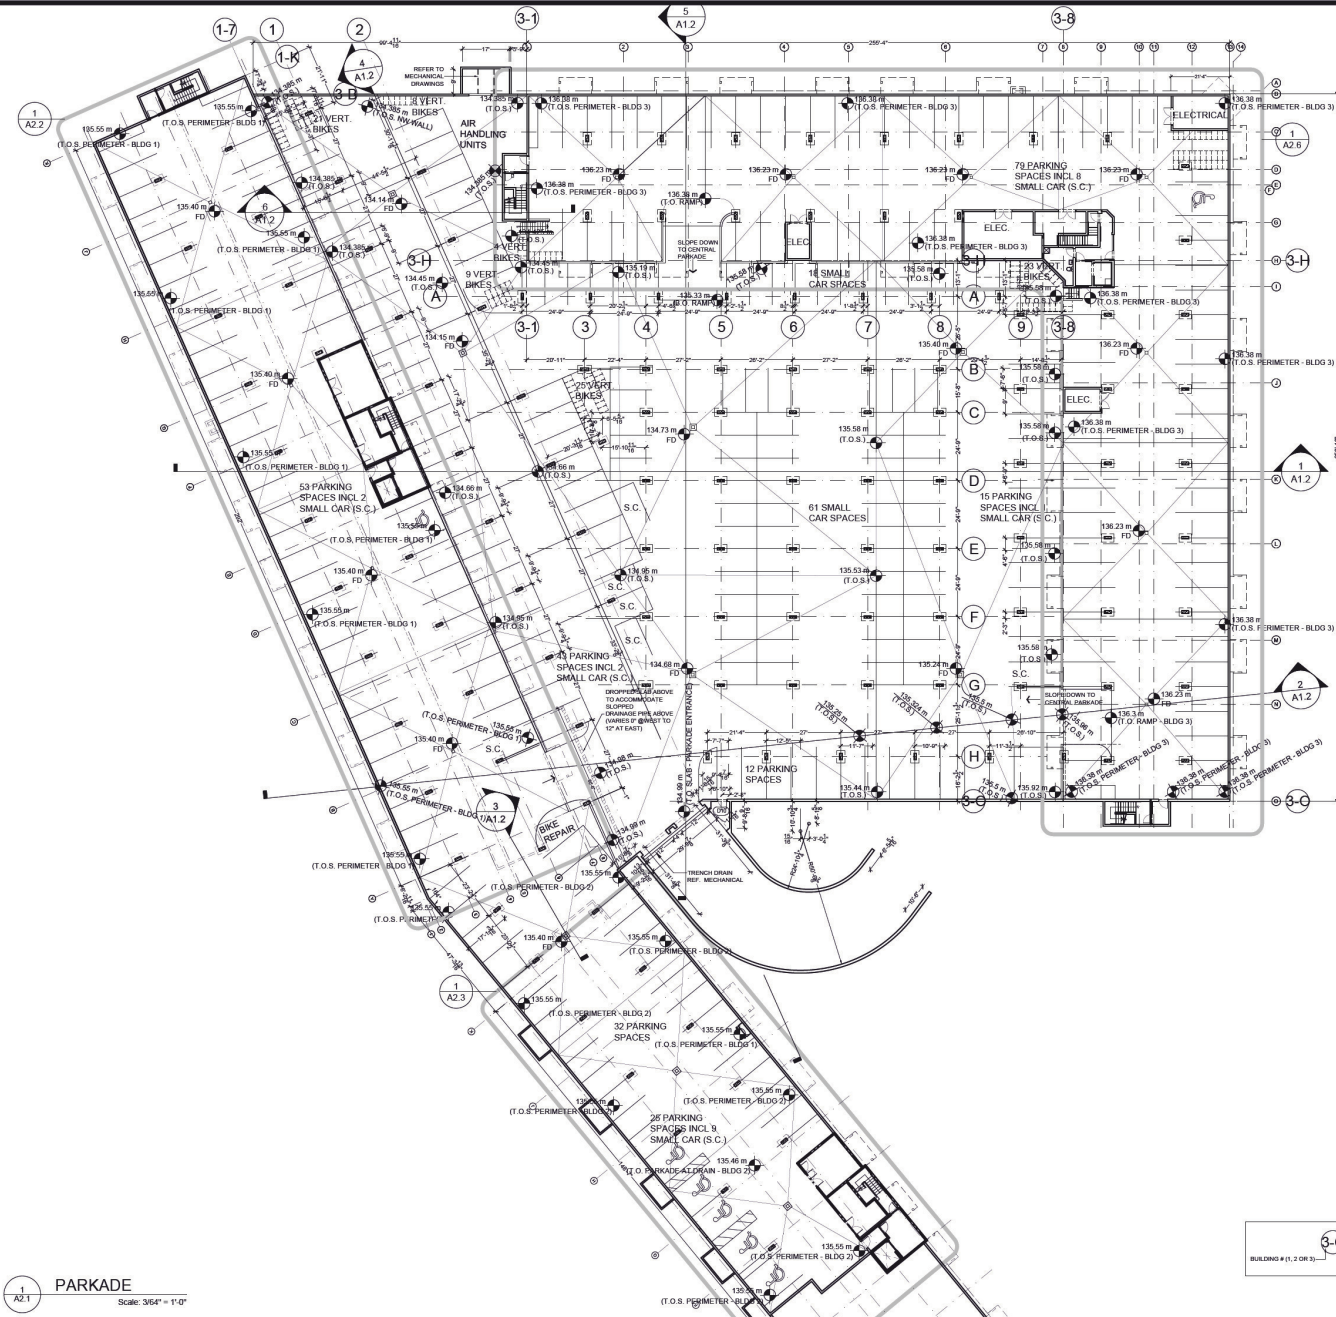

PARKADE
Scale: 3/64" = 1'-0"

BUILDING # (1, 2 OR 3)
OR LETTER SPECIFIC TO BUILDING GRID LINES

Northview
APARTMENT REIT

1-800-433-3772
F: (807) 433-3772
E: info@northviewreit.com
300, 875 & 876 STREET
CALGARY, ALBERTA
T2H 1K6

ISSUE		
NO.	PURPOSE	DATE
1.	CONSULTANT COORDINATION	2019-09-11
2.	D.P. APPLICATION	2019-09-19
3.	CONSULTANT COORDINATION	2019-10-16
4.	RENDERING	2019-11-20
5.	CONSULTANT COORDINATION	2019-12-09
6.	CONSULTANT COORDINATION	2019-12-13
7.	D.P. APPLICATION	2019-12-16
8.	CONSULTANT COORDINATION	2019-12-18
9.	CONSULTANT COORDINATION	2019-01-09
10.	CONSULTANT COORDINATION	2019-01-16
11.	PROCEEDURE COORDINATION	2019-01-28
12.	TENDER	2019-01-29
13.	ADDENDUM	2019-02-07
14.	BUILDING PERMIT	2019-03-11
15.	D.P. APPLICATION REV.	2019-05-01



HARPER
architecture
& design inc.
OTTAWA, ON (613) 266-1725

NOT TO BE USED FOR CONSTRUCTION. FOR INFORMATION ONLY. CONTRACTOR SHALL CHECK AND VERIFY ALL DIMENSIONS TO THE ARCHITECT BEFORE PROCEEDING WITH THE WORK. DO NOT SCALE THE DRAWINGS.

DRAWN: TH SA
CHECKED: -
DATE PRINTED: -
DATE: -

PROJECT: MULTI-RESIDENTIAL APT.
4800 UPLANDS DRIVE, (LOTS 4 & 5)
VANANCO, BRITISH COLUMBIA

DRAWING TITLE: PARKADE FLOOR PLAN

SCALE: 3/64" = 1'-0"
PROJECT NO: 1757
A2.1
ARCHITECTURAL

RECEIVED
DP1119
2019-MAY-03

RECEIVED
DP1119
2019-MAY-03
Current Planning

ISSUE		
NO.	PURPOSE	DATE
1.	CONSULTANT COORDINATION	2018 09 13
2.	D. P. APPLICATION	2018 09 13
3.	CONSULTANT COORDINATION	2018 10 16
4.	RENDERING	2018 11 30
5.	CONSULTANT COORDINATION	2018 12 08
6.	CONSULTANT COORDINATION	2018 12 13
7.	D. P. APPLICATION	2018 12 18
8.	CONSULTANT COORDINATION	2018 12 19
9.	CONSULTANT COORDINATION	2019 01 08
10.	CONSULTANT COORDINATION	2019 01 08
11.	PROGRESS COORDINATION	2019 07 28
12.	TENDER	2019 01 25
13.	ADDENDUM	2019 02 07
14.	BUILDING PERMIT	2019 03 11
15.	D.P. APPLICATION REV.	2019 05 01



HARPER
architecture
&
design inc.

NOT TO BE USED FOR CONSTRUCTION PURPOSES UNTIL SIGNED BY THE ARCHITECT.

CONTRACTOR SHALL CHECK AND VERIFY ALL DISCREPANCIES TO THE ARCHITECT BEFORE PROCEEDING WITH THE WORK.

DO NOT SCALE THE DRAWINGS.



TH SA

CHECKED

DATE PRINTED

DATE

PROJECT
MULTI-RESIDENTIAL APT.
4800 UPLANDS DRIVE, (LOTS 4 & 5)
NANAIMO, BRITISH COLUMBIA

DRAWING TITLE

PARKADE FLOOR PLAN
BUILDING 2

1998


AS NOTED

1757


A2.3

ARCHITECTURAL

RECEIVED
DP1119
2019-MAY-03

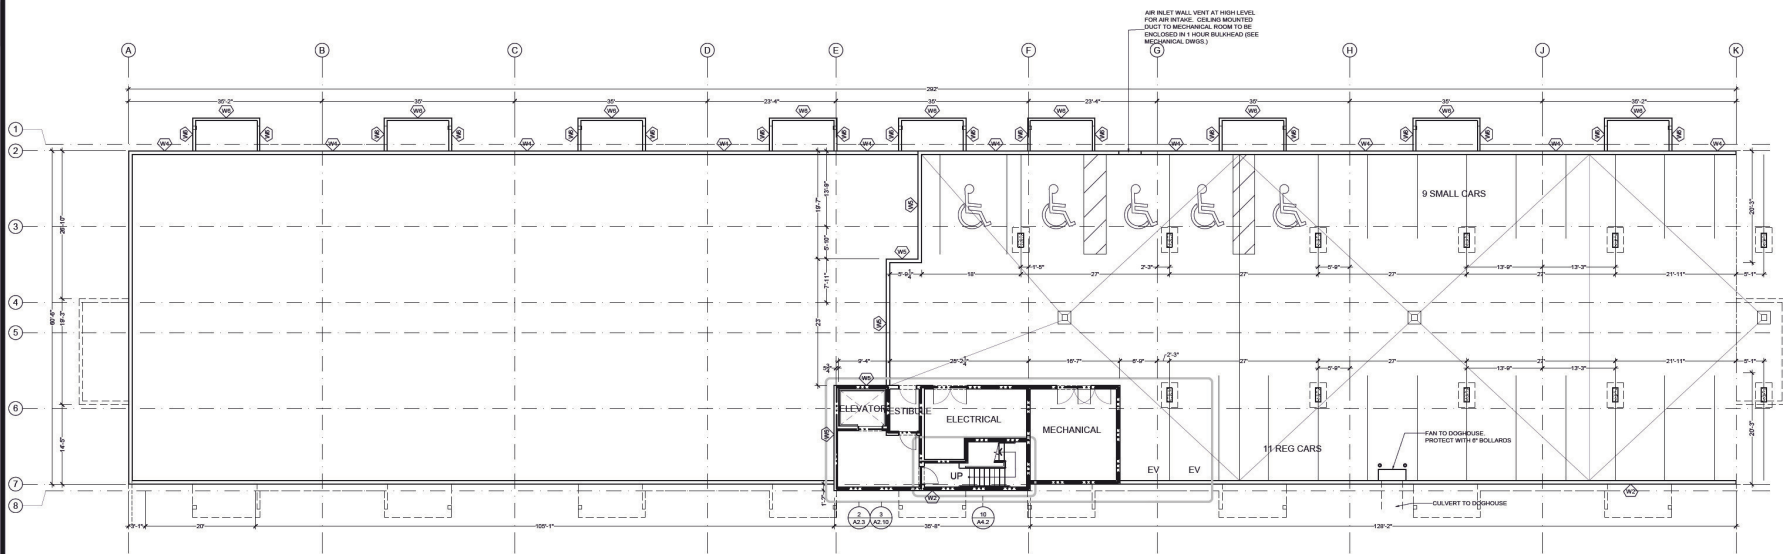


PARKADE FLOOR PLAN
Scale: 3/32" = 1'-0"

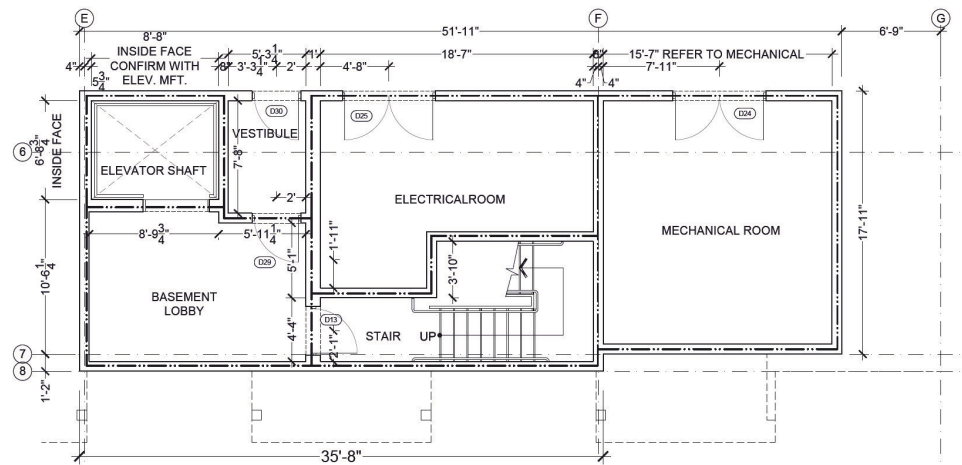


 PARKADE FLOOR PLAN CORE

1 HOUR FIRE SEPARATION

2 HOUR FIRE SEPARATION

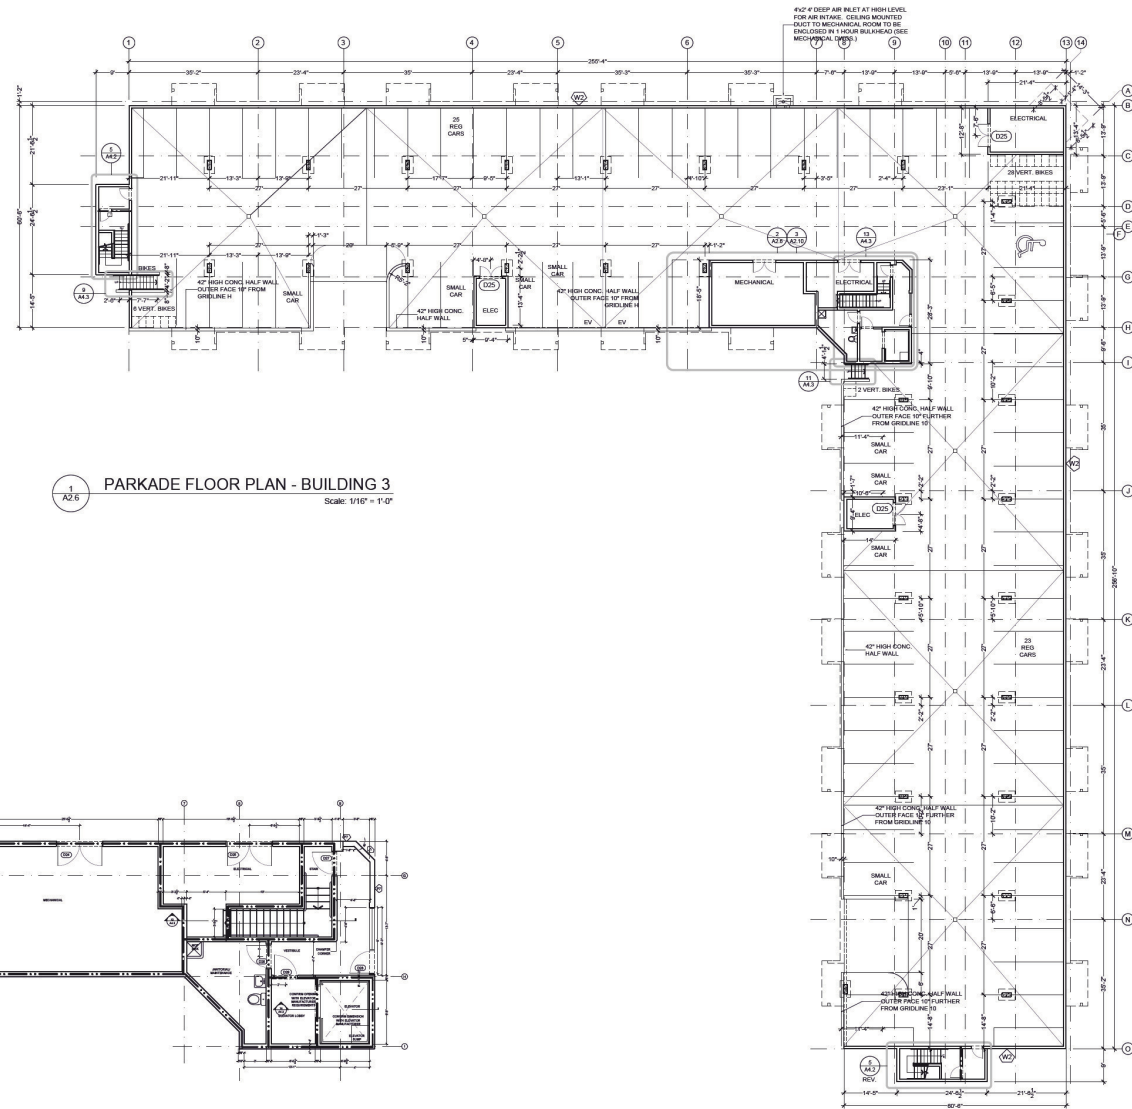

1
A2.6
PARKADE FLOOR PLAN - BUILDING 3
Scale: 1/16" = 1'-0"

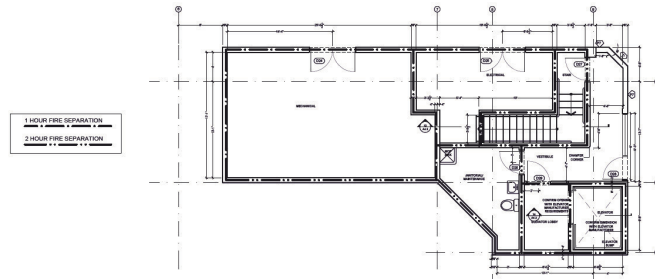

2
A2.6
PARKADE FLOOR PLAN - BUILDING 3
Scale: 1/16" = 1'-0"

Northview™
APARTMENT REIT

T: (403) 433-3772
F: (403) 433-3772
E: info@northviewreit.com
300, 875, 8 STREET
CALGARY, ALBERTA
T2H 1K6

ISSUE		
NO.	PURPOSE	DATE
1.	CONSULTANT COORDINATION	2019-09-11
2.	D.P. APPLICATION	2019-09-19
3.	CONSULTANT COORDINATION	2019-10-10
4.	RENDERING	2019-11-20
5.	CONSULTANT COORDINATION	2019-12-09
6.	CONSULTANT COORDINATION	2019-12-13
7.	D.P. APPLICATION	2019-12-18
8.	CONSULTANT COORDINATION	2019-12-18
9.	CONSULTANT COORDINATION	2019-01-09
10.	CONSULTANT COORDINATION	2019-01-16
11.	PROGRESSIVE COORDINATION	2019-01-28
12.	TENDER	2019-01-25
13.	ADDENDUM	2019-02-07
14.	BUILDING PERMIT	2019-03-11
15.	D.P. APPLICATION REV.	2019-05-01



HARPER
architecture
&
design inc.

OTTAWA, ON (613) 298-1725

NOT TO BE USED FOR
CONSTRUCTION
FORFEITING LIABILITY
BY THE ARCHITECT

CONTRACTOR SHALL
CHECK AND VERIFY ALL
DIMENSIONS TO THE
ARCHITECT BEFORE
PROCEEDING WITH THE
WORK.

DO NOT SCALE THE
DRAWINGS

DRAWN
TH SA

CHECKED
-

DATE PRINTED
-

DATE
-

PROJECT
MULTI-RESIDENTIAL APT.
4800 UPLANDS DRIVE, (LOTS 4 & 5)
VANANCO, BRITISH COLUMBIA

DRAWING TITLE
**PARKADE FLOOR PLAN
BUILDING 3**

SCALE AS NOTED	DRAWING NO. A2.6
PROJECT NO. 1757	ARCHITECTURAL

RECEIVED
DP 1119
2019-MAY-03
CITY OF VANCOUVER