


ATTACHMENT E PROPOSED FLOOR PLANS

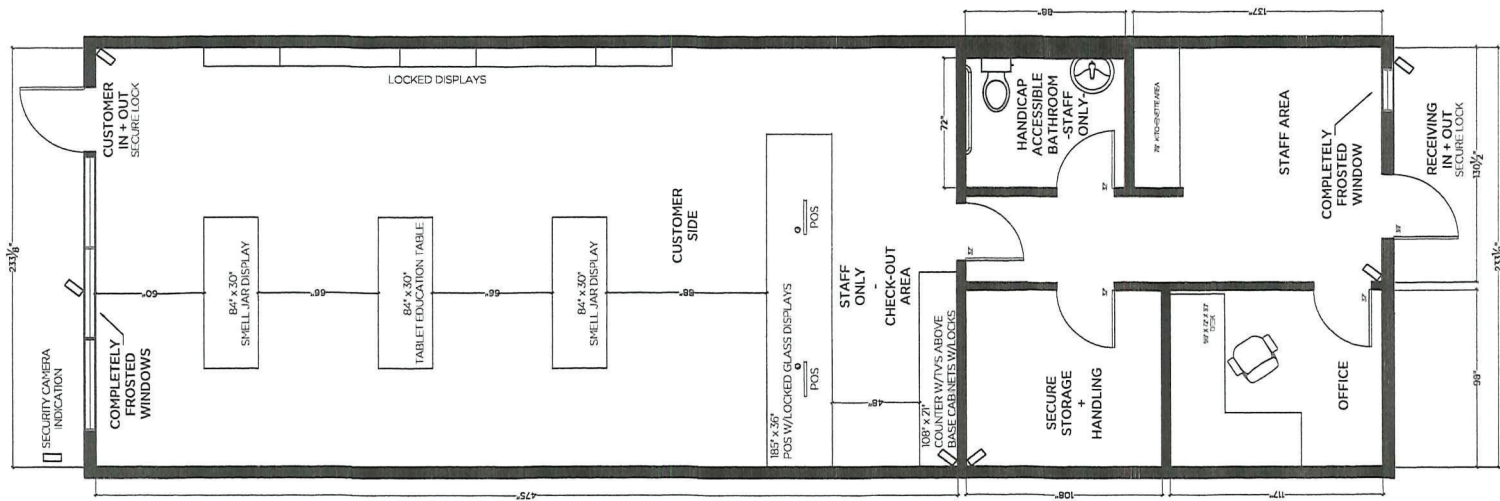

5-6404
METRAL DRIVE
NANAIMO, BC

COPYRIGHT RESERVED.
THIS PLAN AND DESIGN ARE AND AT
ALL TIMES REMAIN THE EXCLUSIVE
PROPERTY OF: BLOCK AND CANNOT BE
USED OR REPRODUCED WITHOUT THE
DESIGNERS WRITTEN CONSENT.
ALL MEASUREMENTS TO BE
CONFIRMED BY CONTRACTOR OR
TRADES.

REVISIONS


NO.	DESCRIPTION
1	
2	
3	
4	
5	
6	

10.17.18	SEAL:
CHECKED	

SHEET TITLE:

RETAIL
STORE
FLOOR PLAN

NOTES:

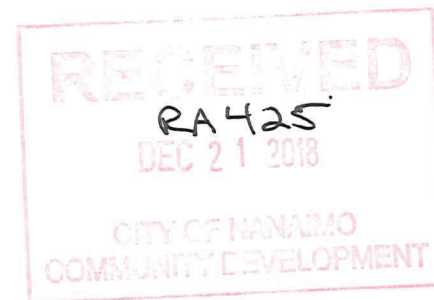

DRAWING NO.:	REV.
02	