


ATTACHMENT D PROPOSED FLOOR PLAN

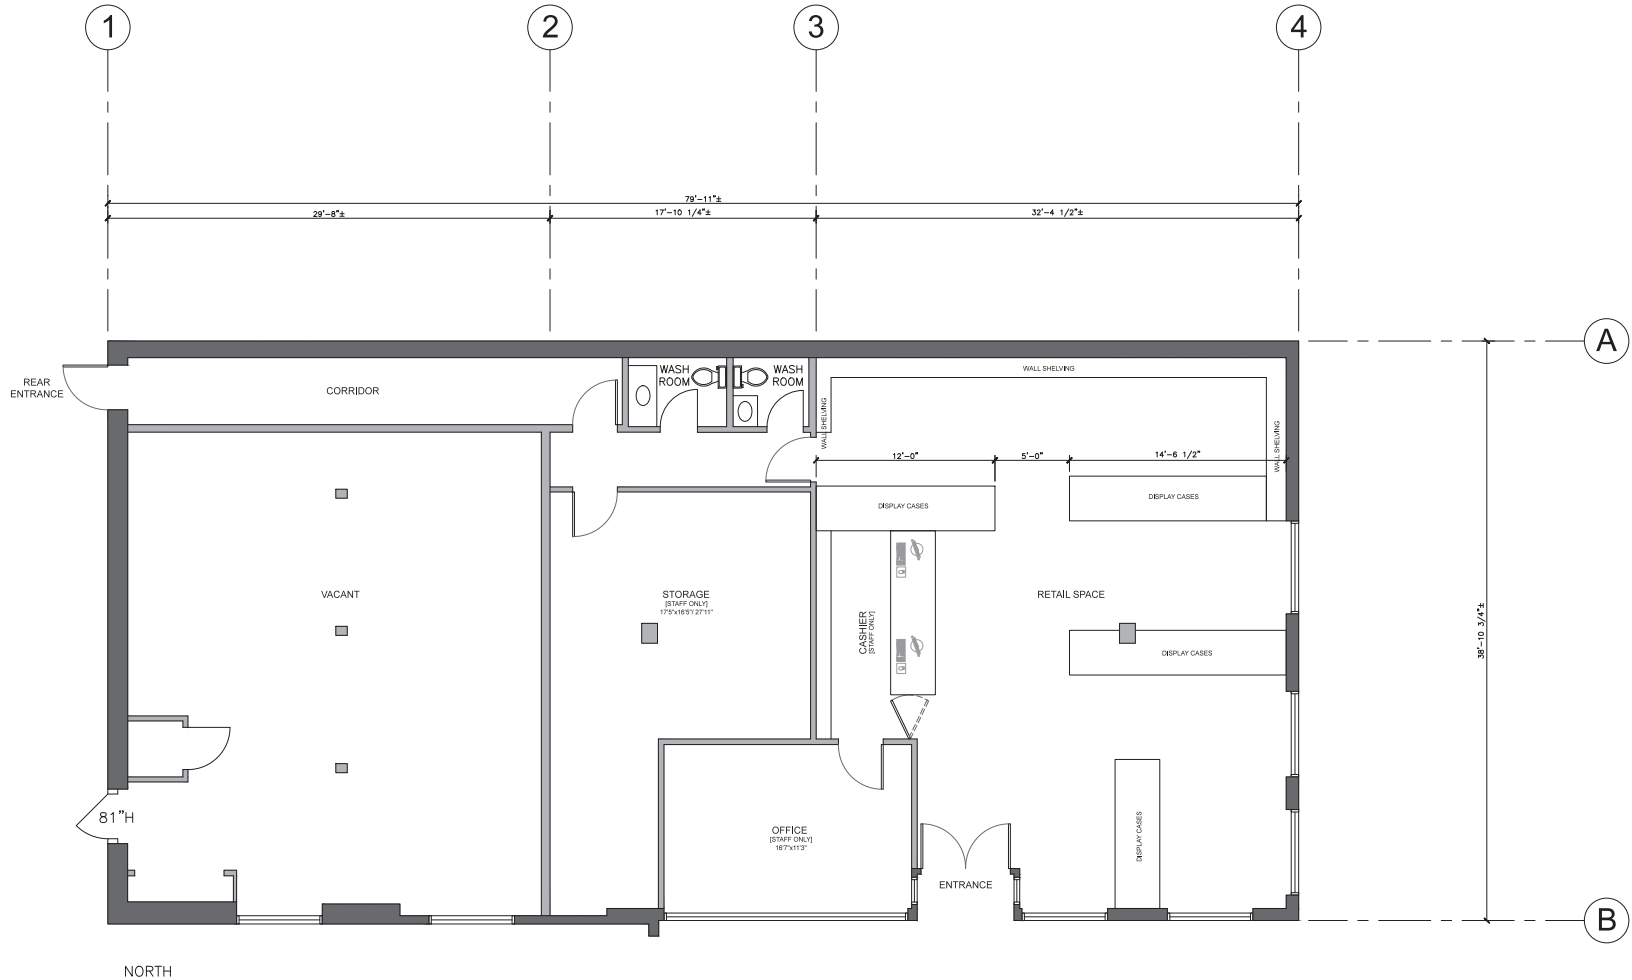

defined by lines
PARM HUNDAL CONCEPTS
 WWW.HUNDALHOMES.COM
 parrm@hundalhomes.com
 (250) 899 0504



PROJECT
 heat + herb cannabis
 250 TERMINAL AVE, NANAIMO, BC
 DRAWING NUMBER

A3.01
 DRAWINGS ARE NOT TO BE SCALED
 ALL DIMENSIONS SHALL BE VERIFIED ON JOB
 DRAWING TITLE
MAIN FLOOR PLAN

No.	Date	Revision
01	2019-01-27	...

Date: 2019-01-27
 Job #: 18-055
 Scale: As Shown
 Drawn: P11

Copyright reserved. This plan and design is the exclusive property of HUNDAL LEGACY HOMES Ltd, and may not be used or reproduced without the designers written permission.
 All information shown on this drawing is for the use on this specific project only.

1 MAIN FLOOR PLAN
 A3.02 SCALE: 1/4" = 1'-0"