

ATTACHMENT D PROPOSED ELEVATIONS

ISSUES	
DATE	ISSUED FOR



1 ELEVATION - FRONT
1/16

GENERATIONS CHURCH ENVELOPE REMEDIATION


Enter address here
Owner

HEROLD ENGINEERING
 3791 Shannon Rd. Nanaimo, BC V9T 2H1
 T: 250.751.8559 F: 250.751.8559
 E: mail@heroldengineering.com

BUILDING ELEVATION - MAIN ENTRANCE

DESIGNED LH / KAR	DATE
DESIGN REVIEW	
DRAWN LH / KAR	
DRAWING REVIEW	
PROJECT No. 4834-002	CLIENT DRAWING No.
SCALE 1:75	PERMIT No.
REV. DRAWING No. A301	OF

VERIFY ALL DIMENSIONS BEFORE PROCEEDING

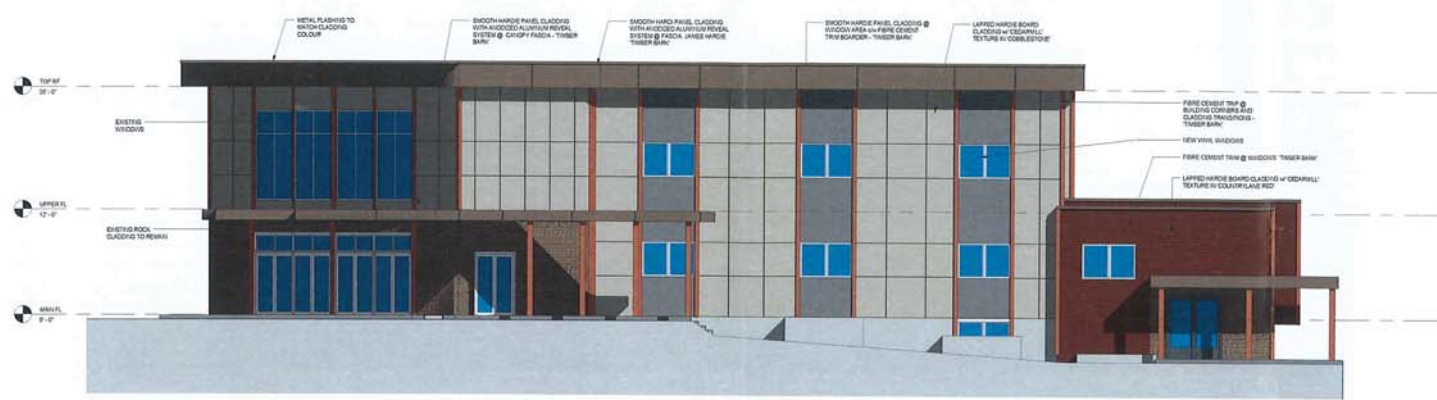

1 SOUTH ELEVATION
1/16



2 WEST ELEVATION
1/16

ISSUES	
NO.	REVISION

GENERATIONS CHURCH ENVELOPE REMEDIATION

Enter address here
Owner

HEROLD ENGINEERING
 3701 Shannon Rd. Nanaimo, BC V9T 2H1
 T: 250 751 8558 F: 250 751 8559
 E: mail@heroldengineering.com

SOUTH AND WEST ELEVATIONS

DESIGNED LH / KAR	DATE
DESIGN REVIEW	
DRAWN LH / KAR	
DRAWING REVIEW	
PROJECT NO. 4834-002	CLIENT DRAWING NO.
SCALE 1:75	PIRINT NO.
FILE NO. A302	OF

VERIFY ALL DIMENSIONS SHOWING PREVIOUS REVISION



2 SIDE ELEVATION - SIDE
1/16



1 REAR ELEVATION
1/16

ISSUES	
NO.	DESCRIPTION

GENERATIONS CHURCH ENVELOPE REMEDIATION

Enter address here
Owner

HEROLD ENGINEERING
 3701 Sherman Rd. Hanover, NC 28031
 T: 252.781.8058 F: 252.781.8059
 E: mail@heroldengineering.com

SIDES AND REAR ELEVATION

DESIGNED Designer	DATE
DESIGN REVIEW	
DRAFTED Author	
DRAFTING REVIEW	
PROJECT NO. 4834-002	CLIENT DRAWING NO.
SCALE 1" = 75'	PURINT NO.
PROJECT NUMBER A303	DATE

VERIFY ALL DRAWINGS SHOWING PREVIOUS REVISIONS