


HAREWOOD SKATEPARK

ISSUE FOR: TENDER

DRAWING INDEX

Sheet List Table	
Sheet Number	Sheet Title
SK-001	Context Plan
SK-002	Existing Conditions
SK-003	Site Plan
SK-004	Drainage Plan
SK-005	Sections
SK-006	Foundation Layout
SK-007	Walls and Ledges
SK-008	Layout and Dimensions
SK-009	Ordinate Layout
SK-010	Grading Plan
SK-011	Materials Plan
SK-012	Joint Plan
SK-D-000	Detail Reference
SK-D-001	Details Sheet 1
SK-D-002	Details Sheet 2
SK-DT-001	Typical Details 1

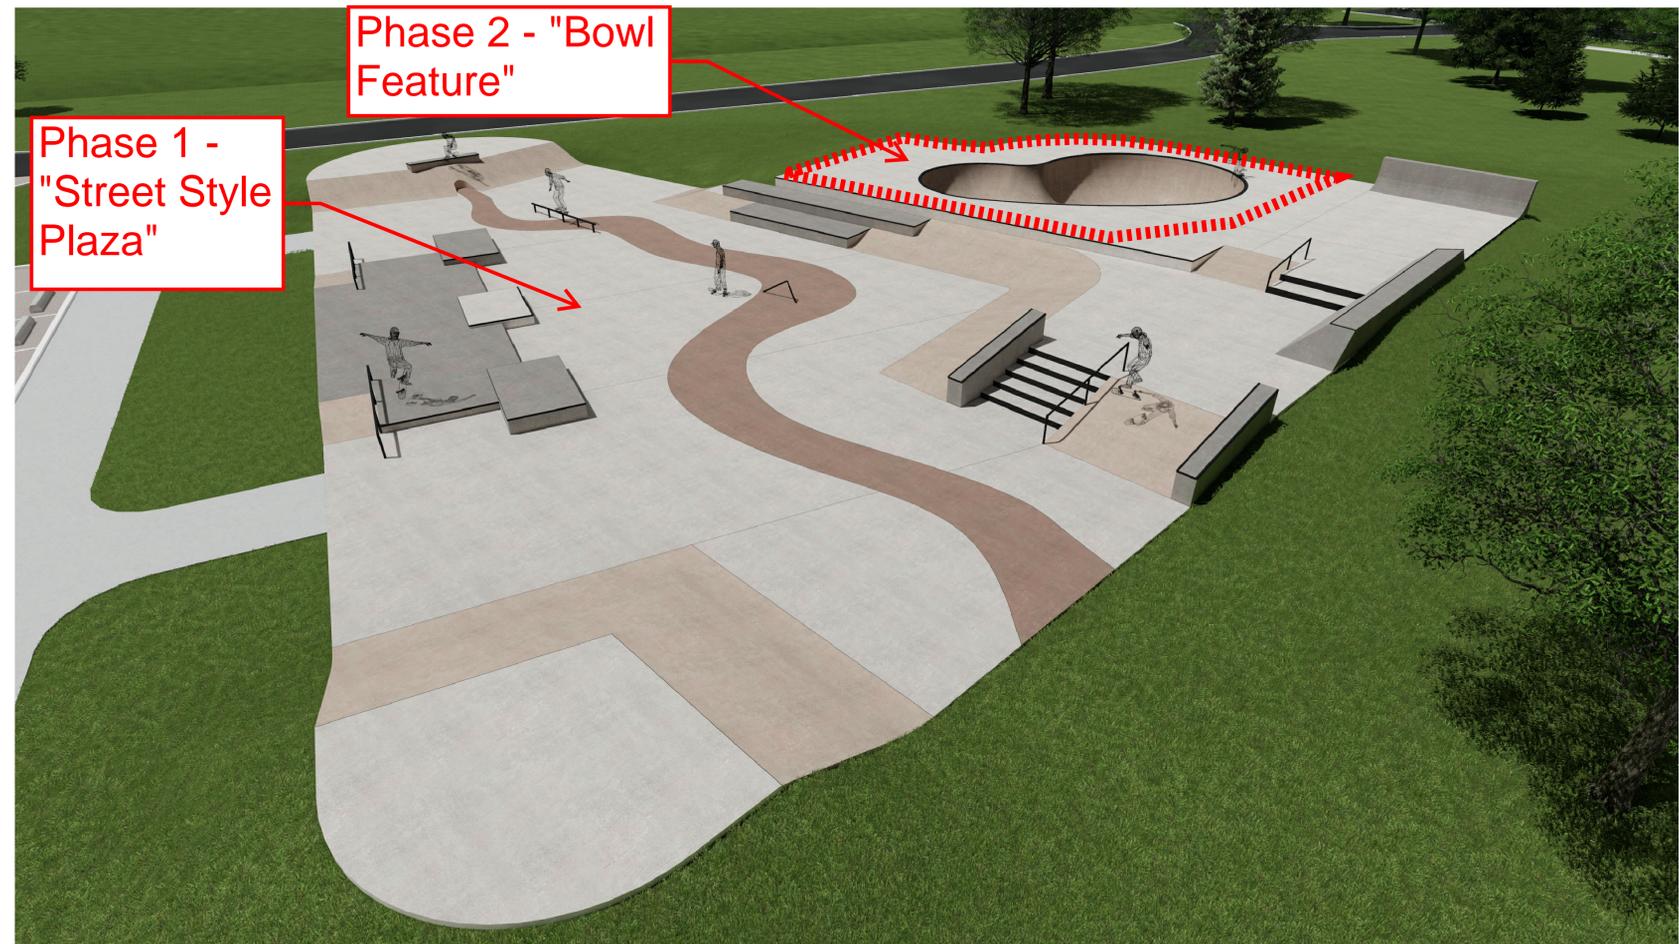

PERSPECTIVE VIEW

Note: perspective drawing not for construction reference. Alterations have been made to model during detailed design phase. Image shown to display broader design concept only.



Harewood
Neighbourhood
Association

LOCATION PLAN



SKATEPARK LOCATION



Located at Harewood Centennial Park, across from John Barsby School off Harewood Ave.

EXISTING SITE PHOTOS



No	DATE	BY	DESCRIPTION
5	04.04.19	ML	ISSUE FOR TENDER
4	03.14.19	ML	ISSUE FOR TENDER REVIEW
3	01.06.17	ML	ISSUE FOR 100% REVIEW
2	10.31.16	ML	ISSUE FOR 75% REVIEW
1	09.30.16	ML	ISSUE FOR 50% REVIEW

CONTRACTOR SHALL CHECK ALL DIMENSIONS ON THE WORK AND REPORT ANY DISCREPANCY TO THE CONSULTANT BEFORE PROCEEDING. ALL DRAWINGS AND SPECIFICATIONS ARE THE EXCLUSIVE PROPERTY OF THE OWNER AND MUST BE RETURNED AT THE COMPLETION OF THE WORK.



PROJECT:
HAREWOOD SKATEPARK

LOCATION:
Nanaimo, BC

DRAWN:	ML	START	
CHECKED:	JM	DATE:	19 SEP 16
APPROVED:	VDZ		

DRAWING
TITLE:
CONTEXT PLAN

SCALE: NTS PAGE SIZE: 24"x36"

PROJECT NUMBER: SK2016-03

DRAWING NUMBER:	REV
SK-001	5