


ATTACHMENT B CONCEPTUAL SITE PLAN

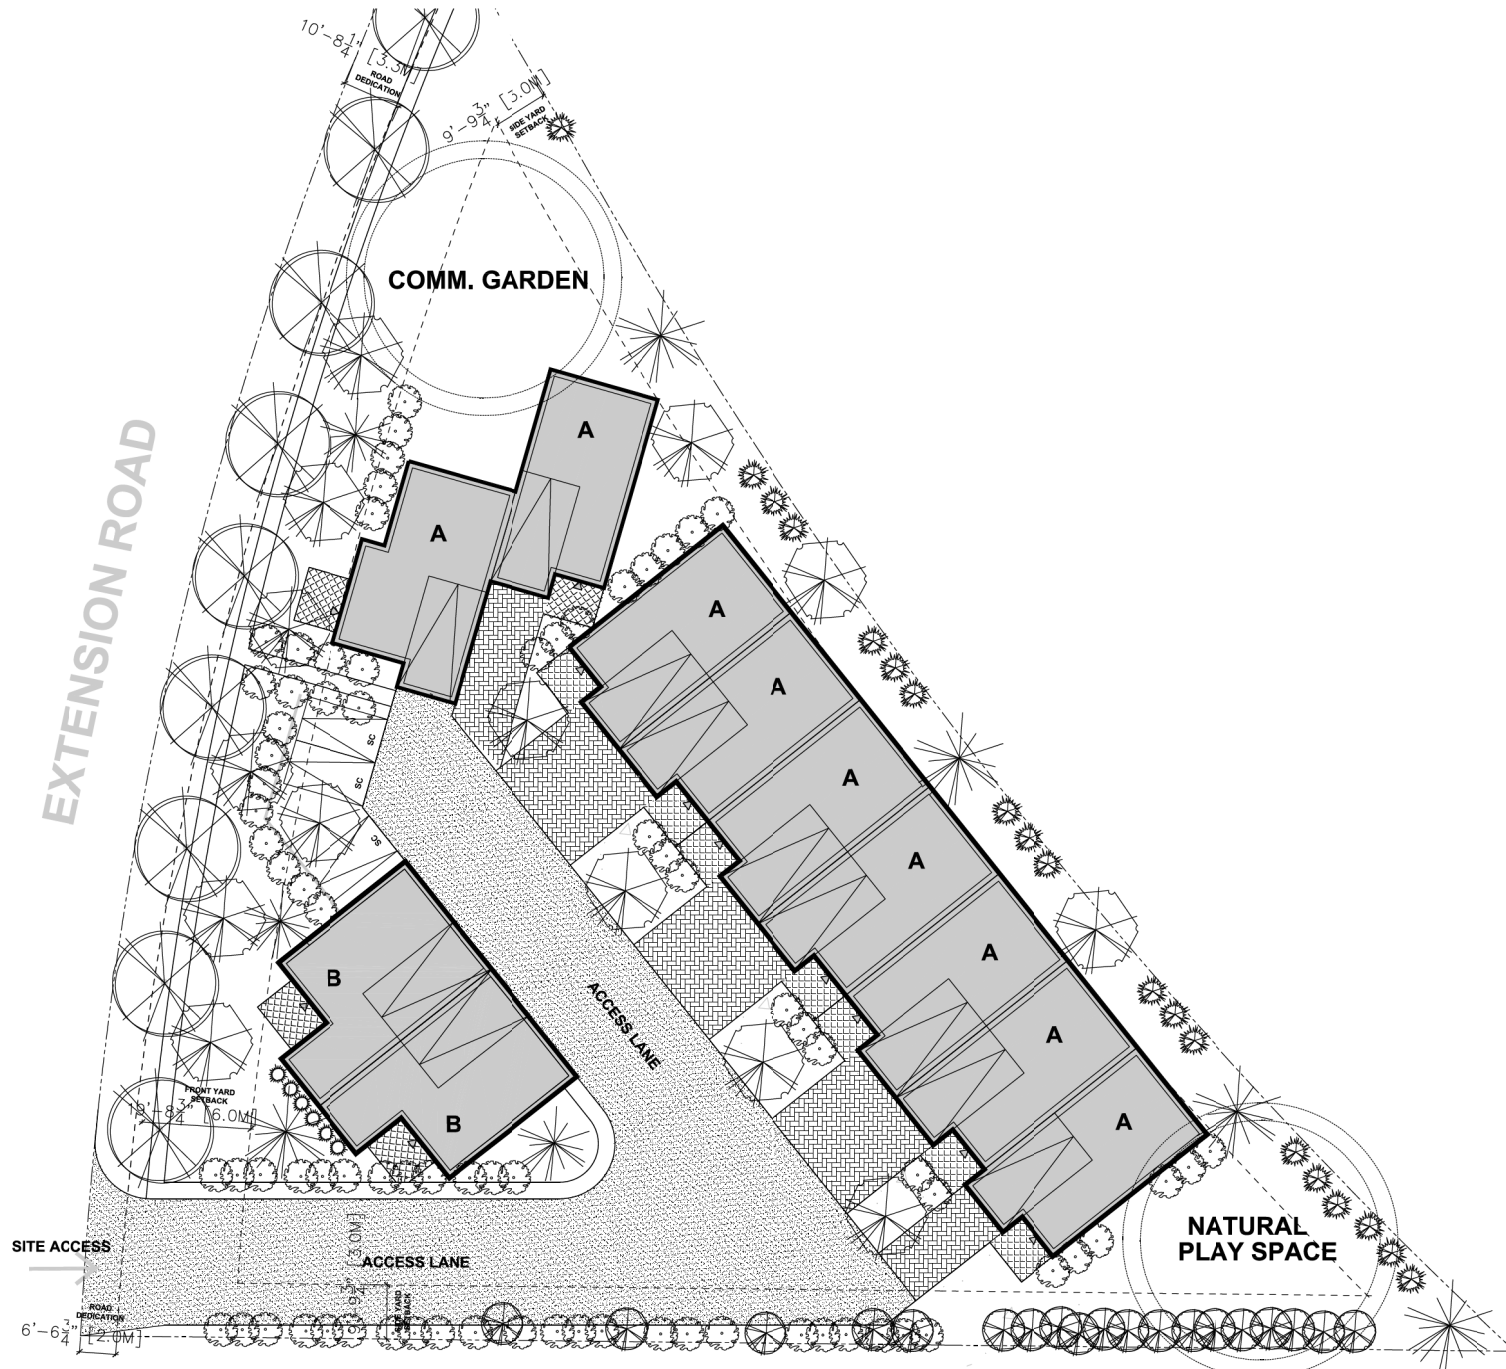

JOYCE TROOST ARCHITECTS INC.
2515 GLENARY DRIVE, BC V9S 5R9
250.714.6149 - jtroost@jrtarchitect.com

PROJECT NAME:
**1534
EXTENSION RD**

ADDRESS:
1534 EXTENSION ROAD
NANAIMO, BC

CLIENT:
CHRIS CATHERS

THE DRAWING, SPECIFICATIONS AND CONDITIONS OF CONTRACT DRAWINGS FOR THIS PROJECT ARE PREPARED BY JOYCE TROOST ARCHITECTS INC. AND ARE THE PROPERTY OF JOYCE TROOST ARCHITECTS INC. ANY REPRODUCTION OR DISTRIBUTION OF THIS DRAWING WITHOUT THE WRITTEN PERMISSION OF JOYCE TROOST ARCHITECTS INC. IS STRICTLY PROHIBITED. THE CLIENT AGREES TO HOLD JOYCE TROOST ARCHITECTS INC. HARMLESS FROM AND AGAINST ALL CLAIMS, DAMAGES, LOSSES AND EXPENSES, INCLUDING REASONABLE ATTORNEY'S FEES, THAT MAY BE ASSERTED AGAINST OR INCURRED BY JOYCE TROOST ARCHITECTS INC. IN CONNECTION WITH THIS PROJECT. THIS PLAN IS A CONCEPTUAL SITE PLAN AND IS NOT TO BE USED FOR CONSTRUCTION WITHOUT THE WRITTEN PERMISSION OF JOYCE TROOST ARCHITECTS INC.

DATE ISSUED:
2018-07-06 | REZONING PACKAGE

- DECIDUOUS TREE
- SMALL ORNAMENTAL DECIDUOUS TREE
- CONIFER TREE
- LARGE SHRUB
- MEDIUM SHRUB
- ORNAMENTAL GRASS

DATE
DECEMBER 28, 2018

DRAWN BY:
JOYCE TROOST

SCALE:
1/2" = 1'-0"

DRAWING TITLE:
PROPOSED SITE PLAN
CONCEPT UNIT PLANS

SHEET:

A2

RECEIVED
RA399
2019-FEB-25
Current Planning