



1 SOUTH ELEVATION
 UPS 00 SCALE: 1 : 100
 DPT 02

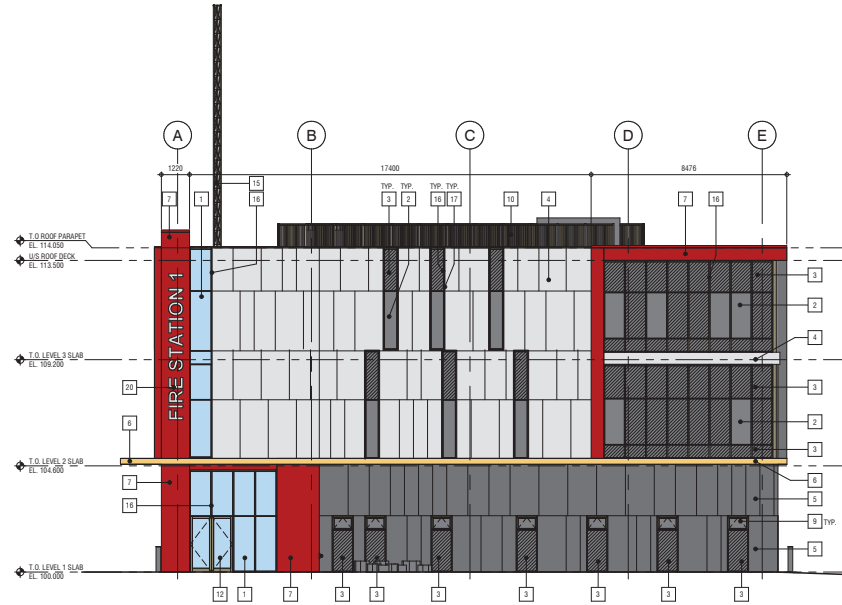

2 NORTH ELEVATION
 UPS 00 SCALE: 1 : 100
 DPT 02

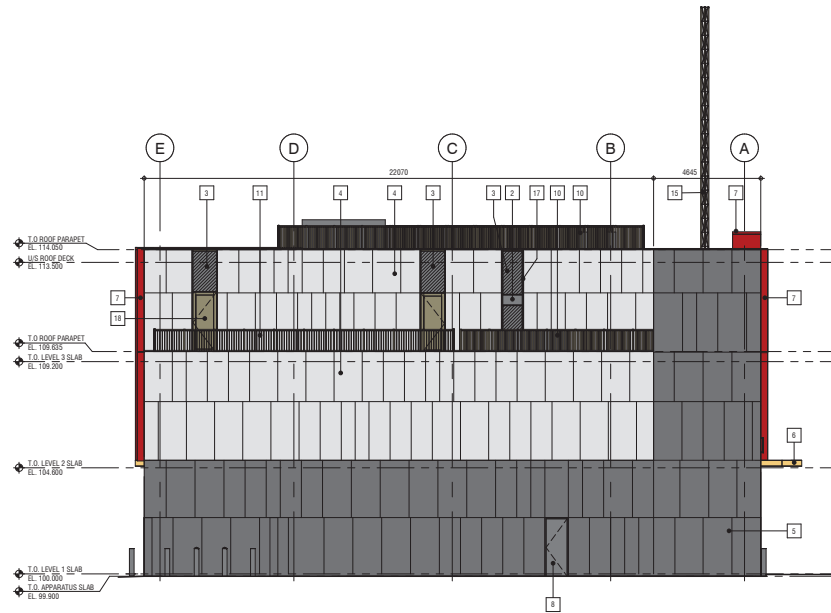

Elevation - General Notes

1. ALL ALUMINUM GUTTER, EAVES & RAINWATER LEADERS TO BE DARK GREY
2. ALL PRE-FINISHED METAL FLASHING TO MATCH ADJACENT FINISH

Elevation - Code Legend

1. CLEAR VISION GLASS
2. TINTED GLASS
3. SPANDREL PANELS
4. WHITE FIBRE CEMENT PANEL CLADDING, PANEL SIZES TO BE CONFIRMED
5. DARK GREY FIBRE CEMENT PANEL CLADDING, PANEL SIZES TO BE CONFIRMED
6. BRASS CANOPY FASCIA
7. RED PHENOLIC PANEL CLADDING, PANEL SIZES TO BE CONFIRMED
8. PAINTED METAL DOORS, DARK GREY ACCENT PAINT
9. AWNING WINDOW c/w TINTED GLASS
10. BLACK ANODIZED ALUMINUM SCREEN
11. BLACK ANODIZED ALUMINUM GUARD RAIL
12. GLASS DOORS IN ALUMINUM FRAME
13. PRE-FINISHED GLAZED OVERHEAD DOOR
14. PRE-FINISHED BI-FOLD DOORS
15. RELOCATED COMMUNICATION TOWER
16. BLACK ALUMINUM WINDOW FRAMING SYSTEM
17. RED ALUMINUM ACCENT WINDOW FRAME BOX
18. INSULATED ALUMINUM DOOR
19. OPERABLE CASEMENT WINDOW IN CURTAIN WALL
20. BUILDING SIGNAGE



2nd Floor, 1000 - 10th Street West
 Victoria, BC, Canada V8W 2G6
 T 250.364.7100
 www.s2architects.com

BUILDING ELEVATIONS

Nanaimo Fire Station #1 Replacement
 666 FITZWILLIAM STREET, NANAIMO, BRITISH COLUMBIA
 City of Nanaimo

2/18/2019

NOT FOR CONSTRUCTION

This drawing supersedes previous issues. Do not scale these drawings.
 Verify all dimensions, elevations and details, and report any discrepancies to the Architect prior to construction. Dimensions are taken to face of exterior cladding, face of concrete block, face of stud for interior partitions, and centerline of existing walls, unless noted otherwise on the drawing.

All drawings remain the property of the Architect. These drawings are Copyright © 2019, S2 Architecture. These drawings may not be reproduced without the permission of the Architect.


REVISION	DATE
1 DEVELOPMENT PERMIT	16.08.2019

SCALE: As indicated
 DATE: 8/14/2019 8:42:50 AM
 DRAWN BY: G.D. M. MPT
 CHECKED BY: G.D.


DRAWING NO.

DP3.00

RECEIVED
 DP 1156
 2019-AUG-16
 CITY OF NANAIMO

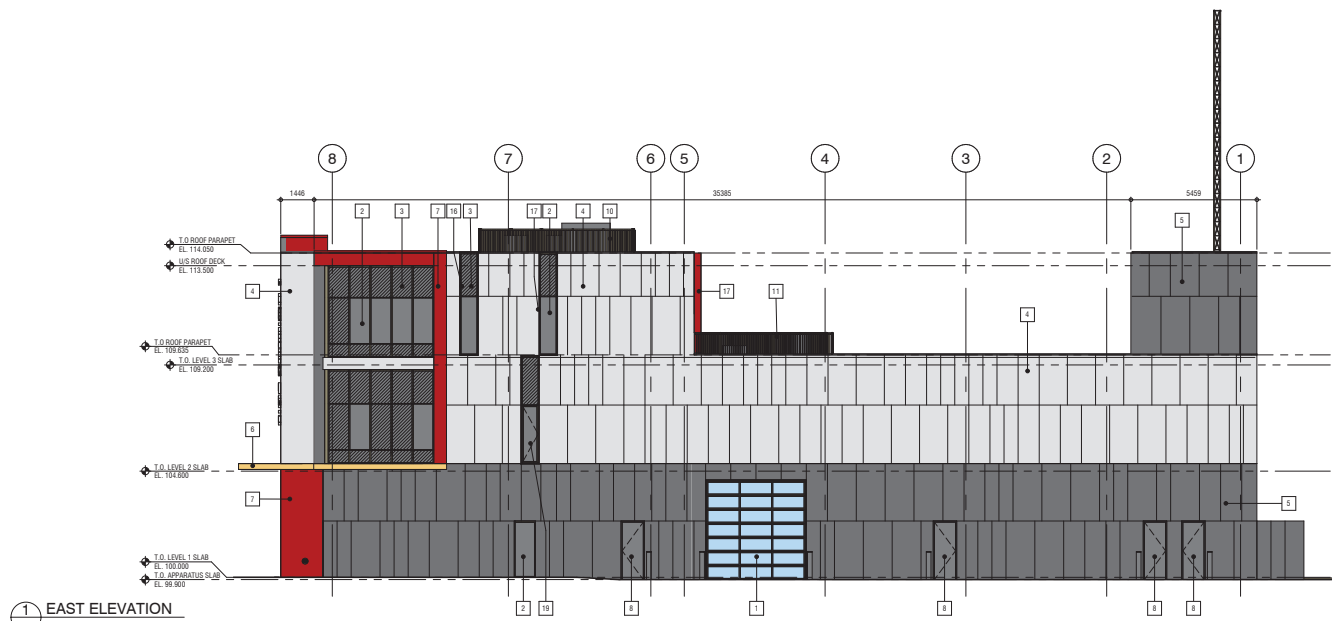

1 EAST ELEVATION
DP3.01 SCALE: 1:100
DPI.02

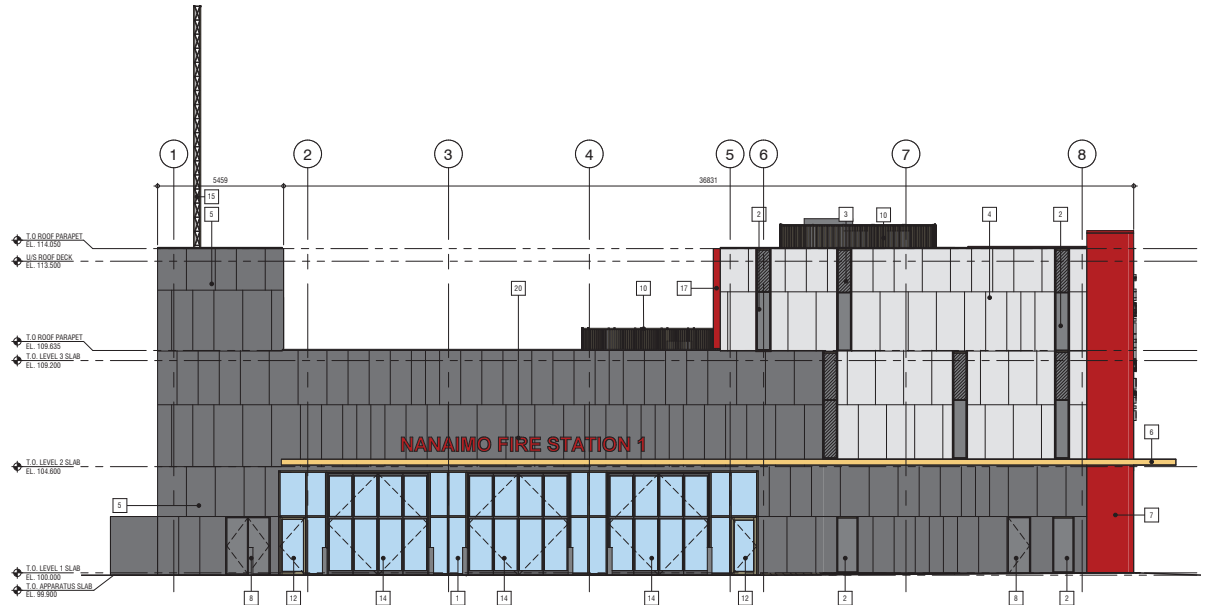

2 WEST ELEVATION
DP3.01 SCALE: 1:100
DPI.02

Elevation - General Notes

1. ALL ALUMINUM GUTTER, EAVES & RAINWATER LEADERS TO BE DARK GREY
2. ALL PRE-FINISHED METAL FLASHING TO MATCH ADJACENT FINISH

Elevation - Code Legend

1. CLEAR VISION GLASS
2. TINTED GLASS
3. SPANDREL PANELS
4. WHITE FIBRE CEMENT PANEL CLADDING, PANEL SIZES TO BE CONFIRMED
5. DARK GREY FIBRE CEMENT PANEL CLADDING, PANEL SIZES TO BE CONFIRMED
6. BRASS CANOPY FASCIA
7. RED PHENOLIC PANEL CLADDING, PANEL SIZES TO BE CONFIRMED
8. PAINTED METAL DOORS, DARK GREY ACCENT PAINT
9. AWNING WINDOW c/w TINTED GLASS
10. BLACK ANODIZED ALUMINUM SCREEN
11. BLACK ANODIZED ALUMINUM GUARD RAIL
12. GLASS DOORS IN ALUMINUM FRAME
13. PRE-FINISHED GLAZED OVERHEAD DOOR
14. PRE-FINISHED BI-FOLD DOORS
15. RELOCATED COMMUNICATION TOWER
16. BLACK ALUMINUM WINDOW FRAMING SYSTEM
17. RED ALUMINUM ACCENT WINDOW FRAME BOX
18. INSULATED ALUMINUM DOOR
19. OPERABLE CASEMENT WINDOW IN CURTAIN WALL
20. BUILDING SIGNAGE



2nd Floor, 1030 - 1034 Street West
Vancouver, BC, Canada V6C 2E6
T: 604.784.7100
www.s2architecture.com

BUILDING ELEVATIONS

Nanaimo Fire Station #1 Replacement
666 FITZWILLIAM STREET, NANAIMO, BRITISH COLUMBIA
City of Nanaimo
2/18/2016

NOT FOR CONSTRUCTION

This drawing supersedes previous issues. Do not scale these drawings.
Verify all dimensions, elevations and details, and report any discrepancies to the Architect prior to construction. Dimensions are taken to face of exterior cladding, face of concrete block, face of stud for interior partitions, and centerline of standing walls, unless noted otherwise on the drawing.
All drawings remain the property of the Architect. These drawings are Copyright © 2016, S2 Architecture. These drawings may not be reproduced without the permission of the Architect.

REVISION	DATE
1 DEVELOPMENT PERMIT	16.08.2019

SCALE: As indicated
DATE: 8/14/2019 8:42:53 AM
DRAWN BY: G.I.O. M.H. MPT
CHECKED BY: G.I.O.

DRAWING NO.

RECEIVED
DP3.1156
2019-AUG-16
CITY OF NANAIMO

DP3.01

© 2016 S2 Architecture. All rights reserved. DP3.1156