



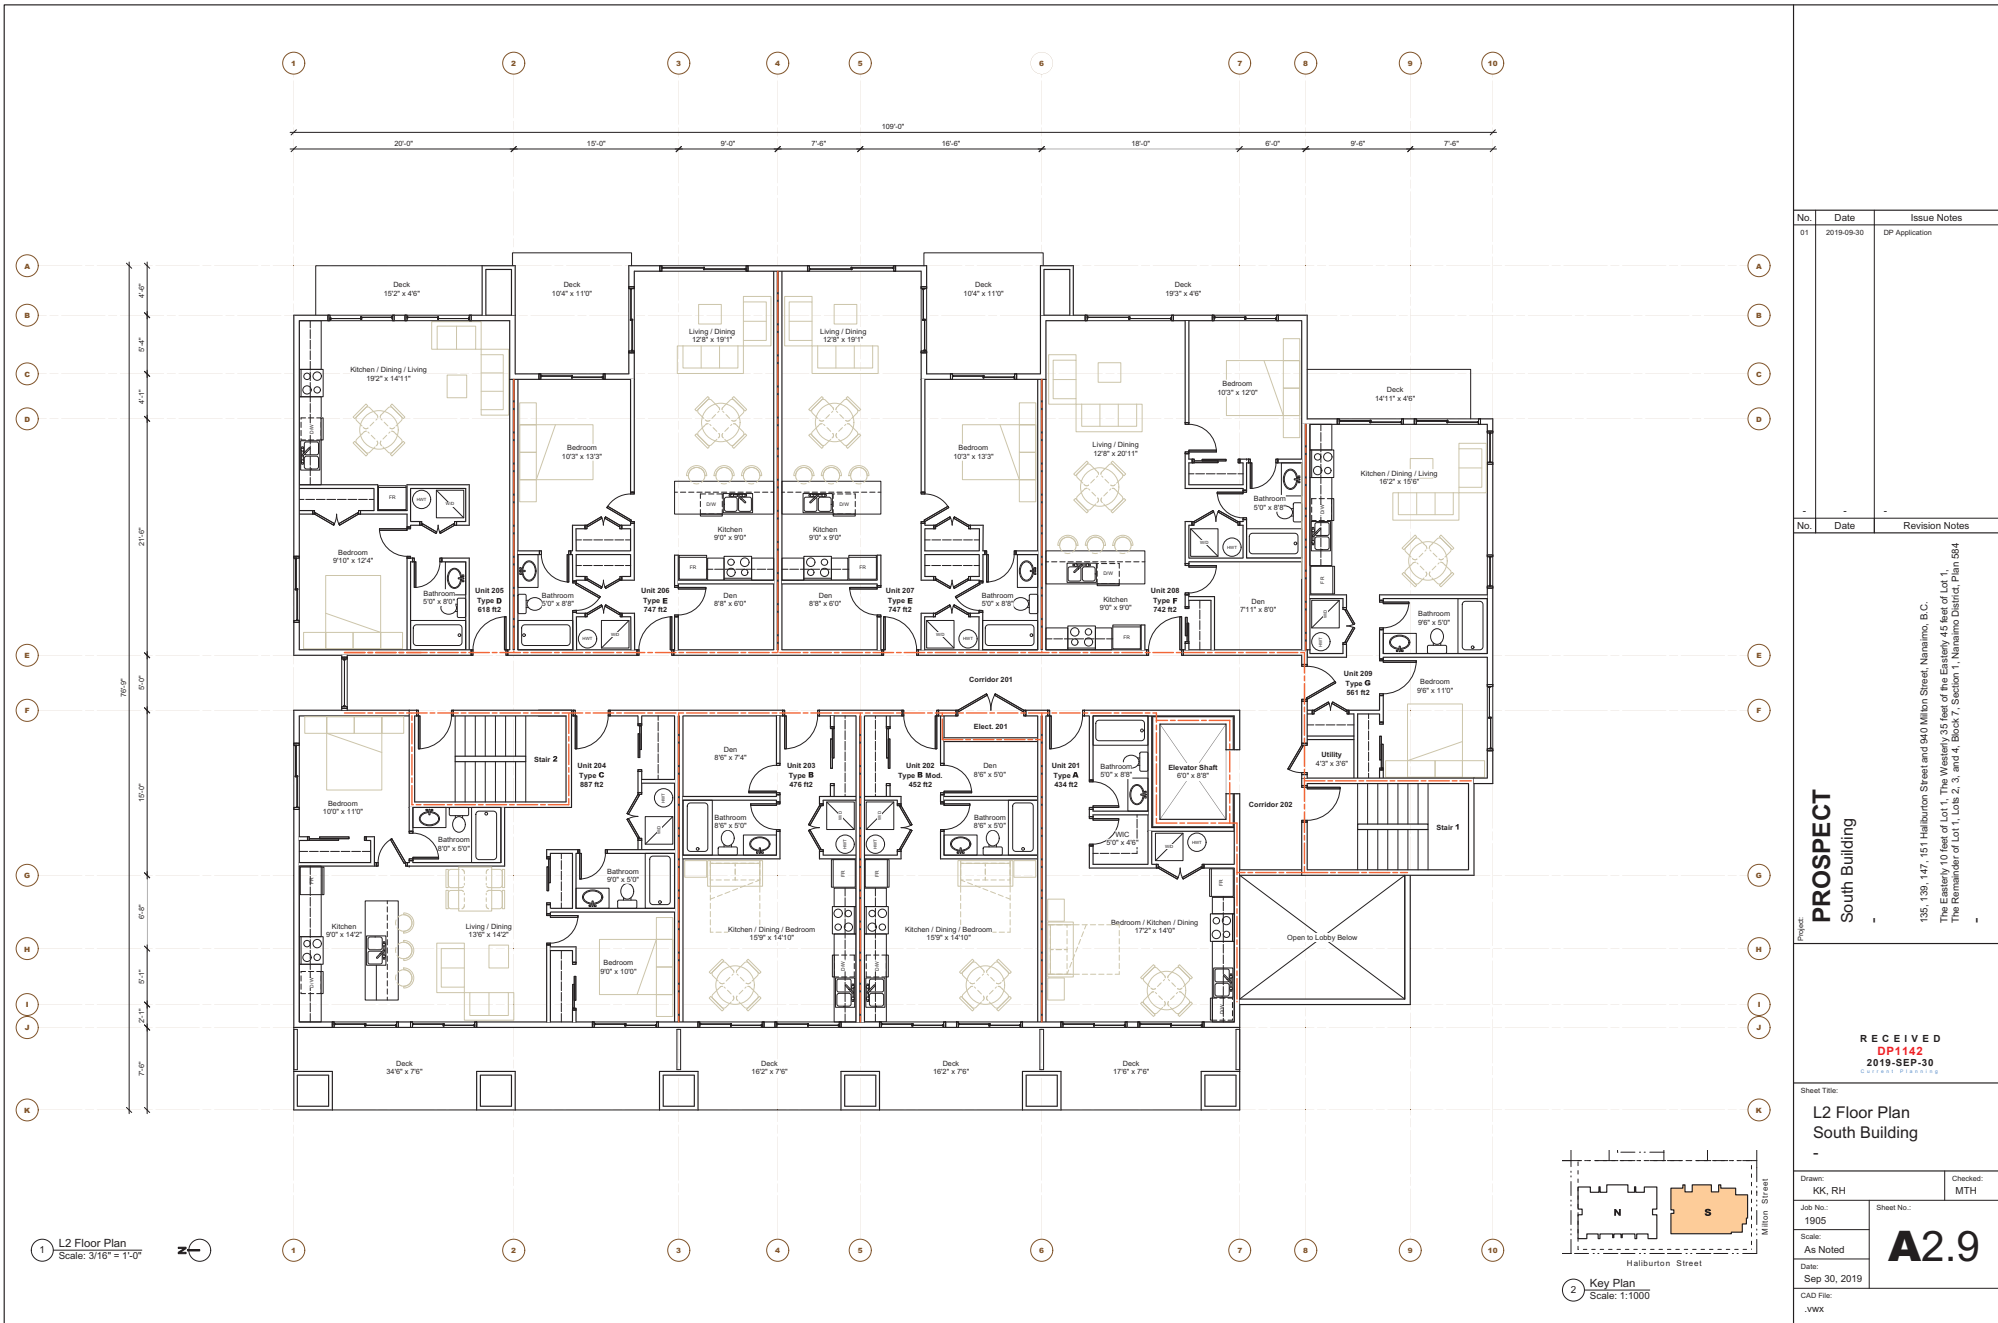


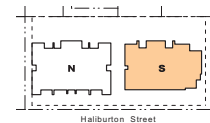

Drawn: KK, RH		Checked: MTH
Job No.: 1905	Sheet No.:	
Scale: As Noted	A2.10	
Date: Sep 30, 2019		
CAD File: .vwx		

1 L4 Floor Plan
Scale: $\frac{3}{16}'' = 1'-0''$

Note:
1. See Landscape plans for detail on roof deck.

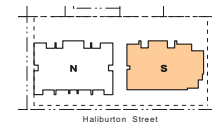

2 Key Plan
Scale: 1:1000

No.	Date	Issue Notes
01	2019-09-30	DP Application

No.	Date	Revision Notes
-----	------	----------------

at **PROSPECT**
South Building

135, 139, 147, 151 Haliburton Street and 940 Milton Street, Nanaimo, B.C.
The Easterly 10 feet of Lot 1, The Westerly 35 feet of the Easterly 45 feet of Lot 1,
The Remainder of Lot 1, Lots 2, 3, and 4, Block 7, Section 1, Nanaimo District, Plan

RECEIVED
DP1142
2019-SEP-30
Current Planning

Sheet Title:

L4 Floor Plan
South Building

Drawn:
KK, RH

Job No.:
1905

Scale:
As Noted

As Noted
Date:

Sep 30,


CAD File:


Checked:
MTH

Sheet No.:

1000

A2.11

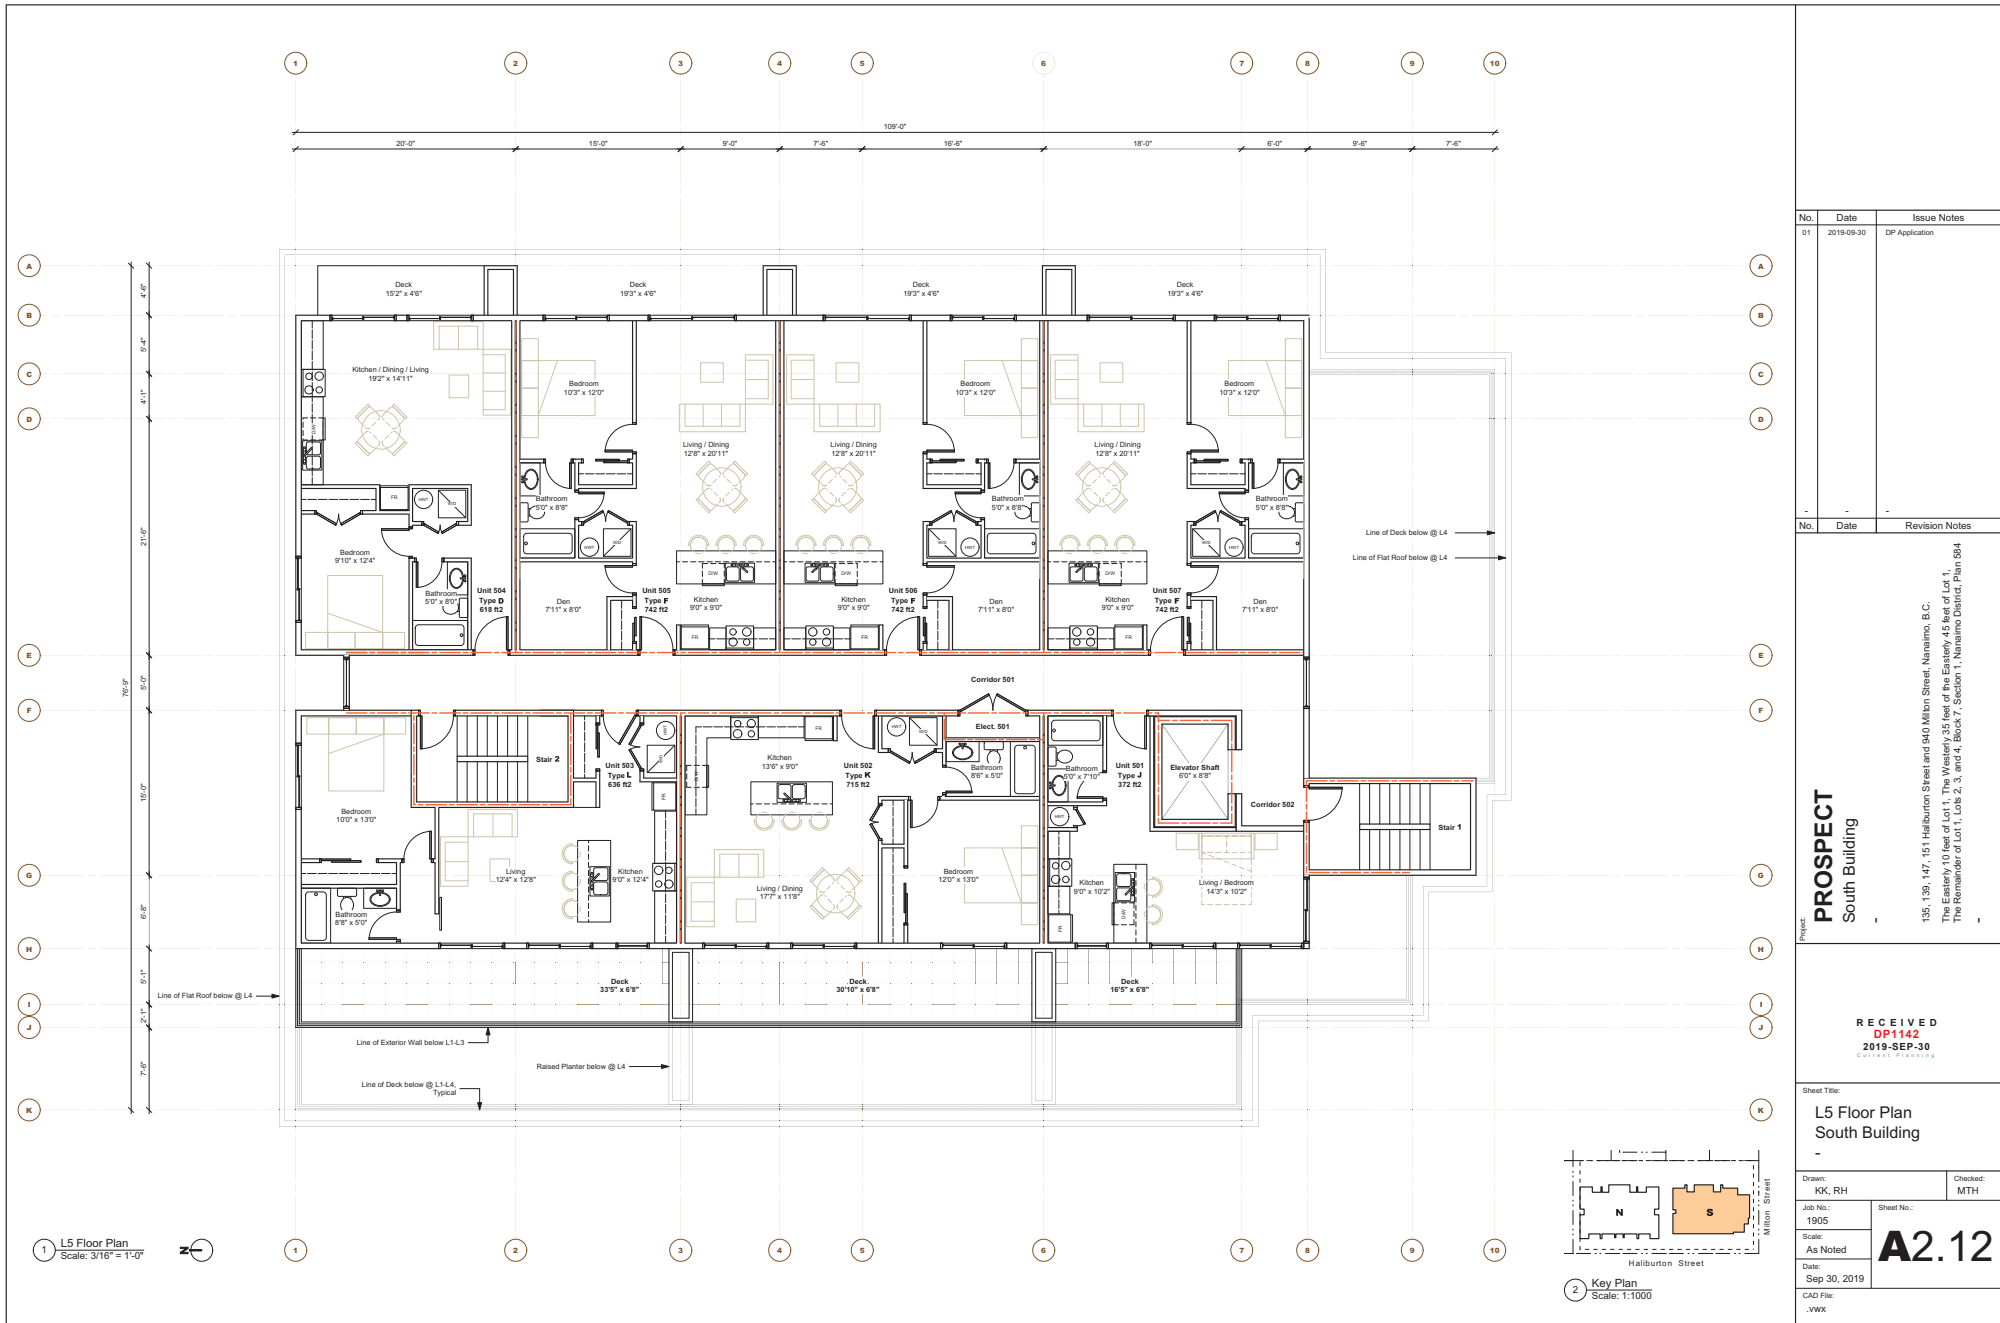

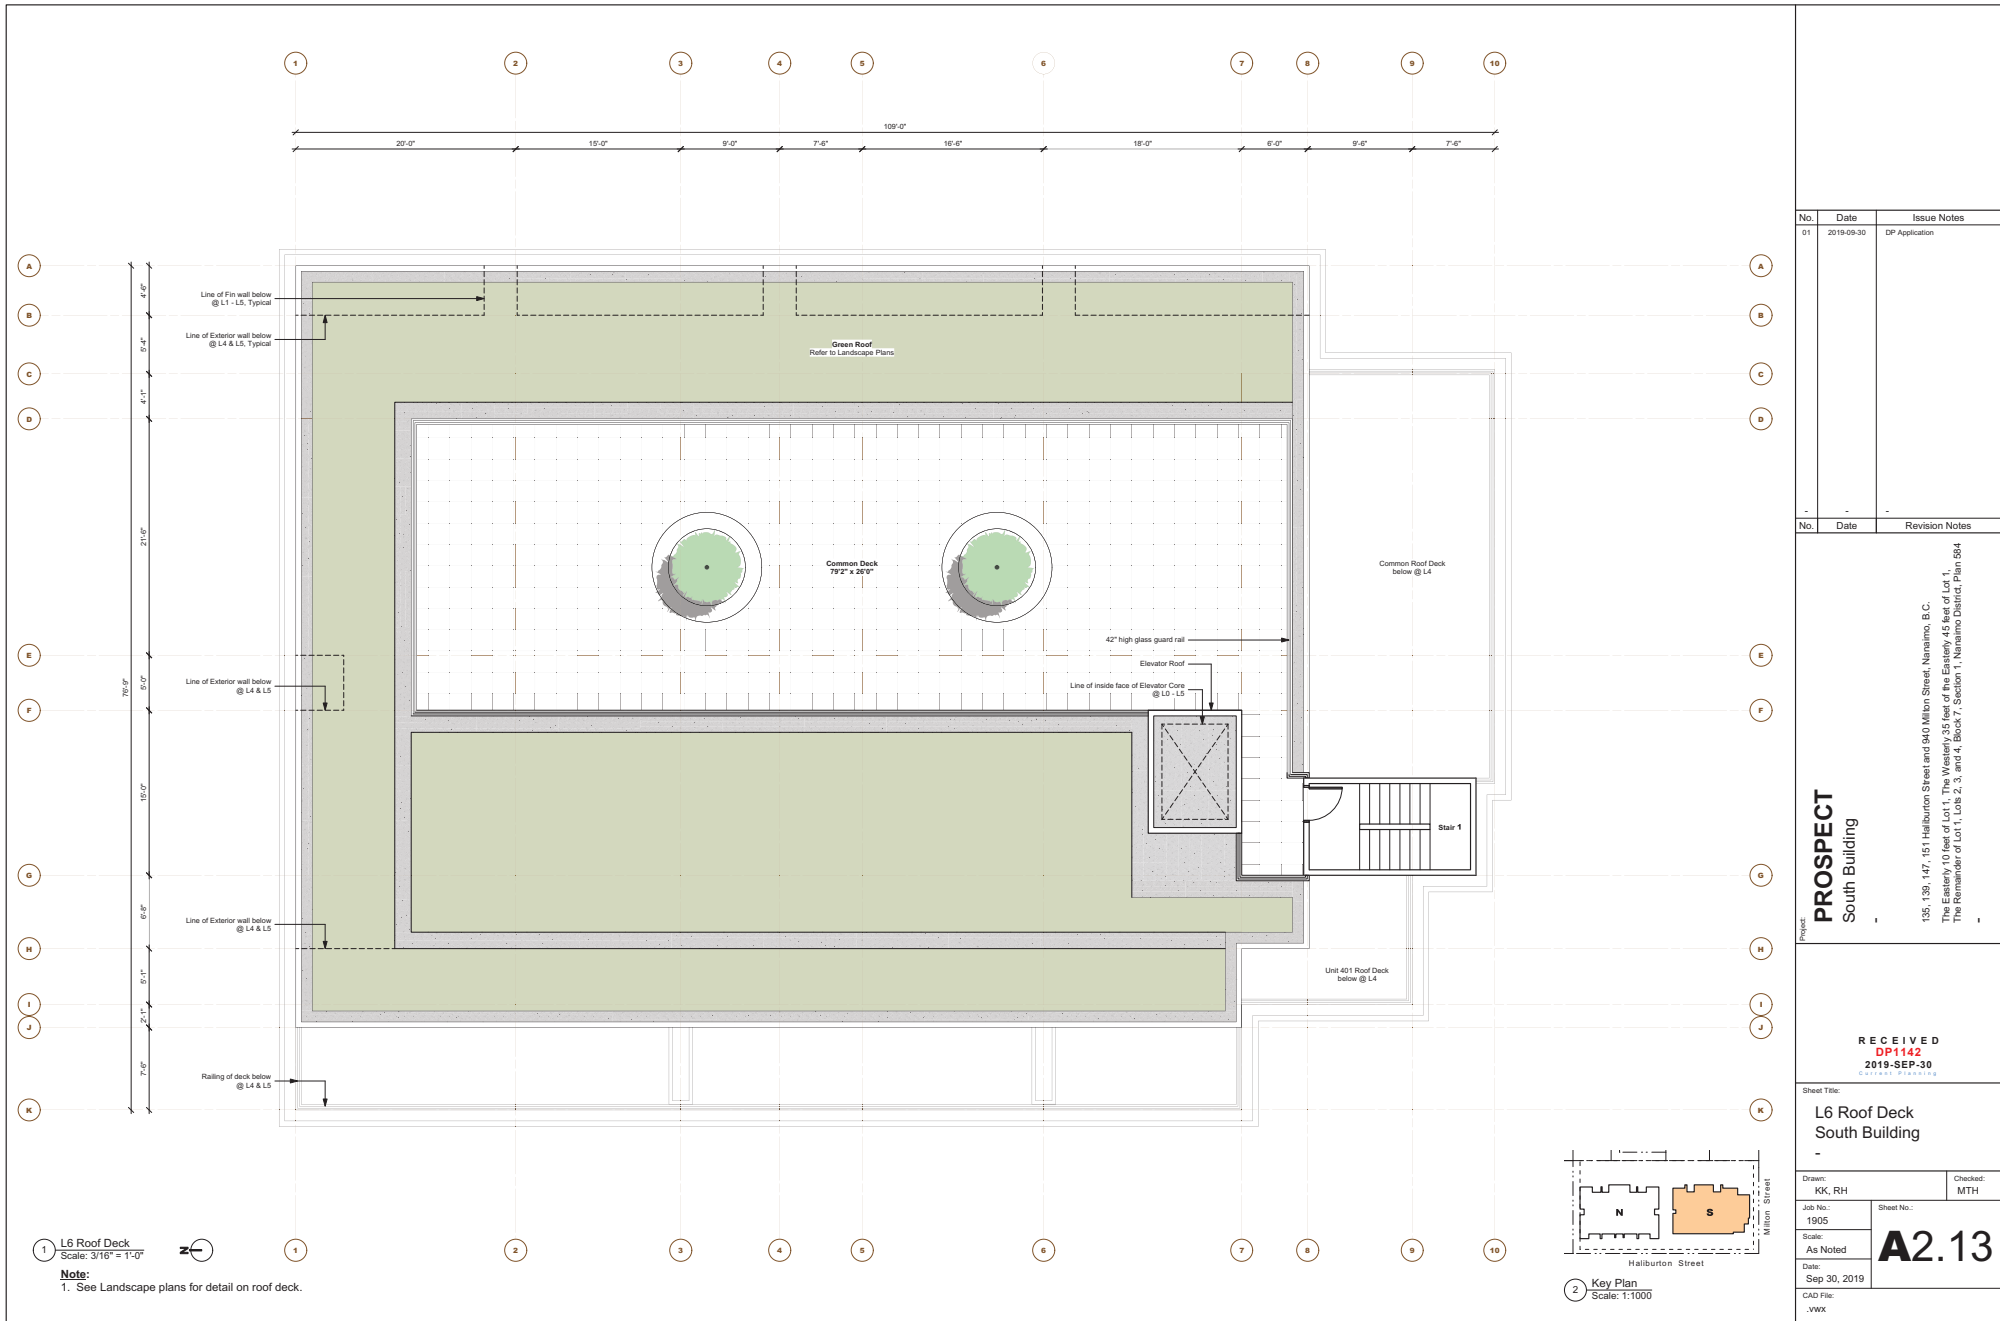

No.	Date	Issue Notes
01	2019-09-30	DP Application

No.	Date	Revision Notes
1	-	-

Project: PROSPECT South Building

135, 139, 147, 151 Haliburton Street and 940 Milon Street, Nanaimo, B.C.
The Easterly 10 feet of Lot 1, The Westerly 35 feet of the Easement 45 feet of Lot 1,
The Remainder of Lot 1, Lots 2, 3, and 4, Block 7, Section 1, Nanaimo District, Plan S84

RECEIVED DP1142 2019-SEP-30 CITY OF NANAIMO	
Sheet Title: L6 Roof Deck South Building	
Drawn: KK, RH Job No.: 1905 Scale: As Noted Date: Sep 30, 2019 CAD File: .VWX	Checked: MTH Sheet No.: A2.13