


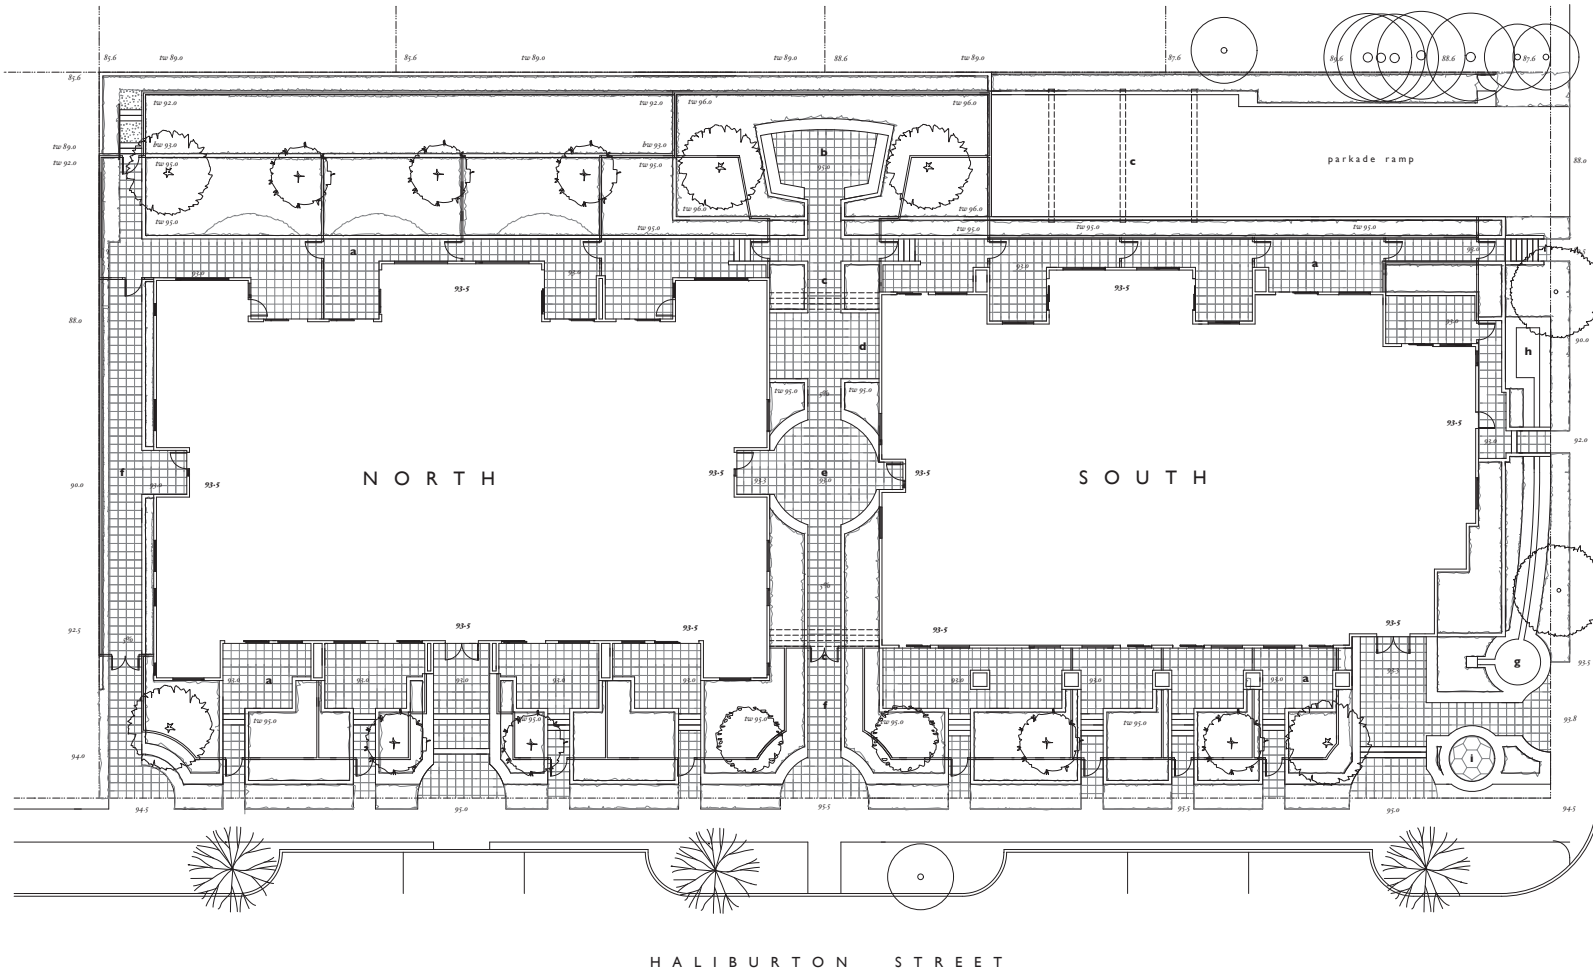

Key

- a garden patio
- b view terrace
- c vine trellis
- d bicycle racks
- e garden courtyard
- f north walkway
- g waterfall
- h raingarden
- i art installation
- 2 section line
refer to LAs




September 30, 2019
 July 25, 2019 ddp submission
 May 12, 2019 revision
 April 20, 2019 revision
 February 20, 2019 conceptual plan

PROSPECT
 151 Haliburton Street, Nanaimo, BC

Level One
 Landscape Grading Plan
 Scale 3/32" = 1'-0"

TOPOGRAPHICS
 landscape architecture
 2 5 0 2 4 7 9 7 2 0

LA I RECEIVED
 DP1142
 2019-OCT-04
 OUTLAND PLANNING

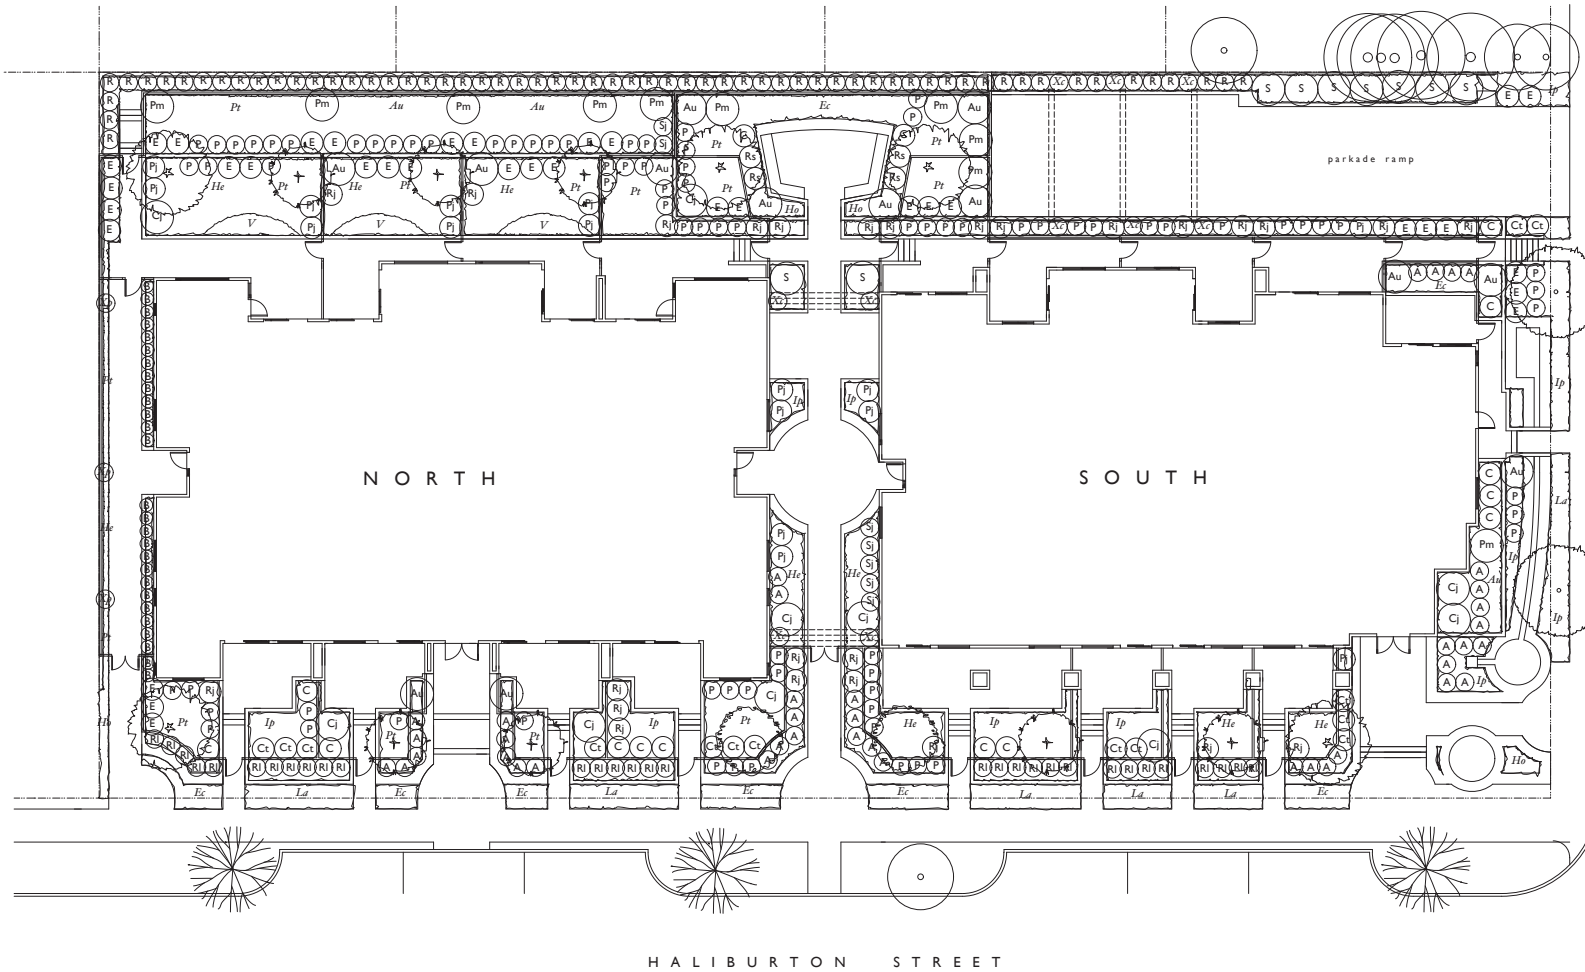

Note
For Level One Plant List, please refer to sheet **LA3**




September 30, 2019
July 25, 2019 dwp submission
May 12, 2019 revision
April 30, 2019 revision
February 20, 2019 conceptual plan

PROSPECT
151 Haliburton Street, Nanaimo, BC

Level One
Planting Plan
Scale 3/32"=1'-0"

TOPOGRAPHICS
landscape architecture
250-247-9720

LA 2 RECEIVED
DP1142
2019-OCT-04

 P L A N T L I S T					
Symbol	Qty	Botanical Name	Common Name	Size	Note
	7	TREES <i>Acer palmatum</i> Senkaki	Japanese Maple	6' ht	multistem
	2	<i>Cercidiphyllum japonica</i>	Katsura	3" cal	
	5	<i>Magnolia wulongiana</i>	Magnolia	3" cal	
	2	<i>Platanus x acerifolia</i>	London Plane	3" cal	6' standard
	3	<i>Prunus serrulata</i> Kovanzan	Flowering Cherry	3" cal	
	13	SHRUBS <i>Arbutus unedo</i>	Strawberry Tree	#1	
	58	<i>Azalea japonica</i> Blue Danube	Azalea	#2	
	27	<i>Blechnum spicant</i>	Boxwood	#2	
	20	<i>Camellia japonica</i> Elegans Champagne	Camellia	#1	
	14	<i>Cananthus thyriflorus</i> Victoria	California Lilac	#2	
	14	<i>Choisya ternata</i>	Mexican Mockorange	#2	
	34	<i>Euonymus alatus</i> Compactus	Burningbush	#2	
	15	<i>Fieris japonica</i> Compacta	Fieris	#1	
	11	<i>Pinus mugo</i> Pumilio	Mugo Pine	#1	
	81	<i>Polystichum munifolium</i>	Swordfern	#2	
	27	<i>Rhododendron</i> Jean Marie de Montague	Rhododendron	#1	
	4	<i>Rhododendron</i> Snow Lady	Rhododendron	#1	
	31	<i>Rosa meidland</i> La Sevillana	Rose	#2	
	62	<i>Rosa methana</i>	Nothke Rose	#2	
	7	<i>Skimmia japonica</i>	Skimmia	#2	
	9	<i>Syringa vulgaris</i> Edith Cavell	Lilac	#1	
	60	GROUNDCOVERS <i>Arenaria</i> uca uca	Kinsikimick	4"	
	120	<i>Erica carnea</i> Springwood White	Heather	#1	
	120	<i>Lavandula angustifolia</i> Munstead	Lavender	#1	
	120	<i>Polyandra terminalis</i>	Japanese Spurge	4"	
	60	PERENNIALS <i>Hamamelis</i> Stella d'Oro	Daylily	#1	
	120	<i>Hemerocallis</i> Elegans	Hemerocallis	#1	
	120	<i>Iris pumilla</i>	Iris	#1	
	60	Vegetables		#1	
	10	VINES <i>Clematis armandii</i>	Evergreen Clematis	#1	staked
	3	<i>Parthenocissus tricuspidata</i>	Boston Ivy	#1	staked

All Plants to meet BCSLA / BCNTA Standards
Drip irrigation to be provided for all planting areas

Note
Plant List refers to the
Level One Planting Plan **LA2**



September 30, 2019
July 25, 2019 ddp submission
May 12, 2019 revision
April 20, 2019 revision
February 20, 2019 conceptual plan

PROSPECT
151 Haliburton Street, Nanaimo, BC

Level One
Plant List
Scale 3/32"=1'-0"

TOPOGRAPHICS
landscape architecture
2 5 0 2 4 7 9 7 2 0

LA 3 **RECEIVED**
DP1142
2019-OCT-04
CIVIL PLANNING