


# ATTACHMENT C PROPOSED SITE PLAN AND FLOOR PLAN

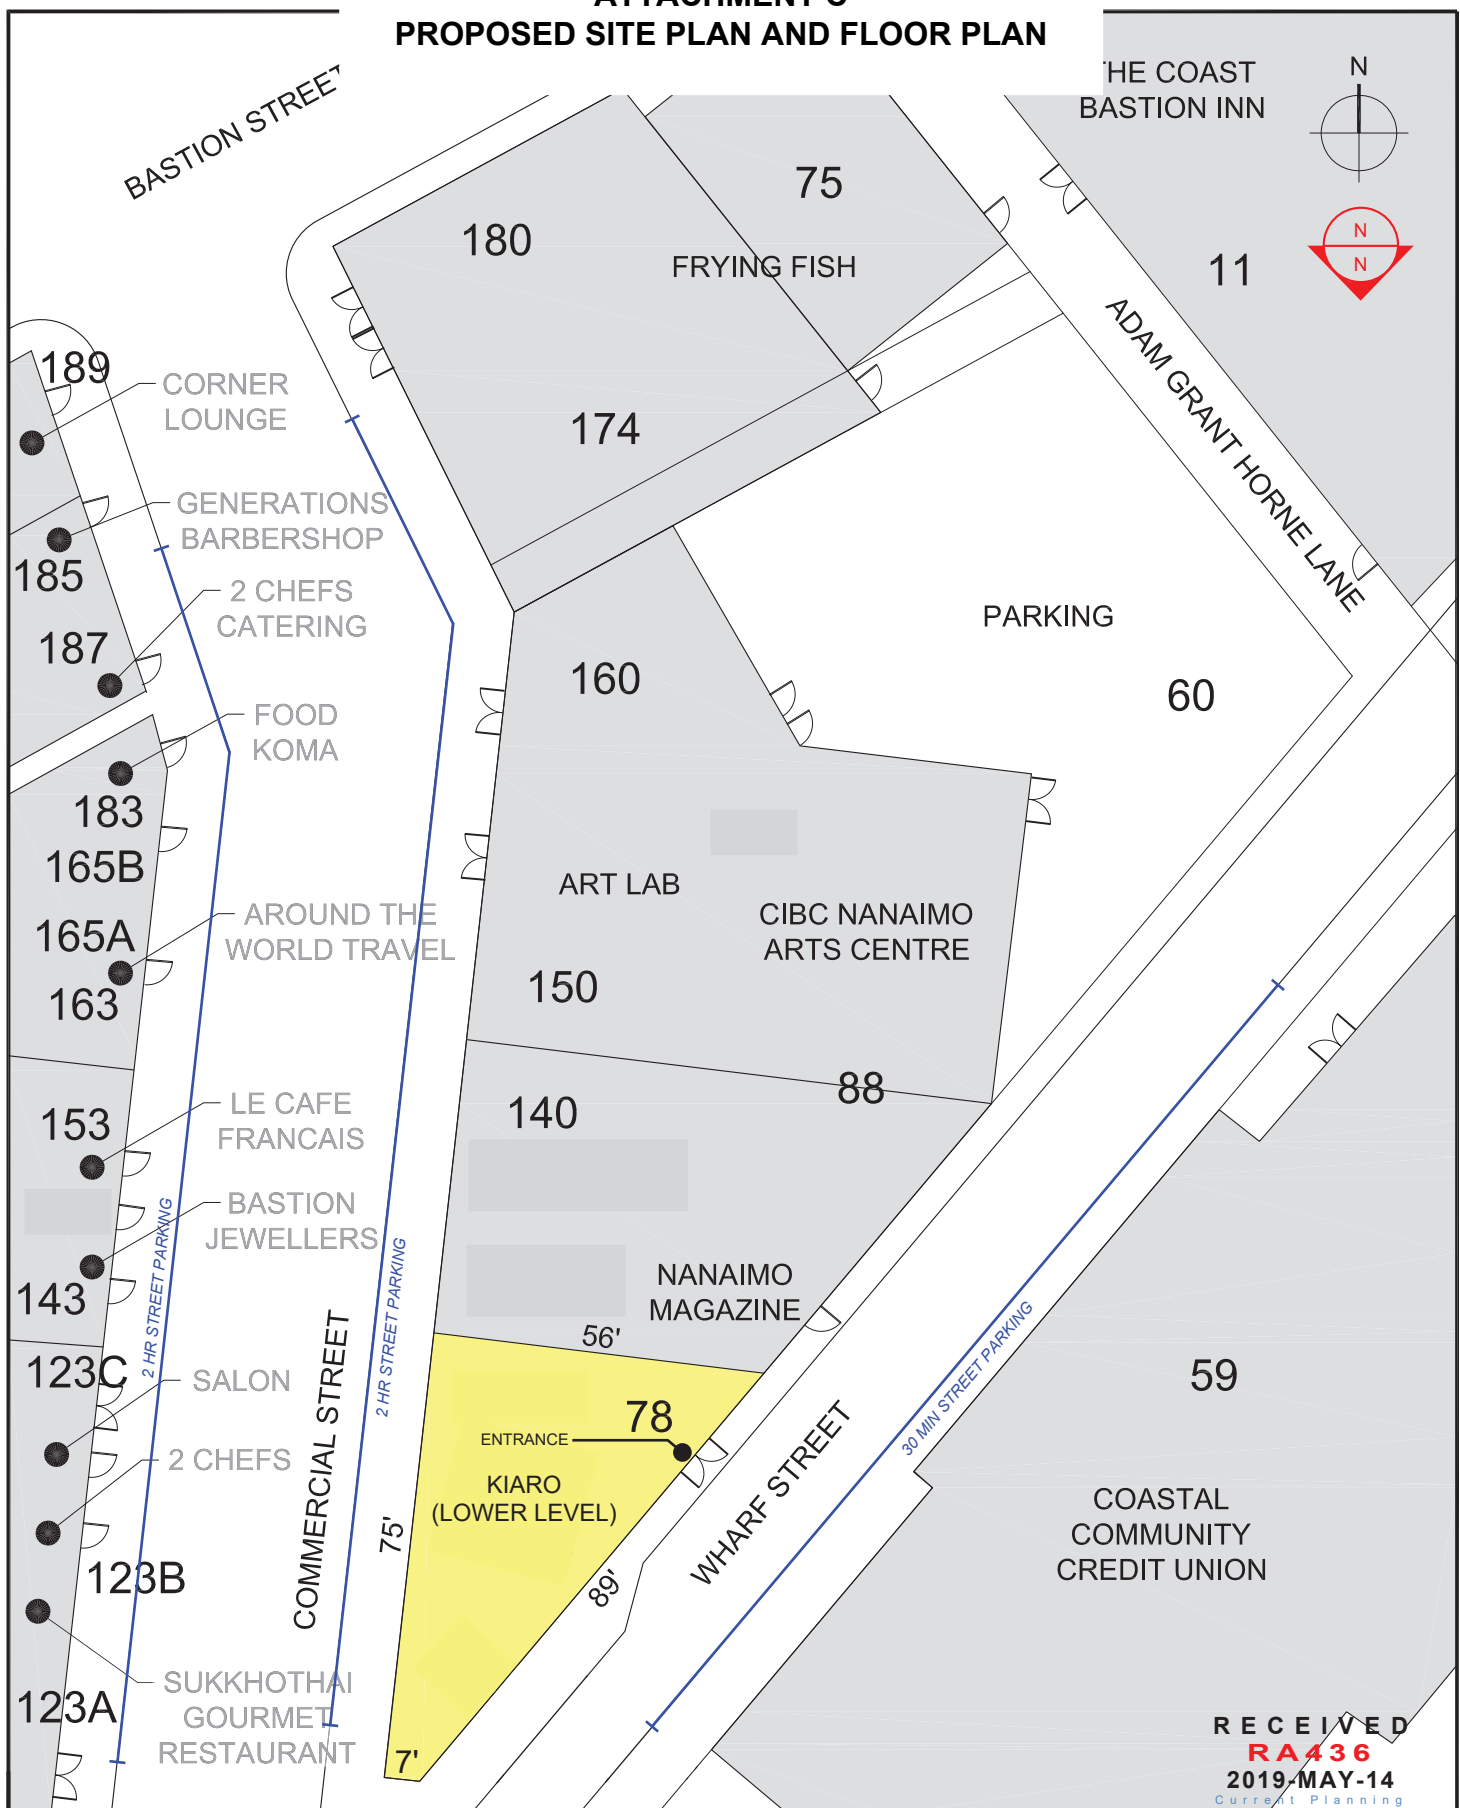

# KIARO

ISSUED FOR:  
REZONING

DD/MM/YYYY  
10 / 05 / 2019

DRAWN BY:  
N.S.M.C, EIT

CREATION:  
10 / 05 / 2019

SCALE:  
1/32" = 1'-0"

SHEET SIZE:  
8.5 x 11" (ANSI-A)

DESIGN FOR:


KIARO  
78 WHARF STREET  
NANAIMO, BRITISH COLUMBIA  
V9R 5G6

DRAWING TITLE:

SITE PLAN  
LOWER LEVEL ELEVATION

DRAWING NUMBER:

# A2

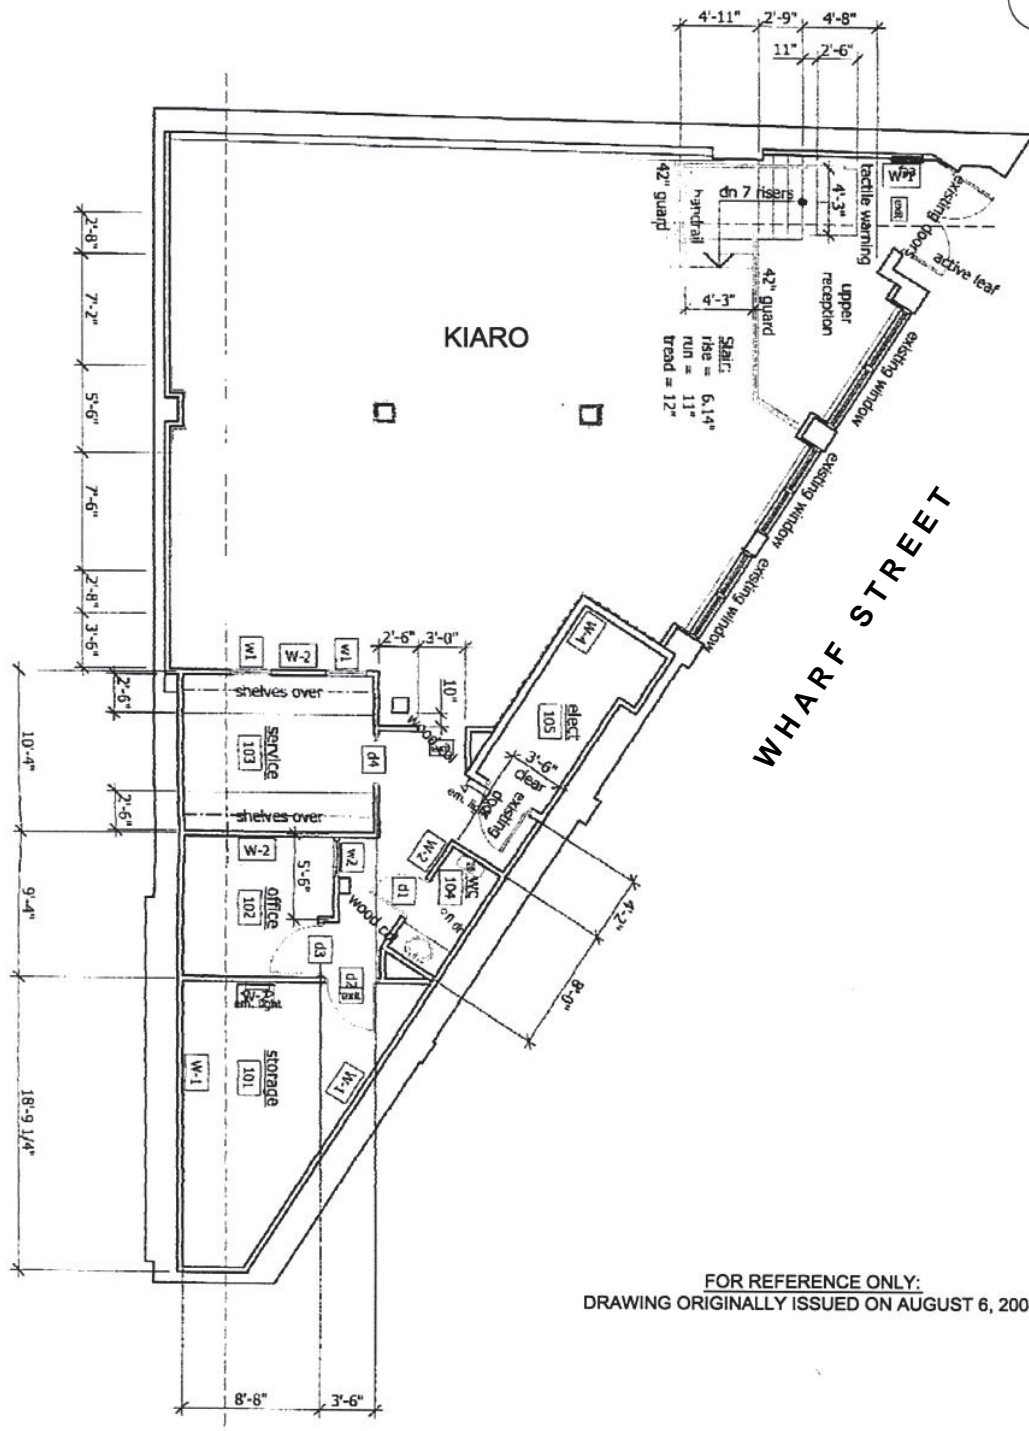

FOR REFERENCE ONLY:  
DRAWING ORIGINALLY ISSUED ON AUGUST 6, 2008

**KIARO**

ISSUED FOR: (dd/mm/yyyy)  
 REZONING 01/03/2019  
 DRAWN BY: F.A.A.  
 CREATION: 28/02/2019  
 SCALE: 3/32" = 1'-0"  
 SHEET SIZE: 8.5 x 11" (ANSI-A)

DESIGN FOR:  
KIARO  
78 WHARF STREET  
NANAIMO, BRITISH COLUMBIA  
V9R 5G6

DRAWING TITLE:  
**FLOOR PLAN**  
DRAWING NUMBER:

## A3

RECEIVED  
RA436  
2019-MAY-15  
Current Planning