
ATTACHMENT B SALON FLOOR PLAN

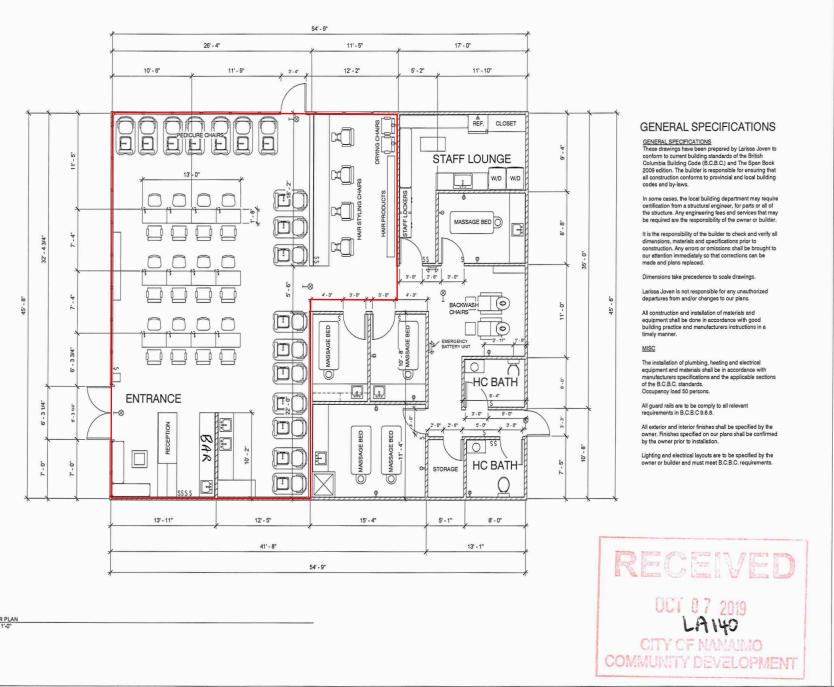



www.autodesk.com/revit

Consultant Address Address Phone Fax e-mail

Consultant Address Address Phone Fax e-mail

e-mail Consultar Address Address

e-mail

Consultan
Address

Consultan Address Address Phone Fax e-mail

A, 6359 HAMMAND BAY RD. NANAIMO

PRELIMINARY SALON FLOOR PLAN

Project number

Date

Drawn by

Checked by

A101

1/4" = 1'-0"

07/04/2019 LARISSA JOVEN

N/A