


| SIGN SCHEDULE | | |
|---------------|-----|---------------|
| SIGN | QTY | LOCATION |
| | 1 | SEE SITE PLAN |
| | 1 | SEE SITE PLAN |
| | 1 | SEE SITE PLAN |
| | 1 | SEE SITE PLAN |
| | 1 | SEE SITE PLAN |

NOTE:
ALL SIGNS TO BE INSTALLED AS PER CoN STD R-S1, UNLESS NOTED OTHERWISE

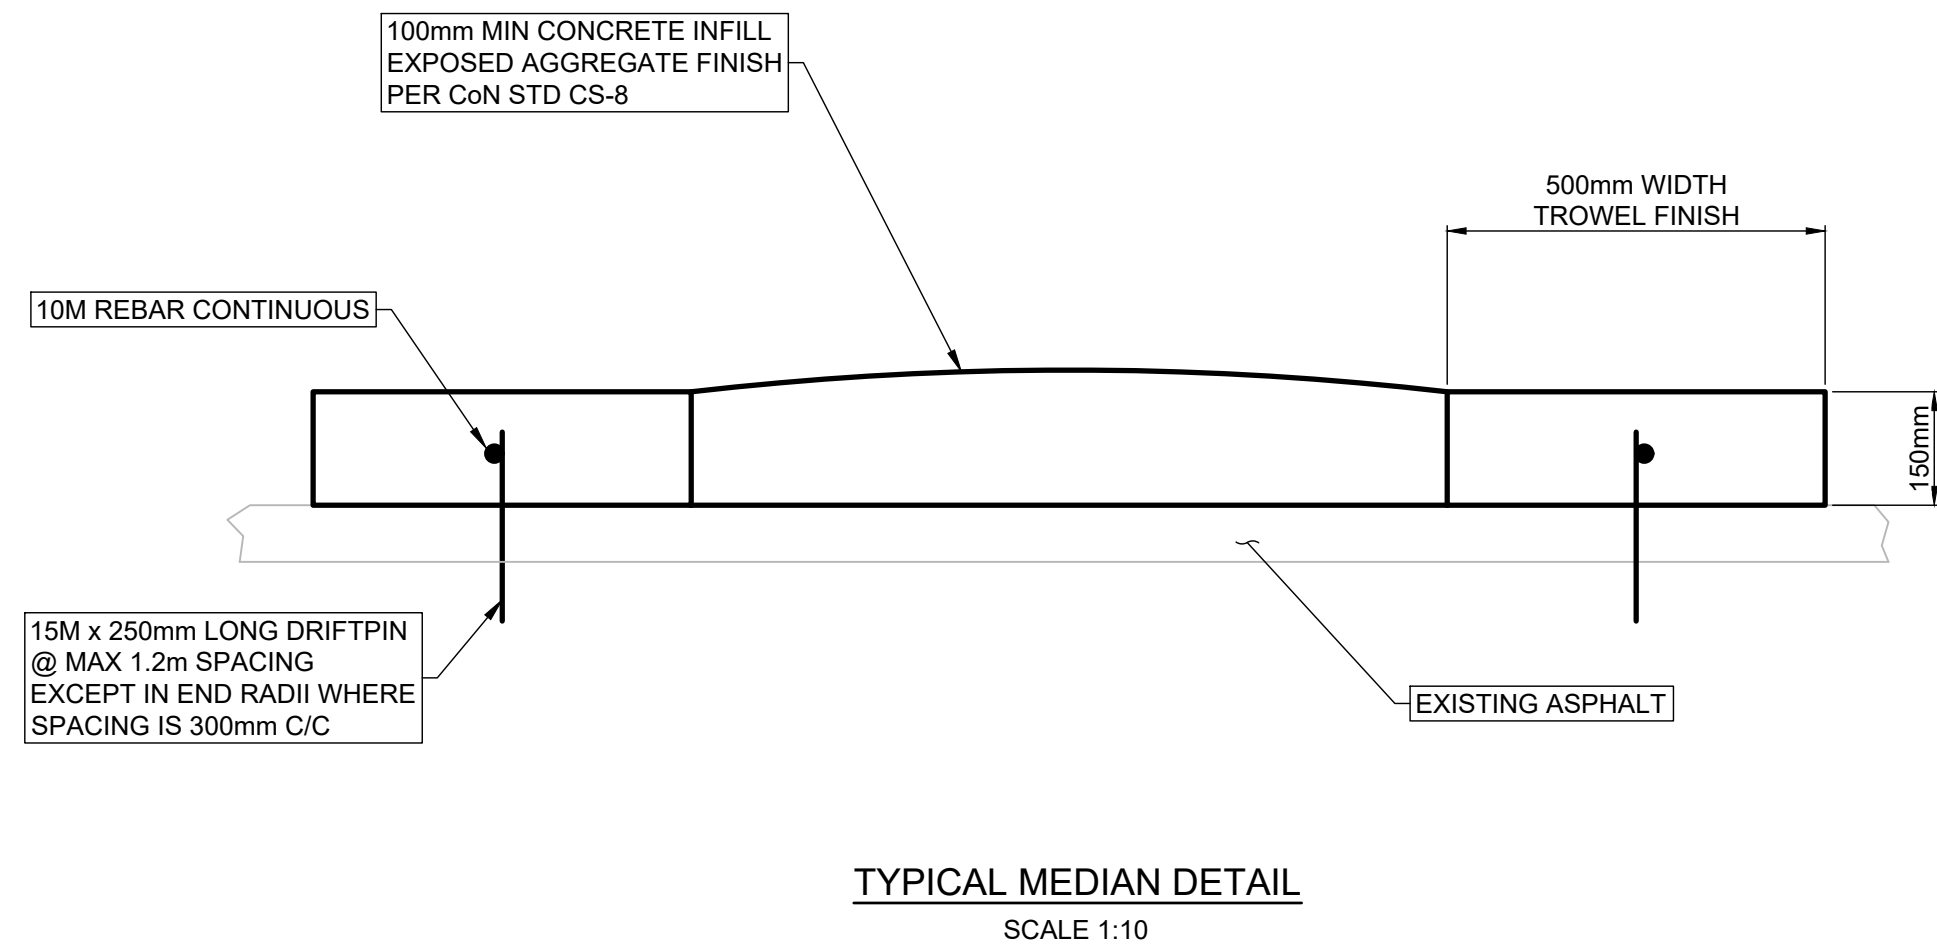

Reference data

PRELIMINARY
NOT FOR CONSTRUCTION

9/27/2019

| No. | Date | By | Revisions | Eng. |
|-----|------------|----|-------------|------|
| 3 | 2019-09-19 | RN | PRELIMINARY | ME |
| 2 | 2019-08-19 | RN | PRELIMINARY | ME |
| 1 | 2019-07-25 | RN | PRELIMINARY | JR |

Design by: JR Date: 2019-07-24
 Drawn by: RN Date: 2019-07-25
 Checked by:
 Approved by:



Scale: Horiz: 1:250 Vert: N/A
 Consultant Dwg No.:
 Design File No.:
 CoN Dwg No.:

Project: OPAL ROAD TRAFFIC CALMING
 Title: OPAL ROAD AND ROCK CITY ROAD TRAFFIC ISLAND