


ATTACHMENT C SITE PLAN

MILTON STREET

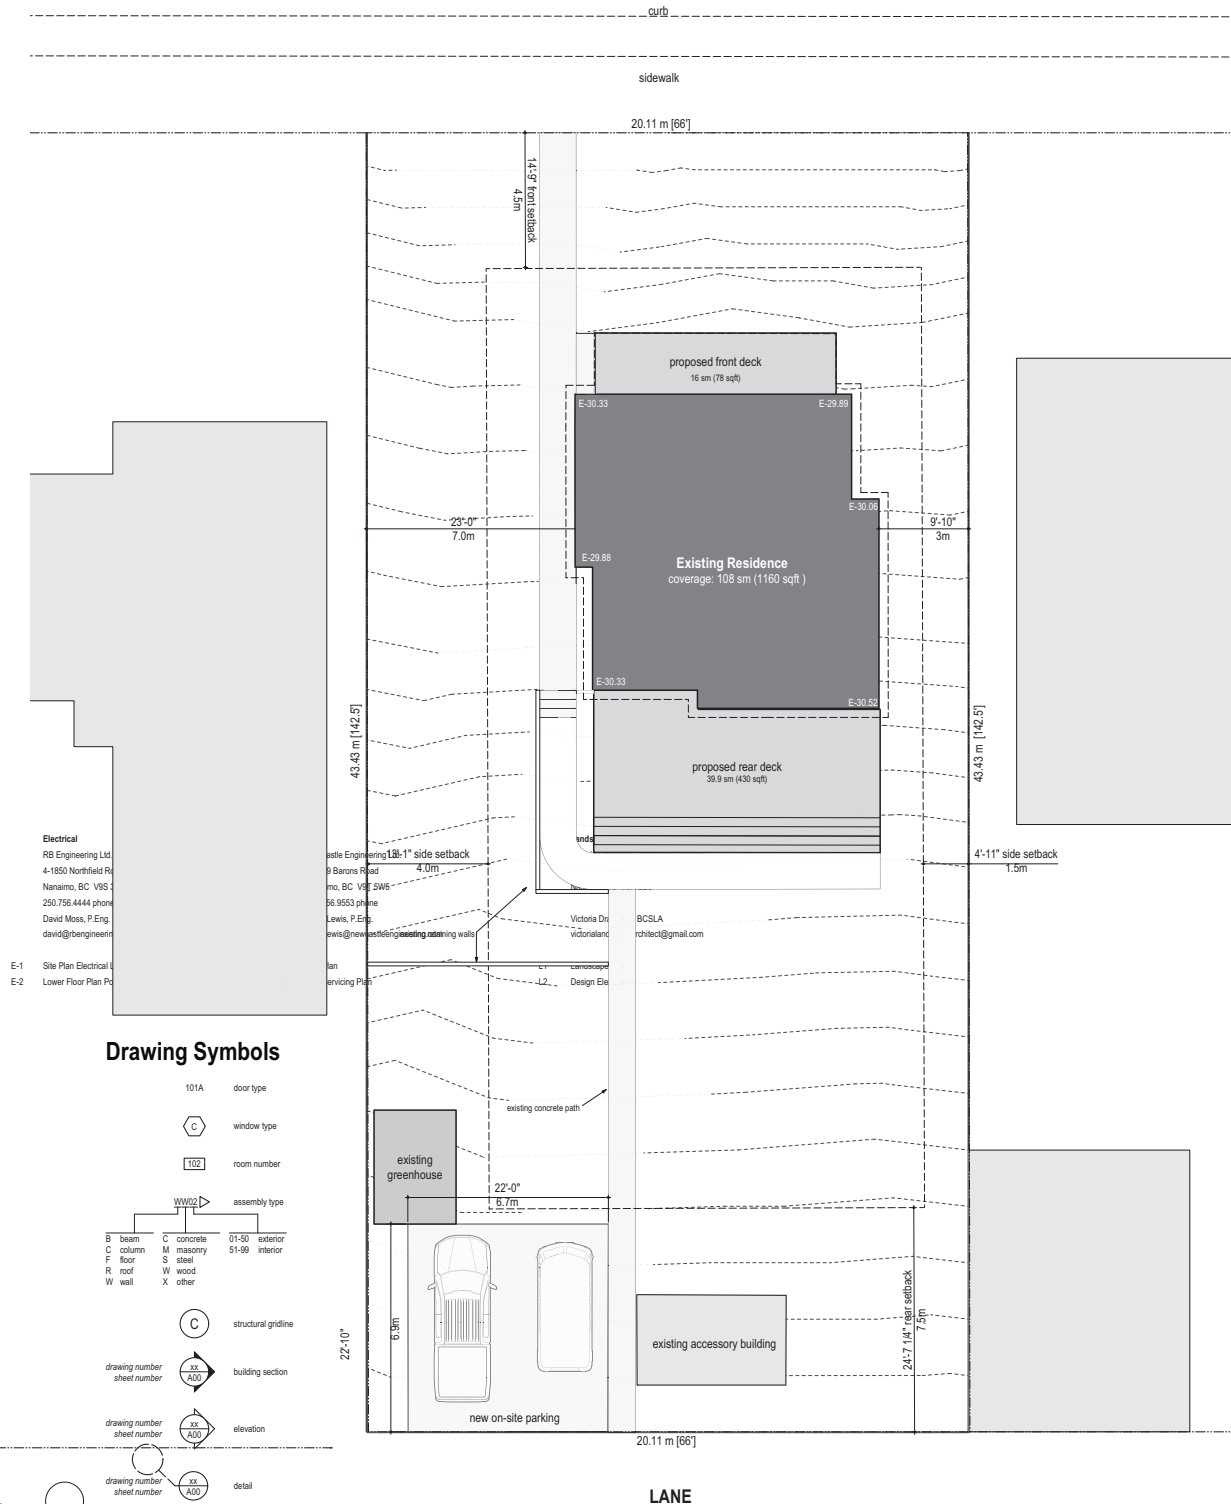

Electrical
RB Engineering Ltd.
4-1850 Northfield Rd.
Nanaimo, BC V9S 3
250.756.4444 phone
David Moss, P.Eng.
david@rbengineering.com

E-1 Site Plan Electrical
E-2 Lower Floor Plan

Castle Engineering Ltd.
9 Barons Road
Nanaimo, BC V9S 5W6
250.756.4444 phone
David Moss, P.Eng.
david@castleengineering.com

Victoria Design
1234 Victoria Lane
Nanaimo, BC V9S 5W6
250.756.4444 phone
David Moss, P.Eng.
david@victoriadesign.com

BCSLA
rchrlect@gmail.com

RECEIVED
DVP 401
2020-MAR-30
CITY OF NANAIMO

NOT FOR CONSTRUCTION - FOR REVIEW ONLY



Design Services
27 Milton Street, Nanaimo, BC V9R 2K1
tai.adler@ttda.com

778.319.2950

27 Milton Street

© Copyright reserved. All instruments of service, these plans and designs are and at all times remain the property of TDA Design Services, to be used only once for the project shown and may not be reproduced without consent.

Client
Tai Adler, Kasia Biegun

Drawn By
TA

Sheet Number
A001

Project Number
18-01

Sheet Name
Contact List, Site Plan, Drawing List, General Information

Scale
1:100

Date
27.03.2020

Issue No.
06

Issued For
Review

Revision
-