


ATTACHMENT C SITE PLAN

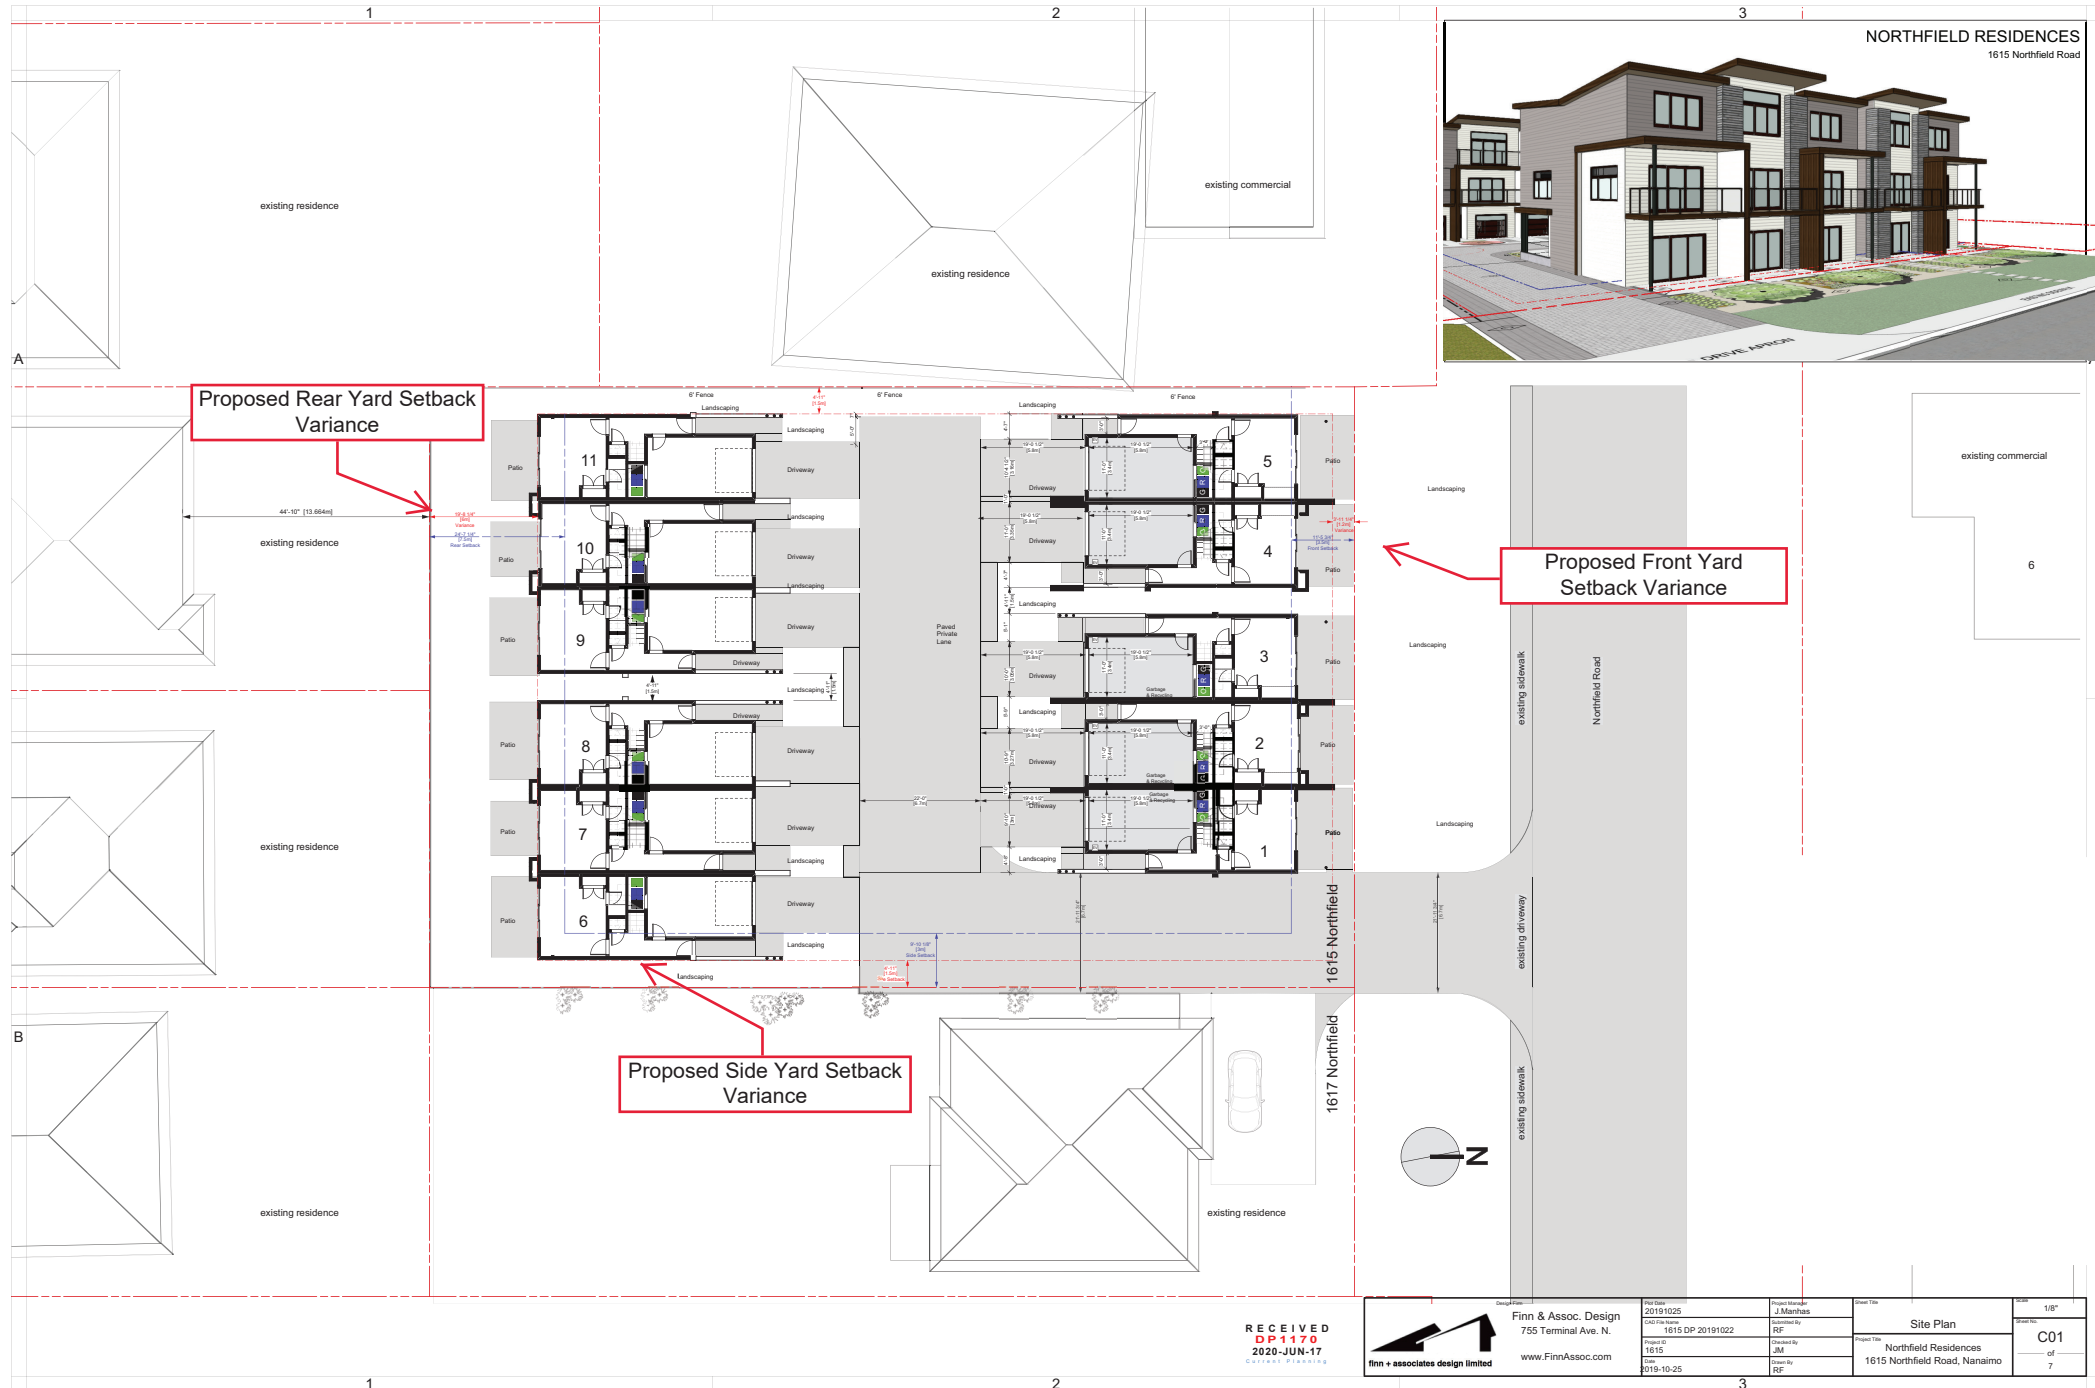

RECEIVED
DP1170
2020-JUN-17
OUTDOOR PLANNING



Finn & Assoc. Design
755 Terminal Ave. N.
www.FinnAssoc.com

Proj. No. 20191025
Client: 1615 DP 20191022
Project ID: 1615
Date: 2019-10-25

Project Manager: J. Manhas
Checked By: RF
Designed By: J.M.
Drawn By: RF

Sheet Title: Site Plan
Project Title: Northfield Residences
1615 Northfield Road, Nanaimo

Scale: 1/8"
Sheet No.: C01
of 7

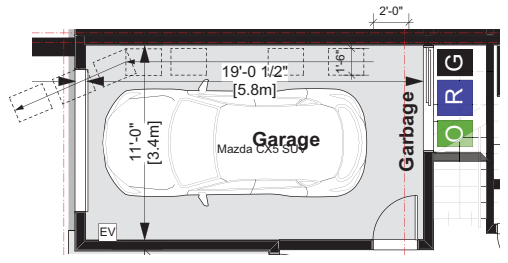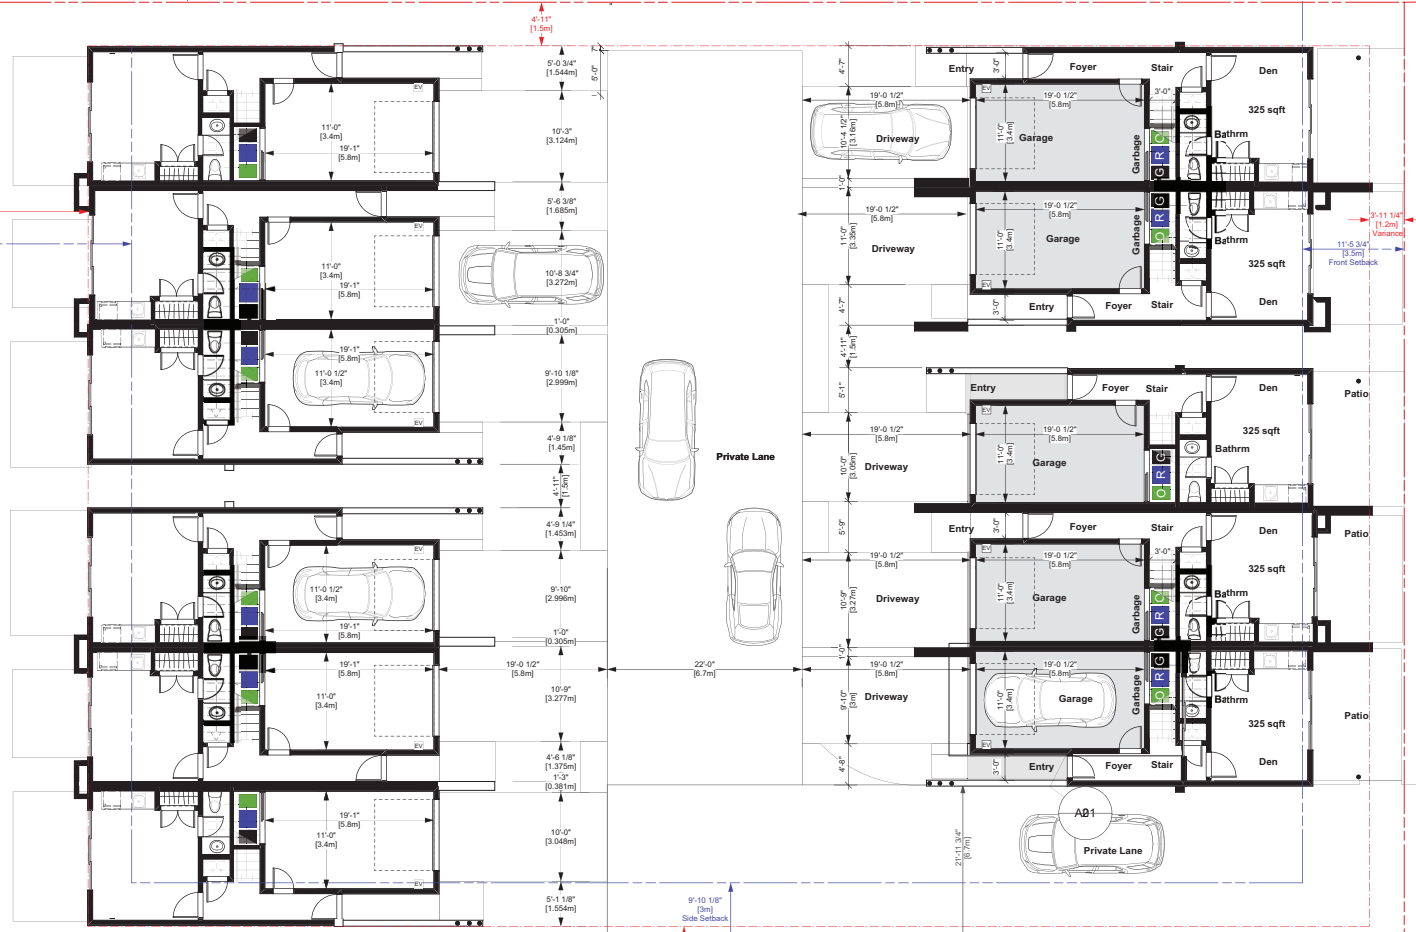

2 Typical Garbage Route
Scale: 1/4" = 1'-0"

RECEIVED
DP 1170
2020-JUN-17
Lifestar Printing

Design Firm
Finn & Assoc. Design
755 Terminal Ave. N.
www.FinnAssoc.com

| | |
|-----------------------------------|------------------------------|
| Proj. No. 20191025 | Project Manager J.Manshas |
| CAD File Name 1615 DP 20191022 | Submitted By RF |
| Project ID 1615 | Checked By J.M |
| Date 2020-05-28 | Drawn By RF |

| | |
|---|------------------------------------|
| Sheet Title 1st Floorplan | Scale 1/8" |
| Project Title Northfield Residences 1615 Northfield Road, Nanaimo | Sheet No. A01 of 7 |