


ATTACHMENT D CONCEPTUAL FLOOR PLAN

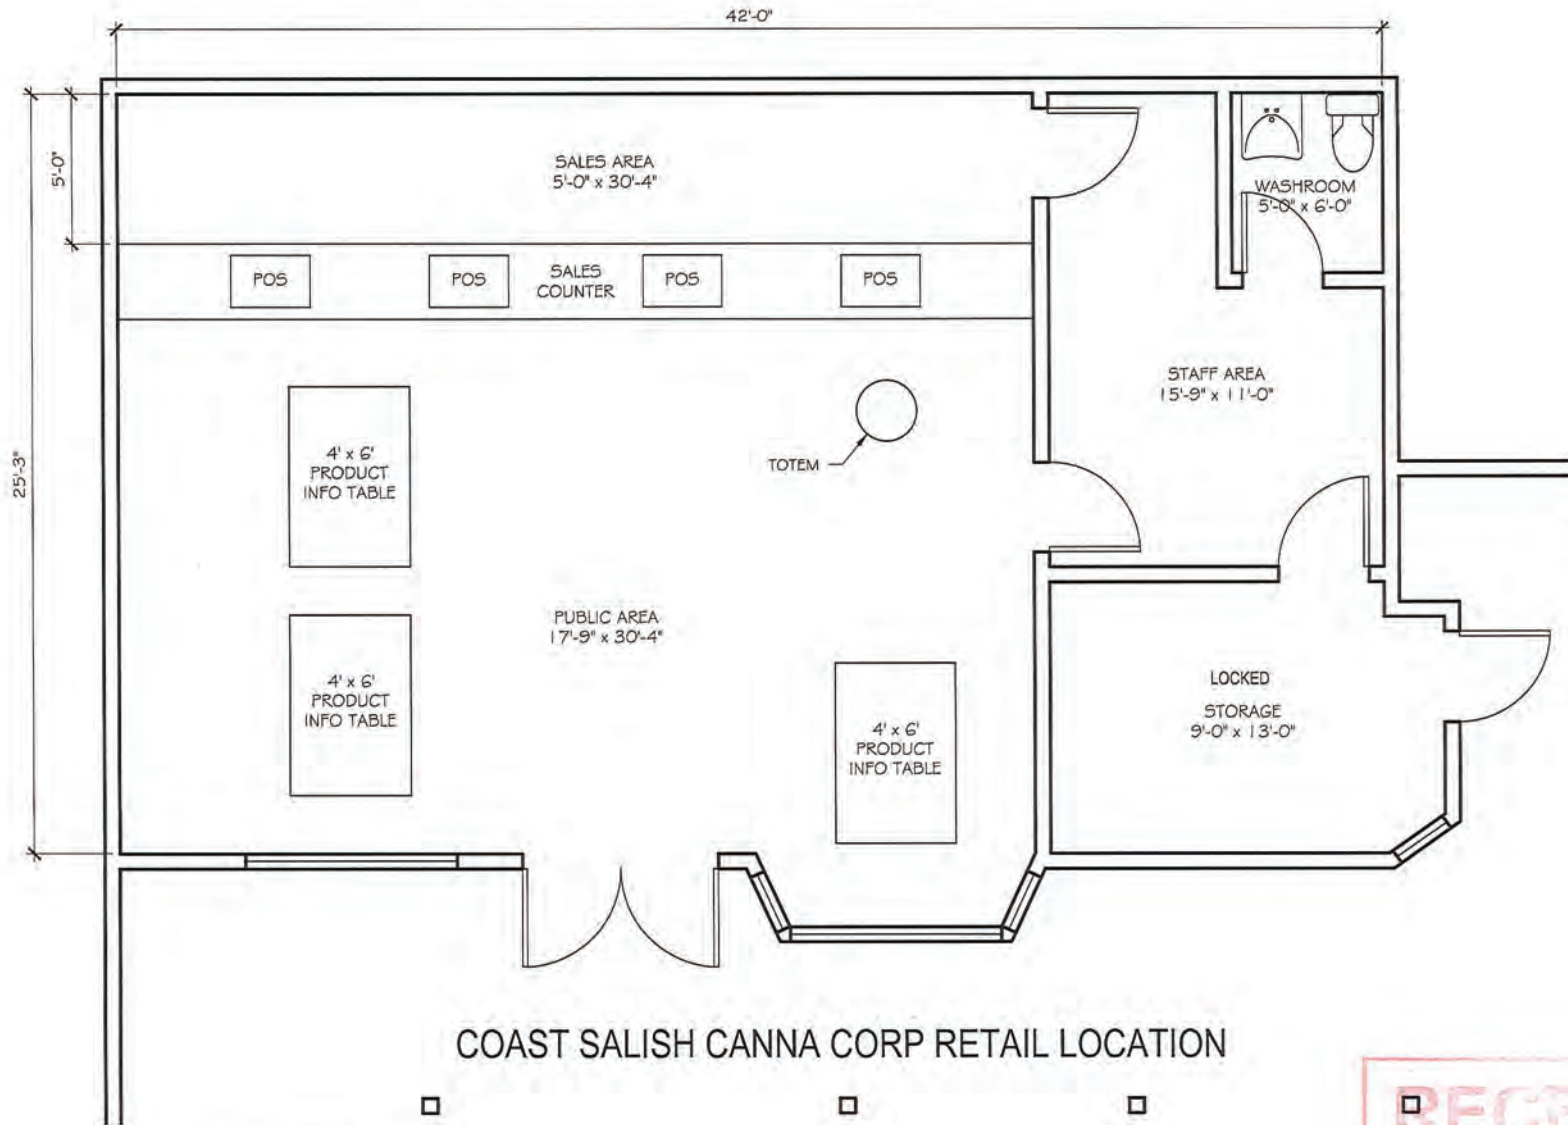

RETAIL - 1840 STEWART AVE
SCALE: 1/4" = 1'-0"

