


1 LB2 Floor Plan
Scale: 1/16" = 1'-0"



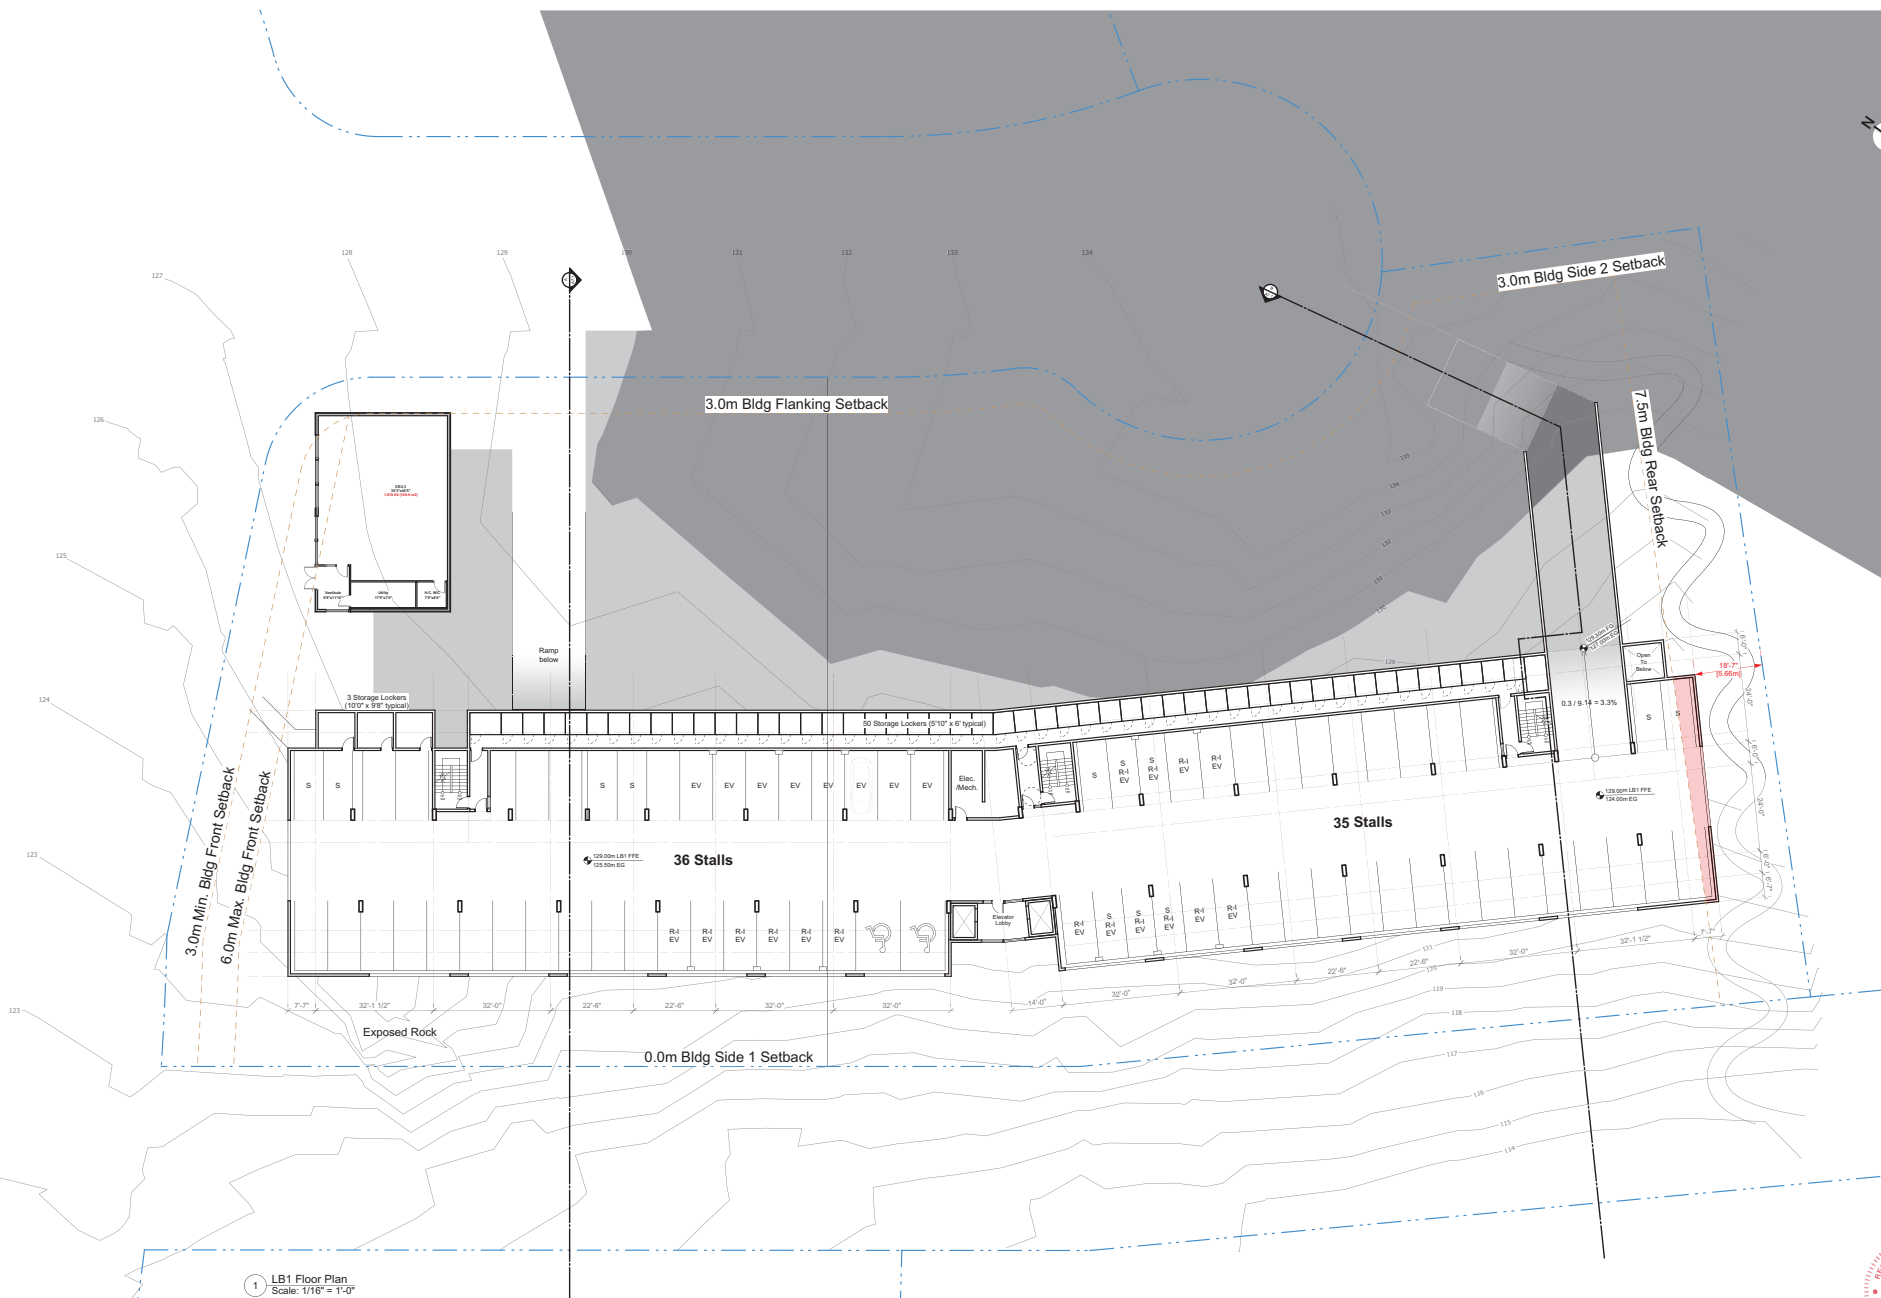

1 LB1 Floor Plan
Scale: 1/16" = 1'-0"






1 L1 Floor Plan
Scale: 1/16" = 1'-0"

1 L4 Floor Plan
Scale: 1/16" = 1'-0"



2 L3 Floor Plan
Scale: 1/16" = 1'-0"

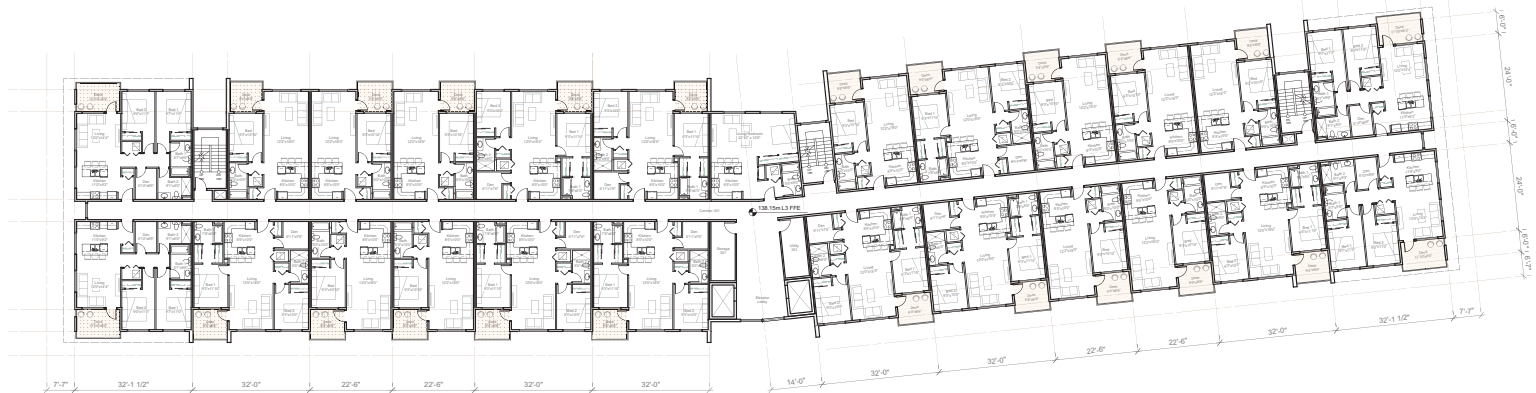

4 L2 Floor Plan
Scale: 1/16" = 1'-0"

