


# ATTACHMENT C SITE PLAN

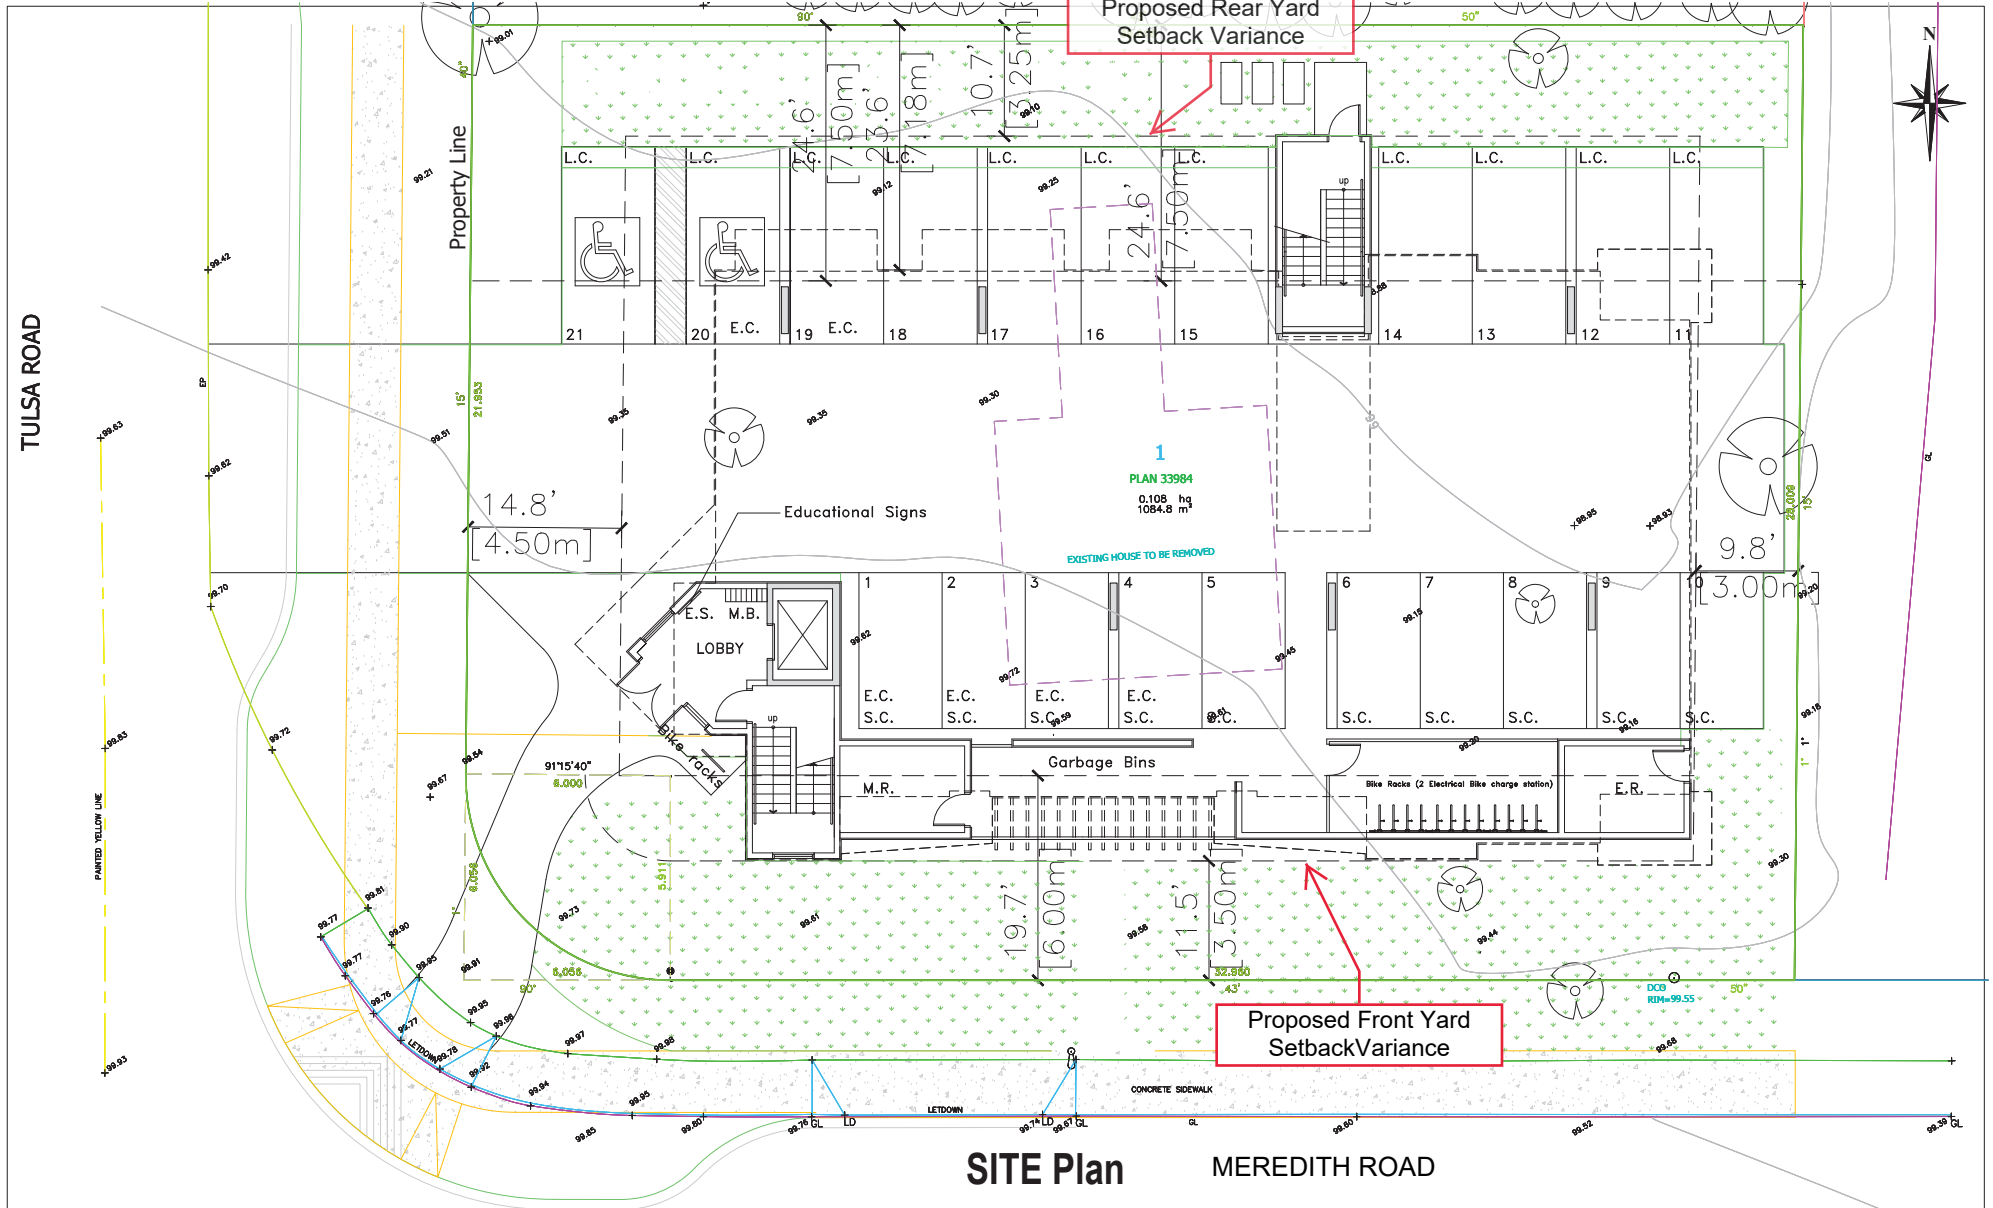

NOTE: Any change to the location of service to be provided by the applicant shall be approved by the City of Nanaimo. The applicant shall provide a copy of the approved site plan to the City of Nanaimo for their records. The applicant shall also provide a copy of the approved site plan to the City of Nanaimo for their records. The applicant shall also provide a copy of the approved site plan to the City of Nanaimo for their records.

NO.	DATE	REVISIONS



**PRELIMINARY**

D-ARCHITECTURE  
 5377 ICARUS DRIVE, NANAIMO, BC V9V 1N4  
 T: 250-933-1991, E: FIRDOUZI@SHAW.CA  
 DARIUSH FIRDOUZI ARCHITECTURE INC.

SEAL

CONSULTANT LOGO

SCALE  
 3/16" = 1'-0"

DRAWN

CHECKED

DATE  
 7 May 20

PROJECT  
 2126 Meredith Road  
 NANAIMO, BC

CLIENT  
 Brian McCullough

PROJECT NO.  
 2859

SHEET TITLE  
 RECEIVED  
 DP 1158  
 2020-MAY-11

SITE PLAN

SHEET NO.  
**A1.1**

REVISION