


ATTACHMENT C SITE PLAN

Proposed Setback Variances
for Accessory Building

Proposed Fence
Height Variance

Franklyn St

Prideaux St

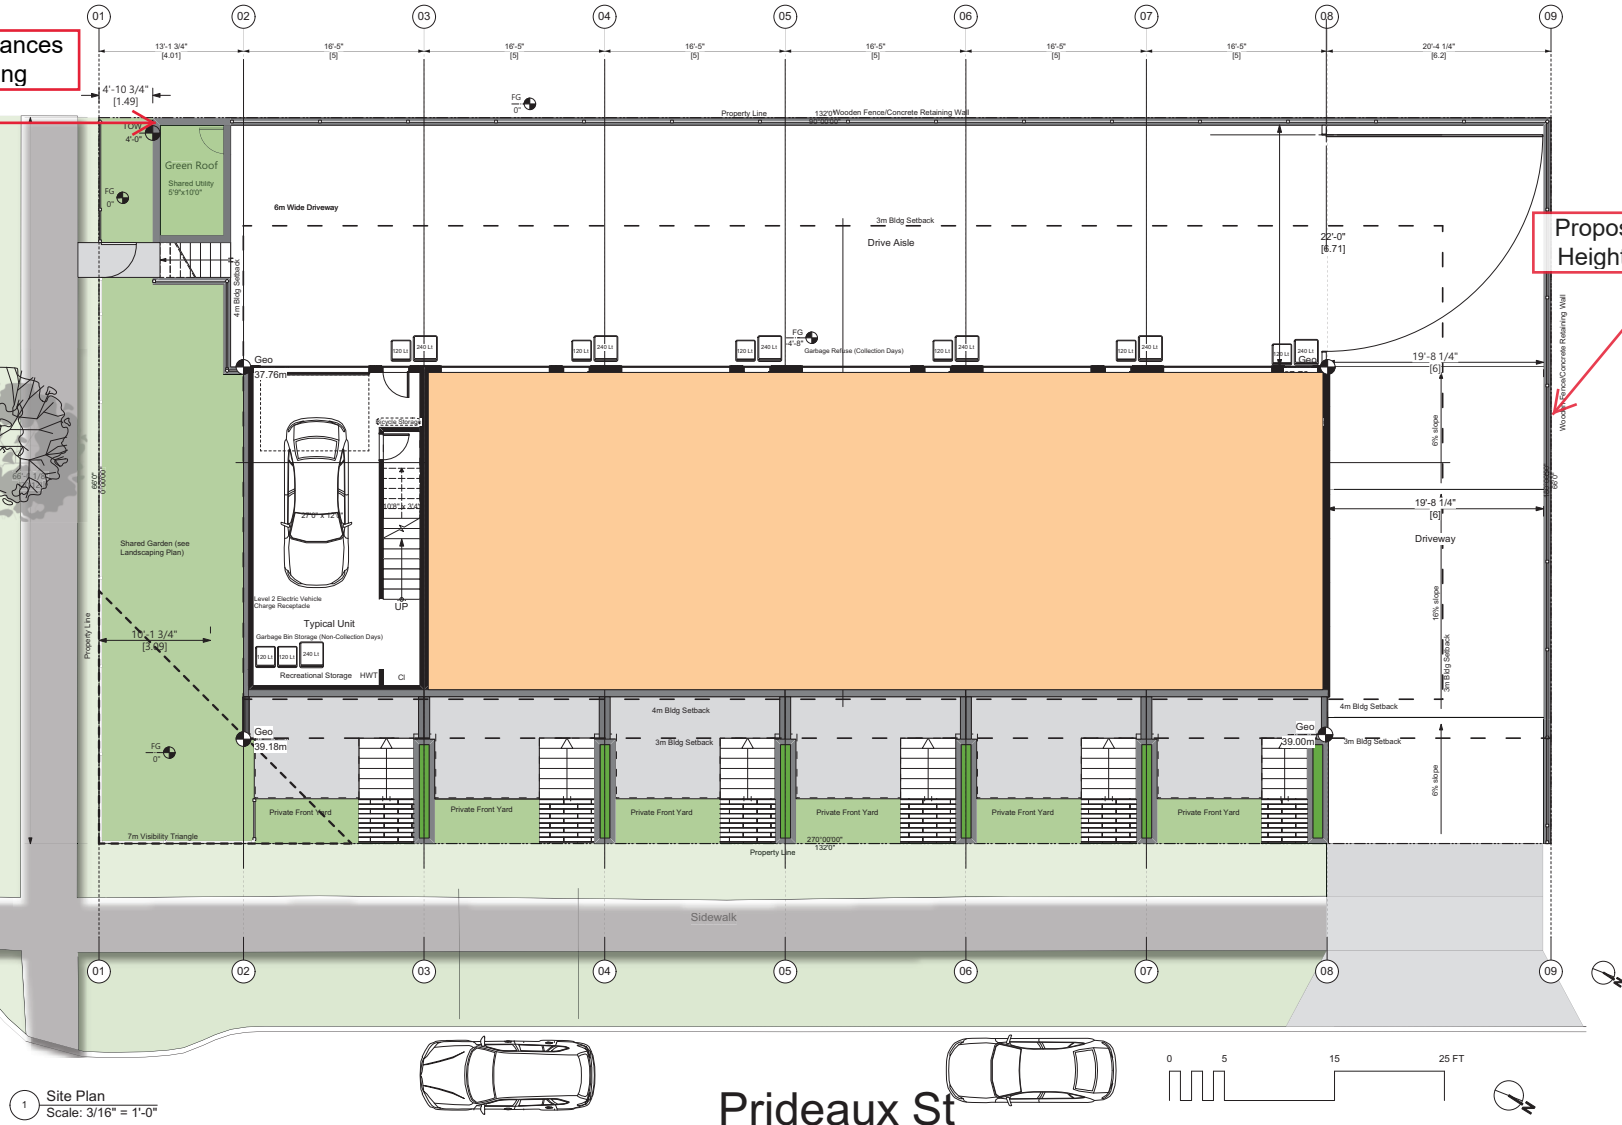

1 Site Plan
Scale: 3/16" = 1'-0"



Rhizoma

Franklyn Townhouses

602 Franklyn Street, Nanaimo, BC

Site Plan



RECEIVED
DP 1148
2020-JUN-07

June 2, 2020 - DP REV 2

A1.1