


ATTACHMENT D PROPOSED SITE PLAN

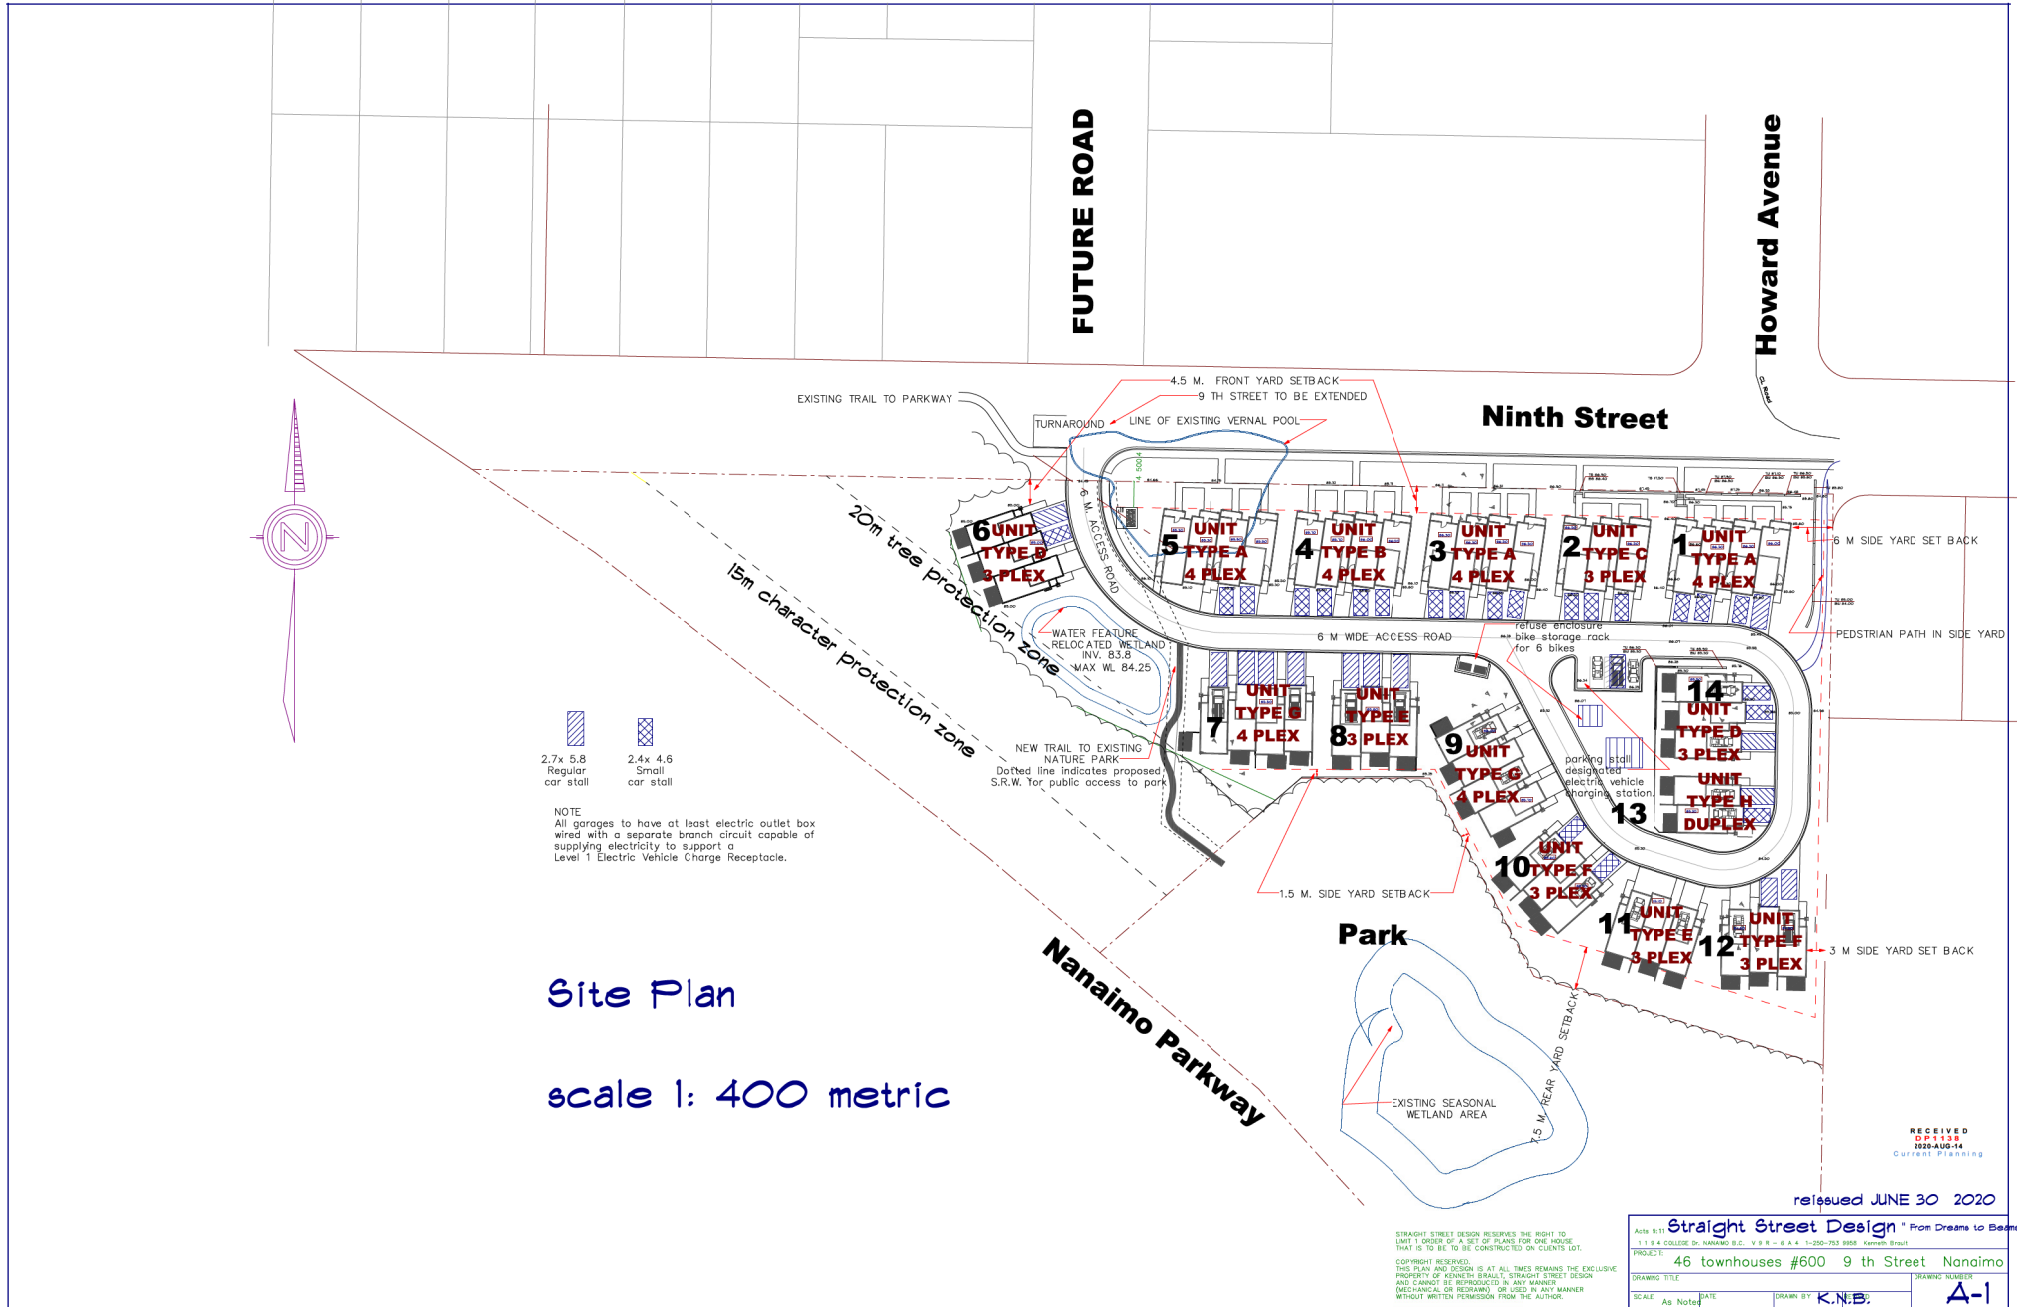

STRAIGHT STREET DESIGN RESERVES THE RIGHT TO LIMIT 1 ORDER OF A SET OF PLANS FOR ONE HOUSE THAT IS TO BE TO BE CONSTRUCTED ON CLIENTS LOT.
 COPYRIGHT RESERVED. THIS PLAN AND DESIGN IS AT ALL TIMES REMAINS THE EXCLUSIVE PROPERTY OF KENNETH BRAULT, STRAIGHT STREET DESIGN AND CANNOT BE REPRODUCED IN ANY MANNER (MECHANICAL OR OTHERWISE) OR USED IN ANY MANNER WITHOUT WRITTEN PERMISSION FROM THE AUTHOR.

46 townhouses #600 9th Street Nanaimo
 DRAWING TITLE: 46 townhouses #600 9th Street Nanaimo
 SCALE: As Noted
 DRAWN BY: K.N.B.
 DRAWING NUMBER: A-1