

ATTACHMENT E PROPOSED BUILDING ELEVATIONS

EXTERIOR MATERIALS & COLORS

CODE	COLOR	MATERIAL
1		HARDIPANEL WALL SMOOTH FINISH FOLDED METAL FLASHING JOINTS COLOUR # HC-99 Abingdon Putty
2		6" HARDIEPLANK SIDING (HORIZONTAL) TRUE GRAIN (CEDARTON)
3		6" HARDIEPLANK SIDING (HORIZONTAL) COLOR TO BE SELECTED
4		HARDIPANEL SMOOTH FINISH FOLDED METAL FLASHING JOINTS COLOUR # 1582 Deep River
5		2"x4" ALUMINUM
6		VINYL WINDOWS
7		ALUMINUM RAILING
8		CONCRETE COLUMNS



SOUTH ELEVATION

RECEIVED
SEP 15 2020
2020-SEP-16
Current Planning

NO.	DATE	REVISION



PRELIMINARY

D-ARCHITECTURE
6377 ICARUS DRIVE, NANAIMO, BC V9V 1N4
T: 250-933-1991, E: FIROUZLI@SHAW.CA
DARYOUSH FIROUZLI ARCHITECTURE INC.

DESIGNER

CONSULTANT/OWNER

SCALE
1/4" = 1'-0"
DRAWN
CHECKED
DATE
05 AUG 20

PROJECT
145 STEWART AVENUE,
NANAIMO, BC


CLIENT
Salvatore Albanese
PROJECT NO.
2860

SHEET TITLE
SOUTH ELEVATION

SHEET NO.
A3.1
REVISION

EXTERIOR MATERIALS & COLORS

CODE	COLOR	MATERIAL
1		HARDIEPANEL WALL SMOOTH FINISH FOLDED METAL FLASHING JOINTS COLOUR # HC-99 Abingdon Putty
2		6" HARDIEPLANK SIDING (HORIZONTAL) TRUE GRAIN (CEDARTON)
3		6" HARDIEPLANK SIDING (HORIZONTAL) COLOR TO BE SELECTED
4		HARDIEPANEL SMOOTH FINISH FOLDED METAL FLASHING JOINTS COLOUR # 1582 Deep River
5		2"x4" ALUMINUM
6		VINYL WINDOWS
7		ALUMINUM RAILING
8		CONCRETE COLUMNS

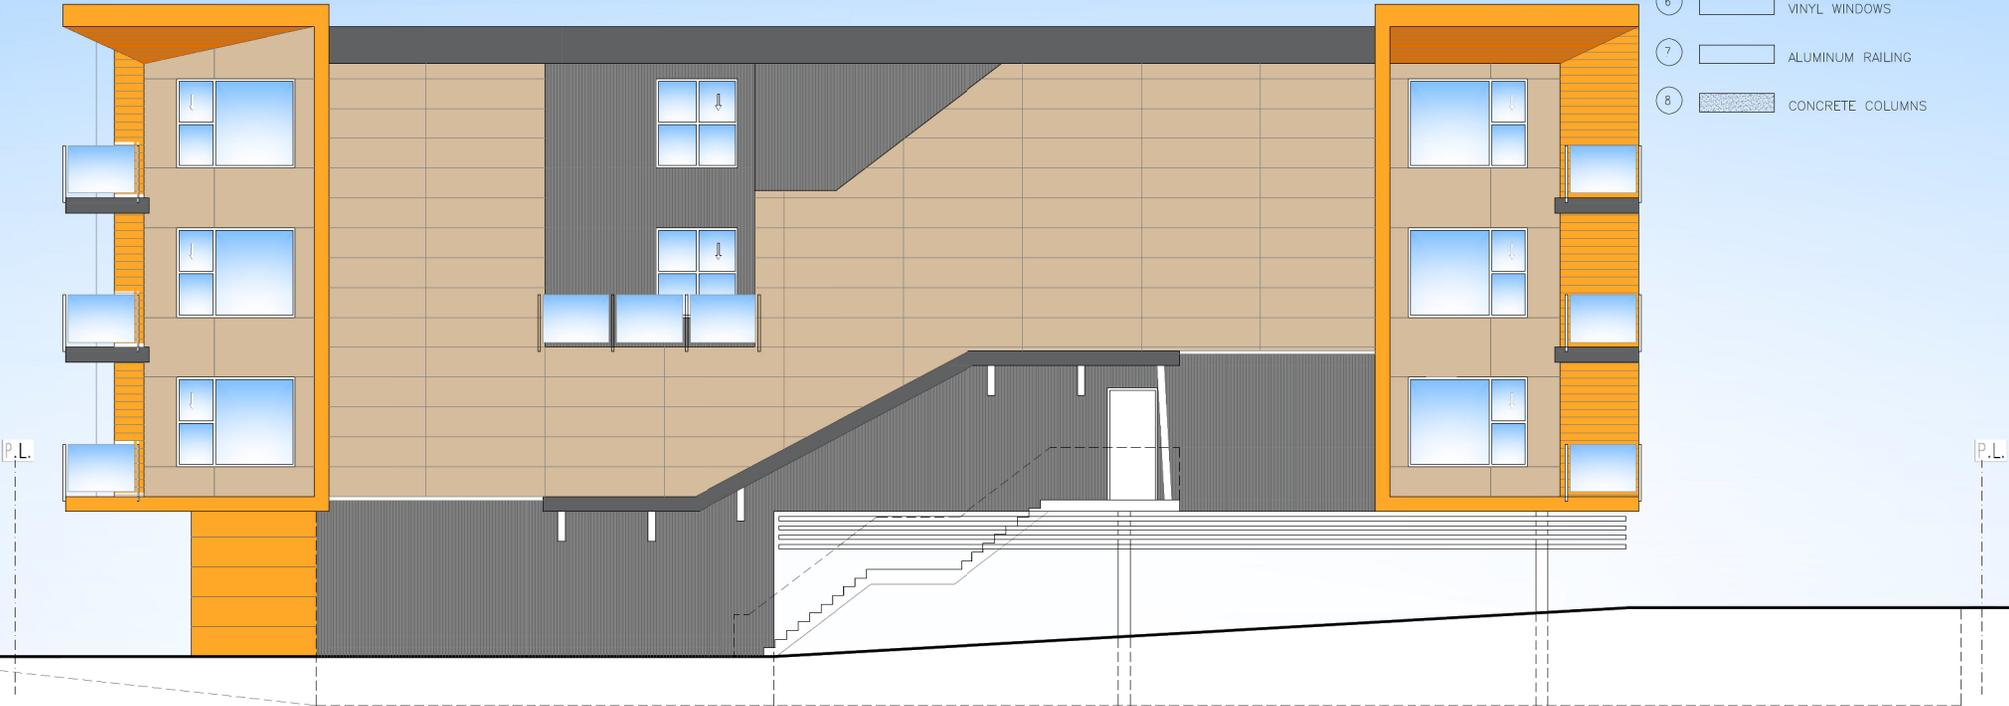

NORTH ELEVATIONS

RECEIVED
OFFICE
2020-SEP-16
Current Planning

NO.	DATE	REVISIONS



PRELIMINARY

D-ARCHITECTURE
6377 ICARUS DRIVE, NANAIMO, BC V9V 1N4
T: 250-933-1991, E: FROUZLI@SHAW.CA
DARYOUSH FROUZLI ARCHITECTURE INC.

SIDE	COMPLIANT LOGO

SCALE	1/4" = 1'-0"
DRAWN	
CHECKED	
DATE	05 AUG 20

PROJECT	145 STEWART AVENUE, NANAIMO, BC
---------	------------------------------------

CLIENT	Salvatore Albanese
PROJECT NO.	2860

SHEET TITLE	NORTH ELEVATION
-------------	-----------------

SHEET NO.	A3.2
REVISION	



RECEIVED
DP # 183
2020-SEP-16
Current Planning

WEST ELEVATIONS

EAST ELEVATIONS

NO.	DATE	REVISIONS



PRELIMINARY

D-ARCHITECTURE
 6377 ICARUS DRIVE, NANAIMO, BC V9V 1N4
 T: 250-933-1991, E: FIRUZLI@SHAW.CA
 DARYOUSH FIRUZLI ARCHITECTURE INC.

IBC

CONSULTANT LOGO

SCALE
 1/4" = 1'-0"
 DRAWN
 CHECKED
 DATE 05 AUG 20

PROJECT
 145 STEWART AVENUE,
 NANAIMO, BC

CLIENT
Salvatore Albanese
 PROJECT NO. 2860

SHEET TITLE
**EAST & WEST
 ELEVATIONS**

SHEET NO.
A3.3
 REVISION