



Before




Under Construction



South Elevation  
SCALE: 1/8" = 1'-0"



East Elevation  
SCALE: 1/8" = 1'-0"

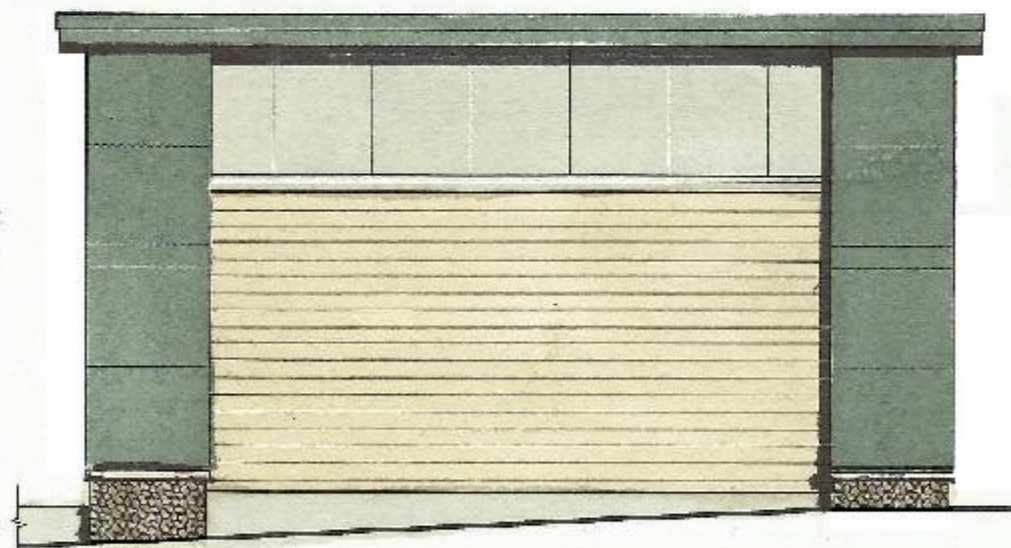

North Elevation  
SCALE: 1/8" = 1'-0"



West Elevation  
Holly Avenue - 1/8" = 1'-0"



## Proposed Facade

RECEIVED  
BOV742  
2020-OCT-27  
Current Planning

GARY CARNIATO  
145-D McPhee Road  
Campbell River, BC  
V9W 5L5  
TEL: 250-263-9700  
gcarniato@co.ja.net



ELEVATIONS Materials and Colours		Scale: AS NOTED
Project:	Facade & Renovation 420 Holly Avenue Nanaimo, B.C.	Drawn: G.J.C.
Date:	2020/07/24	Scale: 1/8" = 1'-0"
Job:	17-180 B.C. Ltd.	Sheet: A-7