



Revision

© Copyright reserved. As instruments of service, these plans and designs are and at all times remain the property of Anderson Greenplan Ltd. To be used once for the project shown and may not be reproduced without written permission.

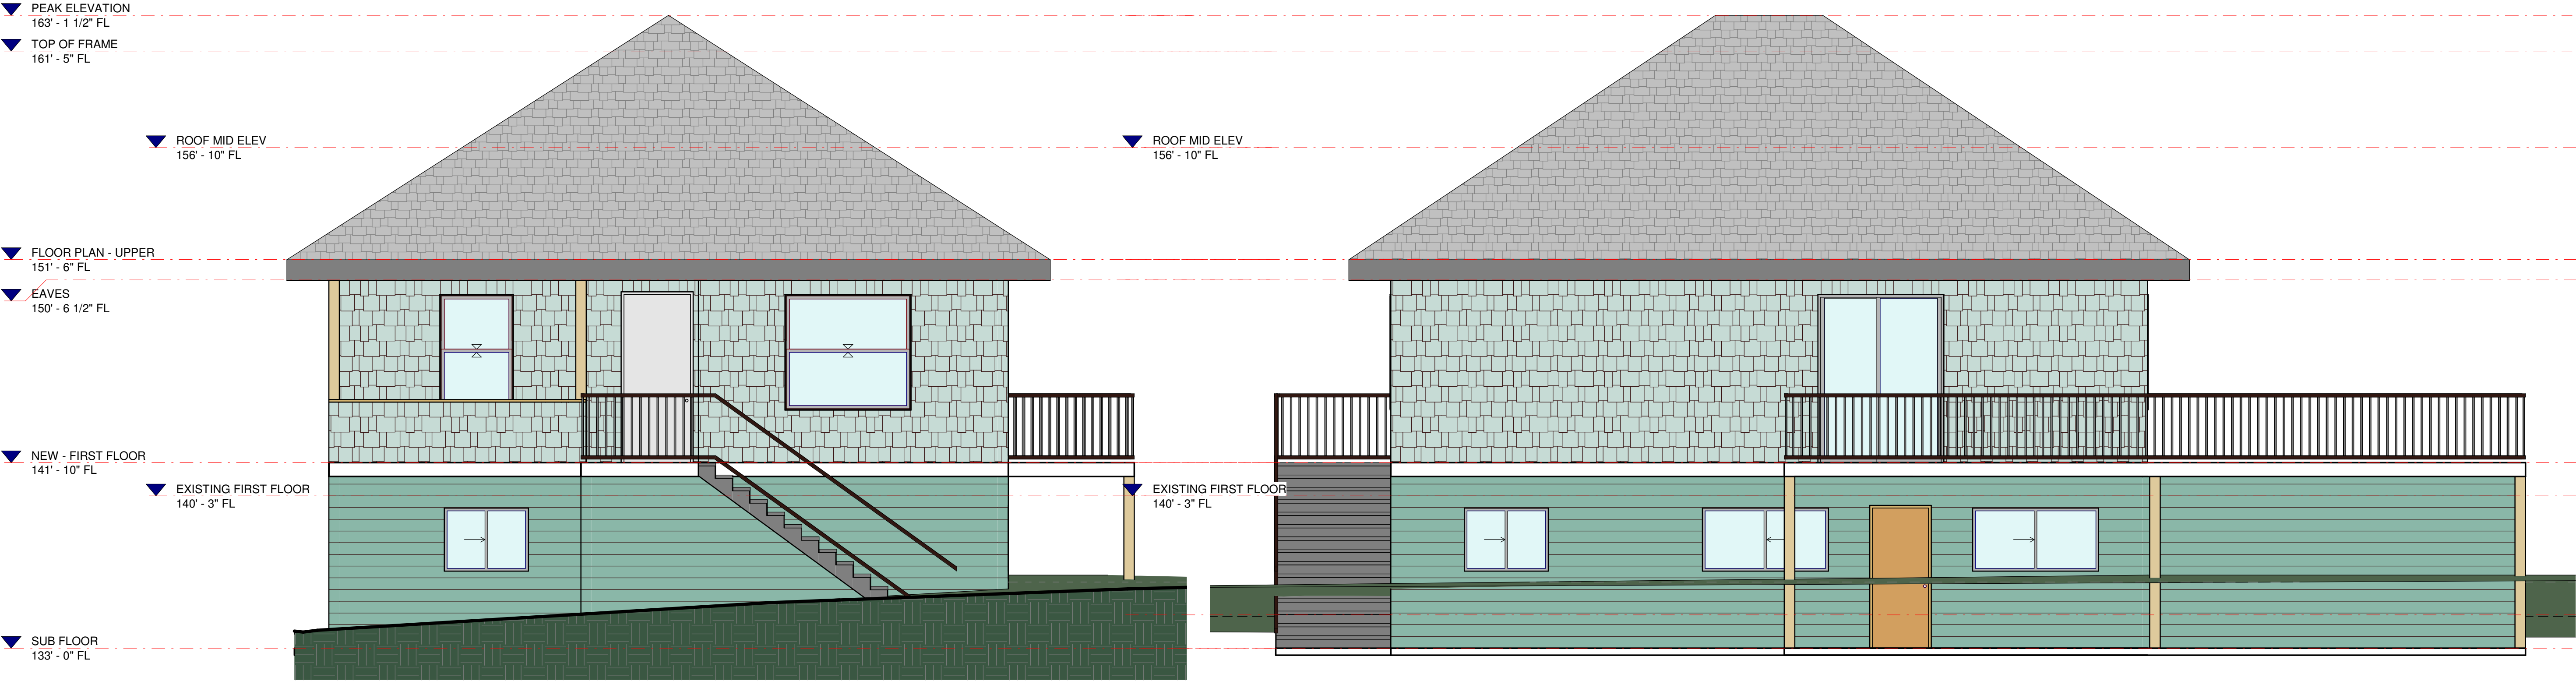

FRONT ELEVATION
1/4" = 1'-0"

RIGHT ELEVATION
1/4" = 1'-0"

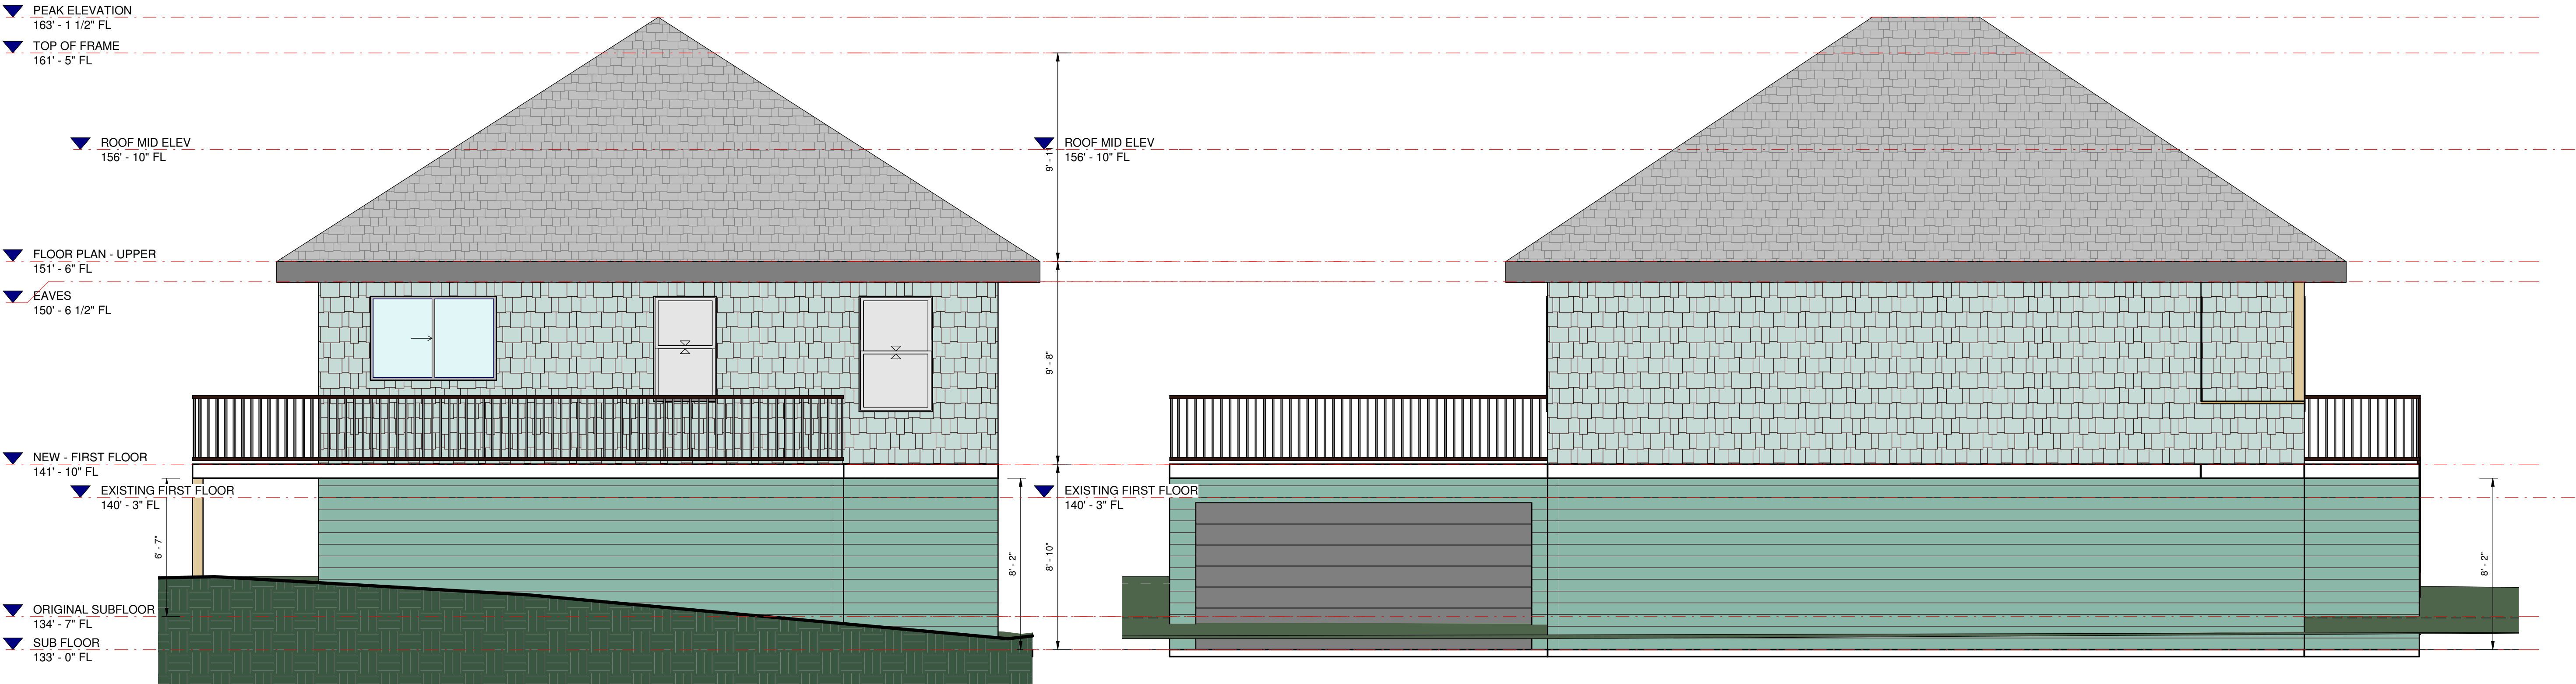

BACK ELEVATION
1/4" = 1'-0"

LEFT ELEVATION
1/4" = 1'-0"

655 FRANKLYN ST

Greenplan
1665 Cedar Road
Nanaimo, B.C.
(250) 722-3456
www.greenplan.ca
info@greenplan.ca

Designed
Designer

Drawn
MT

Checked
Checker

Date
11/25/2020

Project
BASEMENT RENOVATION

Drawing #
2074-1125-71

Scale
1/4" = 1'-0"

Sheet Title
ELEVATIONS

Sheet #
A3

RECEIVED
BOV743
2020-NOV-27
Current Planning