




# ATTACHMENT D SITE AND PARKING PLANS

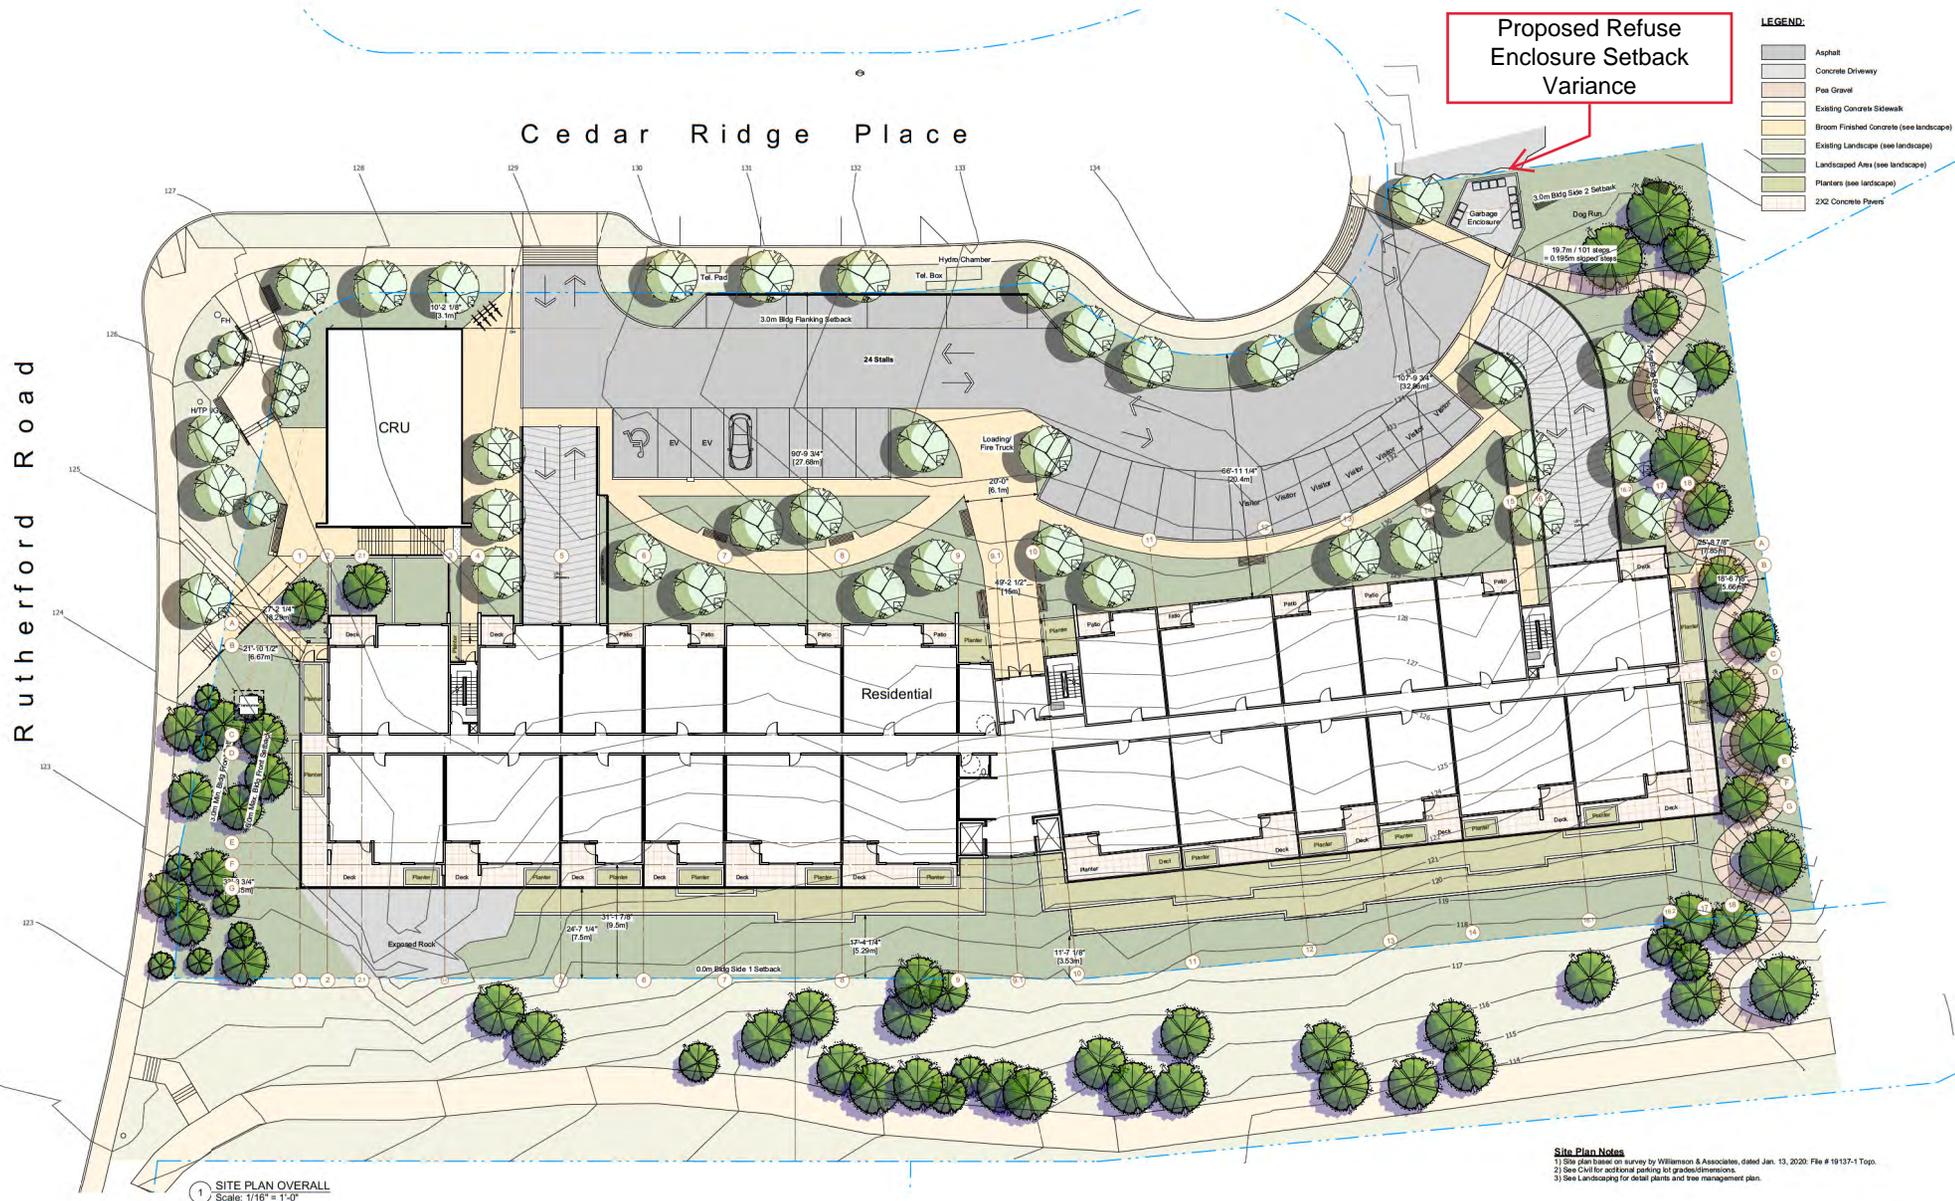

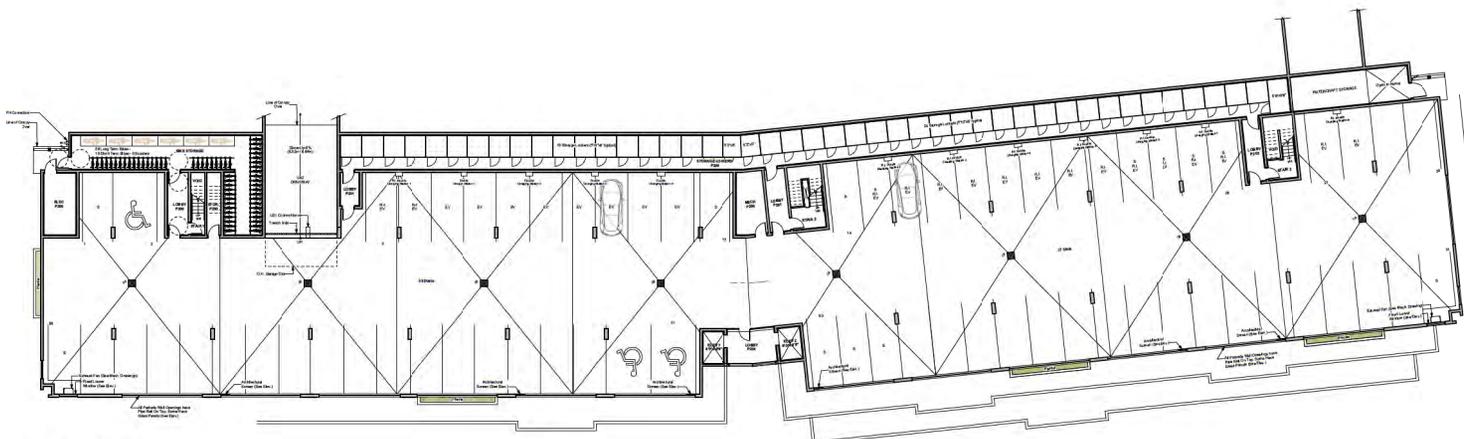

1 FLOOR PLAN LB2  
Scale: 1/16" = 1'-0"

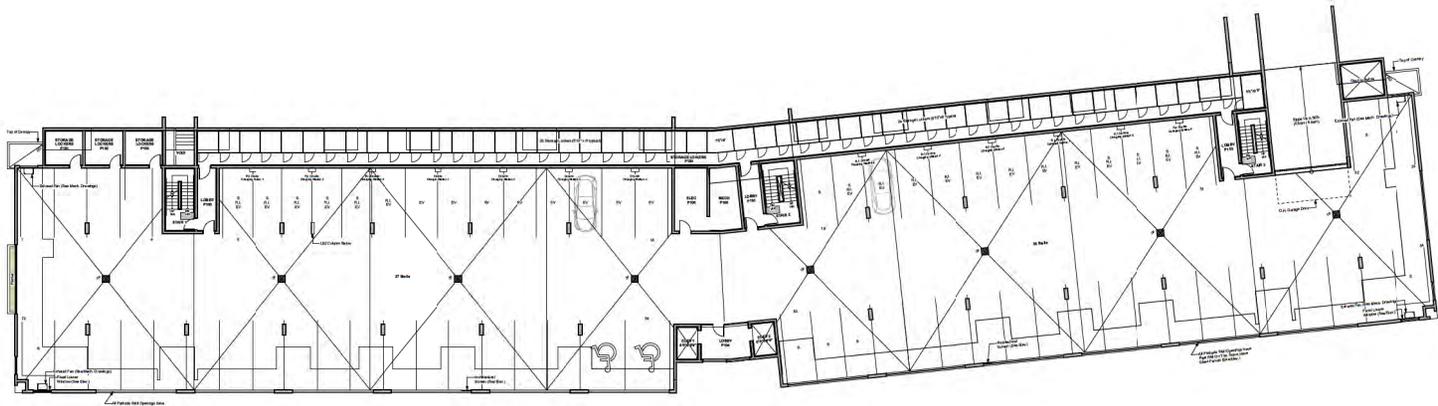

2 FLOOR PLAN LB1  
Scale: 1/16" = 1'-0"

