



ATTACHMENT E ACCESSORY BUILDING ELEVATIONS

DRAWN BY: DIRKSON DESIGN SERVICES
- COPYRIGHT 2020 - DIRKSON DESIGN SERVICES - DO NOT COPY -

LEFT ELEVATION
1/4" = 1'-0"

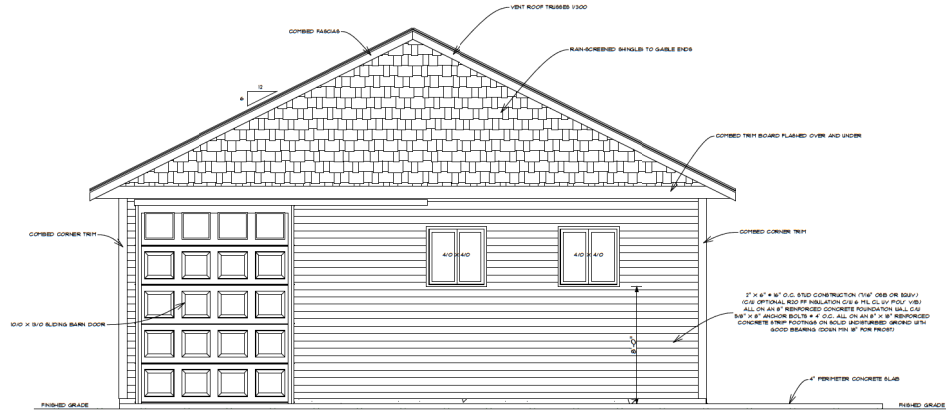


FRONT ELEVATION
1/4" = 1'-0"

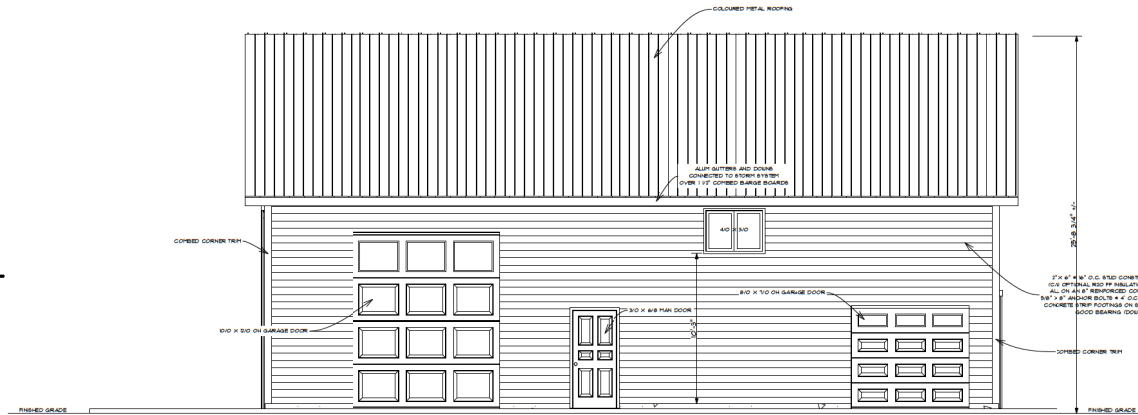

RECEIVED
OFFICE
2020-JUL-16
Curtain Blasting

NO	DATE	REVISIONS
1	MAY 1/20	REVISED SUPPORT POST LOCATIONS

DIRKSON DESIGN SERVICES

 DESIGNERS
 PLANNERS

PO BOX #14 6TH A
 NANAIMO, B.C.
 V9R 5A2
 TEL: (250) 980-474

DESIGNER SEAL

CONSULTANT LOGO

CONSULTANT SEAL

SCALE
AS NOTED
 DRAWN
RON
 CHECKED
 DATE
MAR 21 2020

PROJECT
SHOP DRAWINGS


CLIENT
CRAIG JONES
 PROJECT NO. _____

SHEET TITLE
**LEFT ELEVATION,
 FRONT ELEVATION**


SHEET NO.
A - 2

DRAWN BY: DIRKSON DESIGN SERVICES
 - COPYRIGHT 2023 - DIRKSON DESIGN SERVICES - DO NOT COPY -

RIGHT ELEVATION
 1/4" = 1'-0"

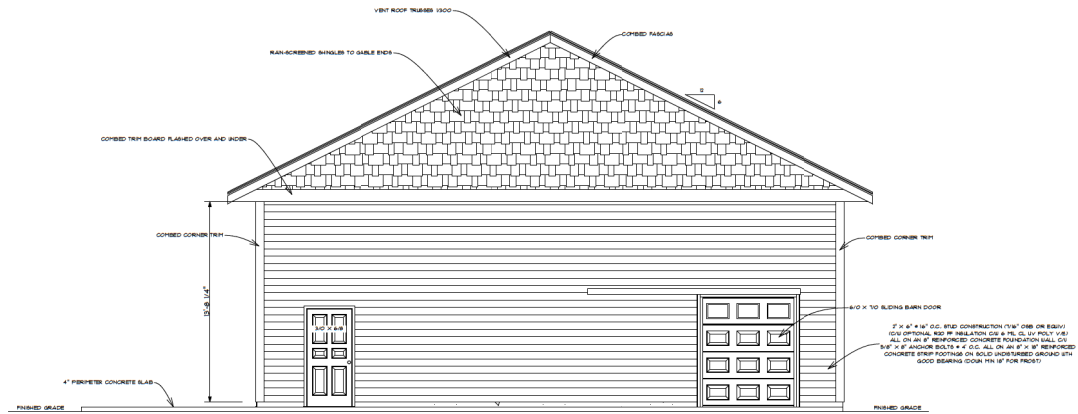

REAR ELEVATION
 1/4" = 1'-0"

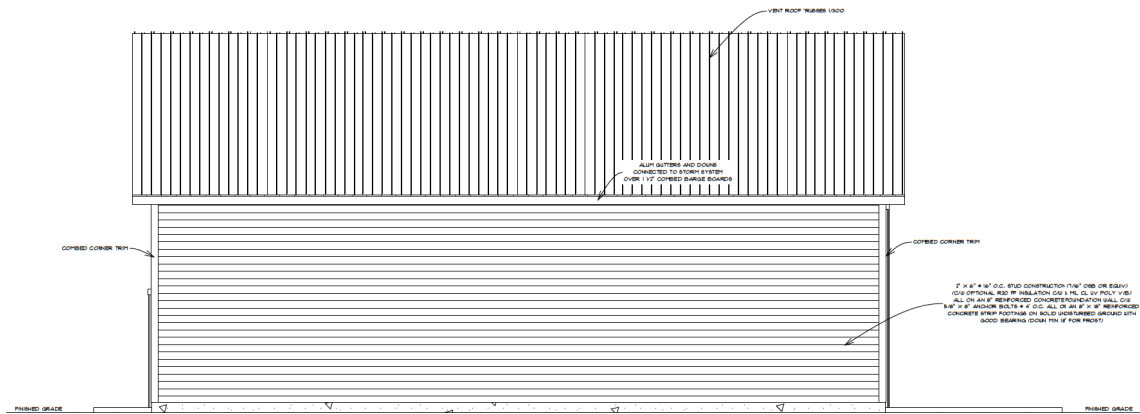

NO	DATE	REVISIONS
1	MAY 1020	REVISED SUPPORT POST LOCATIONS

DIRKSON DESIGN SERVICES

 DESIGNERS
 PLANNERS

PO BOX #14 6TH A
 NANAIMO, B.C.
 V9R 5A2
 TEL: (250) 960-474

DESIGNER SEAL

CONSULTANT LOGO

CONSULTANT SEAL

SCALE
AS NOTED
 DRAWN
RON
 CHECKED
 DATE
MAR 21 2020

PROJECT
SHOP DRAWINGS

CLIENT
CRAIG JONES
 PROJECT NO. _____

SHEET TITLE
**RIGHT ELEVATION,
 REAR ELEVATION**

SHEET NO.
A - 3