



NORTH ELEVATION SIDE YARD
scale: 1/8" = 1' - 0"

MOUNT BENSON STREET
scale: 1/8" = 1' - 0"

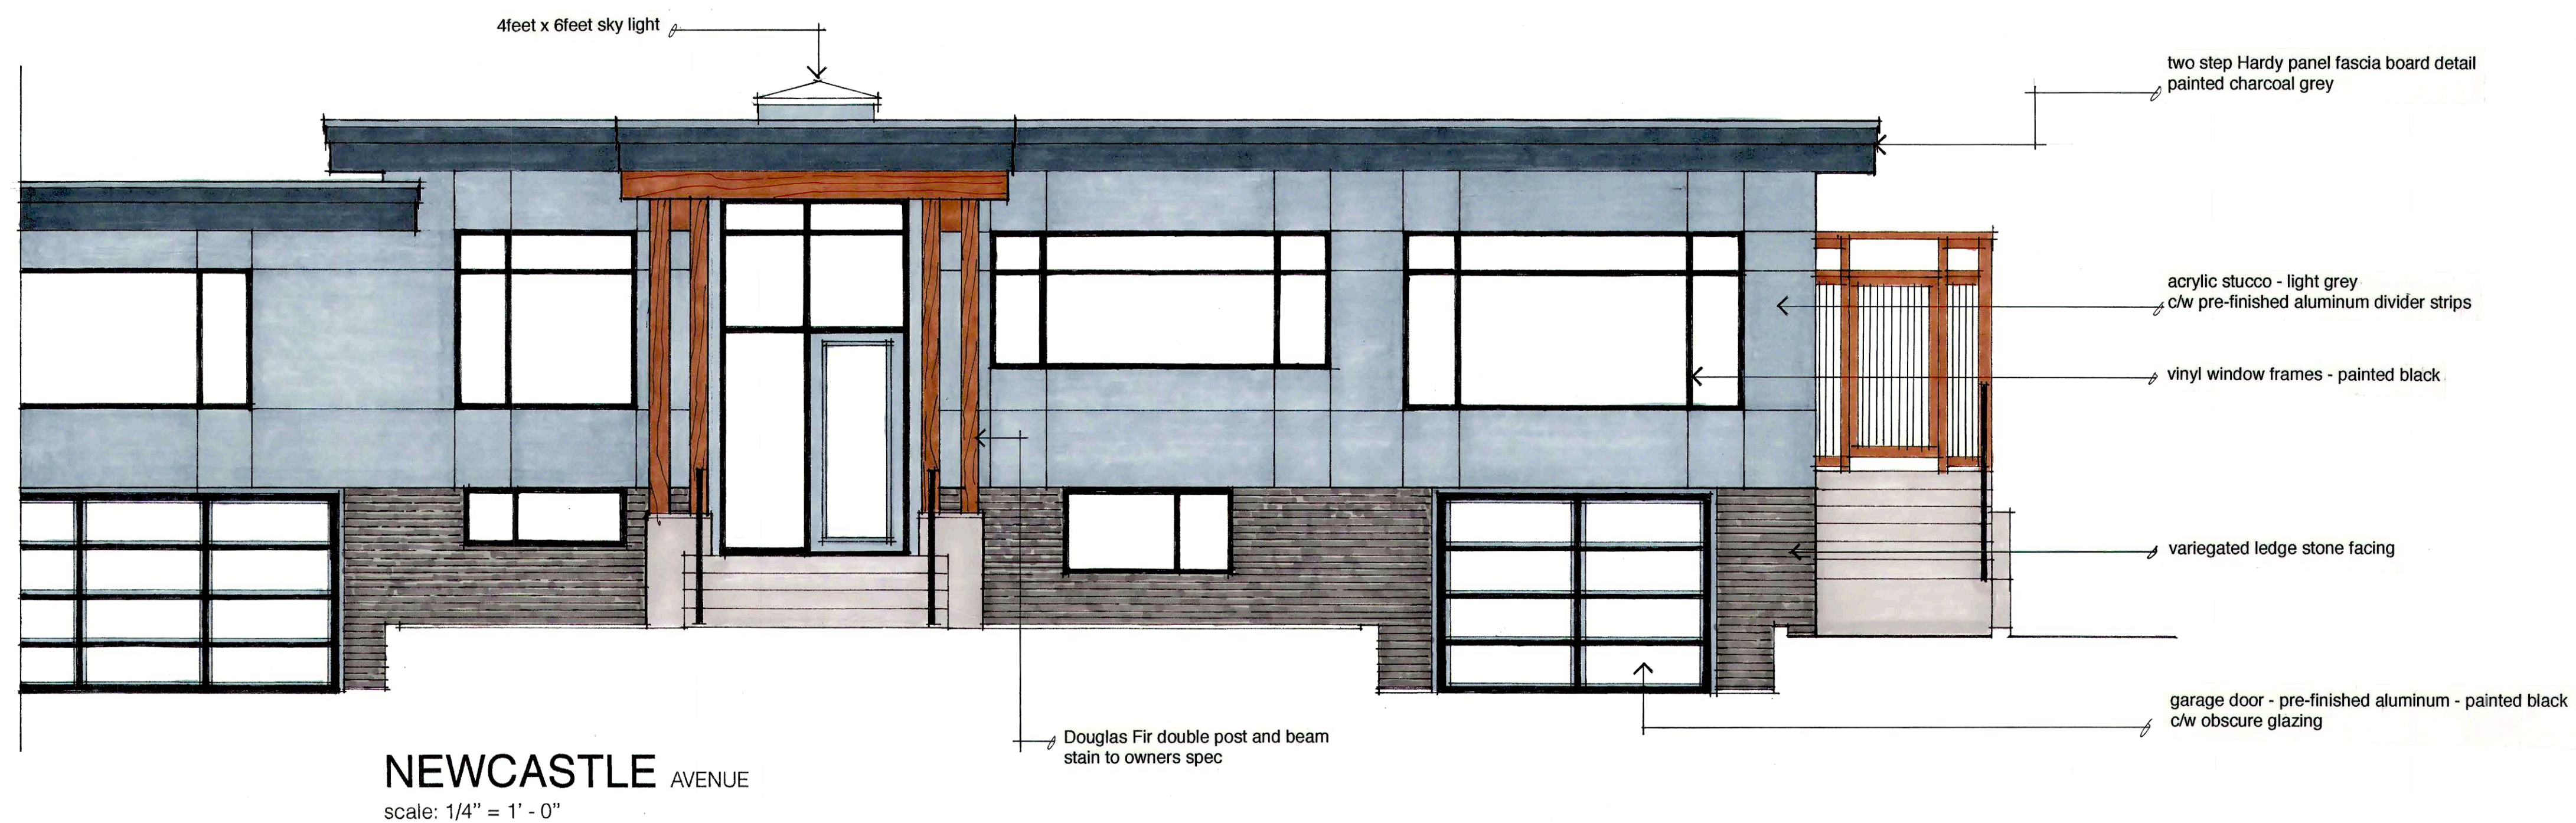

NEWCASTLE AVENUE
scale: 1/4" = 1' - 0"

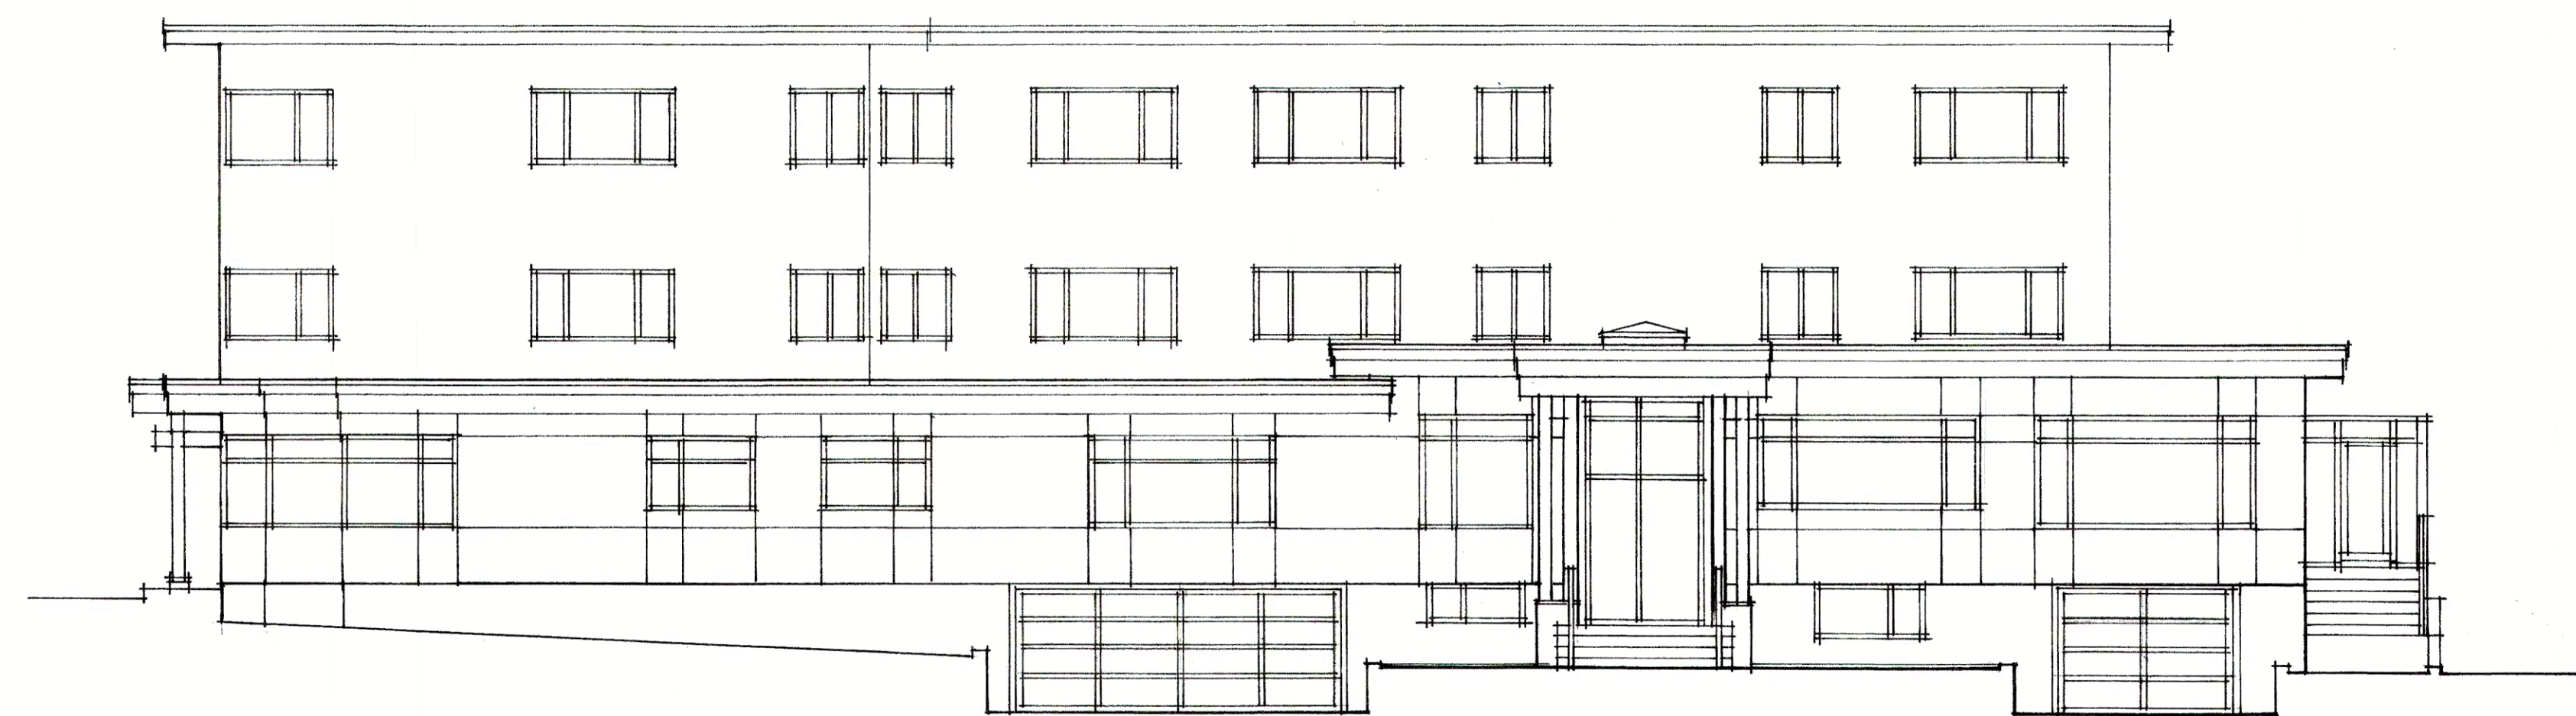

NEWCASTLE AVENUE
scale: 1/8" = 1' - 0"

REVISION: DATE



PROJECT TITLE
Robinson renovation
LOTS 15 and 16, BLOCK 4, NEWCASTLE TOWNSITE
NANAIMO DISTRICT, PLAN 584
CIVIC address: 30 Mount Benson Street, Nanaimo, BC.
Copyright reserved. This plan and design is and at all times remains the exclusive property of Concept Design Group Inc. and cannot be reproduced in any form without prior written consent from same.

PROJECT NUMBER 19716	
DRAWN BY	CHECKED BY
DATE Nov/2019	SCALE as shown

DRAWING TITLE
elevations

SHEET NUMBER A5
ISSUE DATE

RECEIVED
DPV746
2020-DEC-23
Current Planning

RECEIVED
DP1181
2020-AUG-11
Current Planning