


ATTACHMENT F
BUILDING RENDERINGS

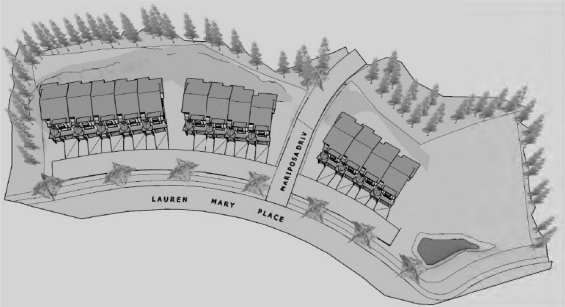

190502	PRELIMINARY DESIGN
190519	DESIGN DEVELOPMENT
190306	DEVT PERMIT COORDINATION
190503	ISSUED FOR DEVELOPMENT PERMIT APPLICATION
191019	REVISED PER DESIGN ADVISORY PANEL COMMENTS
200305	REISSUED PER DP COMPREHENSIVE LETTER
201009	ISSUED FOR BP COORDINATION
201219	REVISED AND REISSUED FOR DP APPLICATION-FINAL

DO NOT SCALE OFF DRAWING. THIS DRAWING IS NOT FOR CONSTRUCTION PURPOSES UNLESS EXPRESSLY STATED. ALL RIGHTS RESERVED AND REPRODUCTION IN ANY FORM MUST BE APPROVED BY G3 ARCHITECTURE INC.

ARCHITECT
G3 ARCHITECTURE INC.
#130 - 1959 - 152ND STREET
SURREY, B.C.
V4A 0C4
TEL: 604-916-8382
EMAIL: gus@g3projects.com

RECEIVED
DP 1146
2021-JAN-06
Current Signaling

**RESIDENTIAL TOWNHOUSE
DEVELOPMENT**

**3201 LAUREN MARY PLACE
NANAIMO, BC**
DEVELOPMENT PERMIT #DP001146

TITLE:
3D RENDERINGS

SCALE:	N.T.S.	DRAWING NO.:
DATE:	20/12/19	A600


NOTE: THESE RENDERINGS ARE FROM ORIGINAL DP SUBMISSION AND ARE INCLUDED HEREIN FOR REFERENCE ONLY WITH REGARDS TO BUILDING MASS AND SITE LAYOUT. THEY DO NOT REFLECT EXACTLY THE FINAL DESIGN. REFER TO DETAILED ELEVATIONS, FINISH SCHEDULES AND OTHER ARCHITECTURAL DRAWINGS FOR FINAL DESIGN AND PROPOSED DETAILS



BLOCK 3 - Front Elevation



BLOCK 2

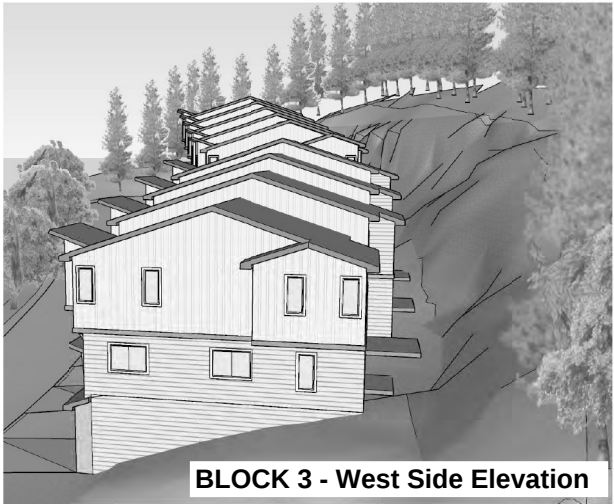

BLOCK 3 - West Side Elevation

190502	PRELIMINARY DESIGN
190519	DESIGN DEVELOPMENT
190306	DEVT PERMIT COORDINATION
190503	ISSUED FOR DEVELOPMENT PERMIT APPLICATION
191019	REVISED PER DESIGN ADVISORY PANEL COMMENTS
200305	REISSUED PER DP COMPREHENSIVE LETTER
201009	ISSUED FOR BP COORDINATION
201219	REVISED AND REISSUED FOR DP APPLICATION-FINAL

DO NOT SCALE OFF DRAWING. THIS DRAWING IS NOT FOR CONSTRUCTION PURPOSES UNLESS EXPRESSLY STATED. ALL RIGHTS RESERVED AND REPRODUCTION IN ANY FORM MUST BE APPROVED BY G3 ARCHITECTURE INC.

ARCHITECT



G3 ARCHITECTURE INC.

#130 - 1959 - 152ND STREET
SURREY, B.C.
V4A 0C4

TEL: 604-916-8582
EMAIL: gus@g3projects.com

RESIDENTIAL TOWNHOUSE
DEVELOPMENT

3201 LAUREN MARY PLACE
NANAIMO, BC
DEVELOPMENT PERMIT #DP001146

TITLE:
3D RENDERINGS

SCALE:	N.T.S.	DRAWING NO.:
DATE:	20/12/19	A610

NOTE: THESE RENDERINGS ARE FROM ORIGINAL DP SUBMISSION AND ARE INCLUDED HEREIN FOR REFERENCE ONLY WITH REGARDS TO BUILDING MASS AND SITE LAYOUT. THEY DO NOT REFLECT EXACTLY THE FINAL DESIGN. REFER TO DETAILED ELEVATIONS, FINISH SCHEDULES AND OTHER ARCHITECTURAL DRAWINGS FOR FINAL DESIGN AND PROPOSED DETAILS

RECEIVED
DP 1146
2021-JAN-08
CITY OF NANAIMO



BLOCK 3 - Front Elevation



BLOCK 2 - Front Elevation



BLOCK 1

NOTE: THESE RENDERINGS ARE FROM ORIGINAL DP SUBMISSION AND ARE INCLUDED HEREIN FOR REFERENCE ONLY WITH REGARDS TO BUILDING MASS AND SITE LAYOUT. THEY DO NOT REFLECT EXACTLY THE FINAL DESIGN. REFER TO DETAILED ELEVATIONS, FINISH SCHEDULES AND OTHER ARCHITECTURAL DRAWINGS FOR FINAL DESIGN AND PROPOSED DETAILS

190502	PRELIMINARY DESIGN
190519	DESIGN DEVELOPMENT
190306	DEVT PERMIT COORDINATION
190503	ISSUED FOR DEVELOPMENT PERMIT APPLICATION
191019	REVISED PER DESIGN ADVISORY PANEL COMMENTS
200305	REISSUED PER DP COMPREHENSIVE LETTER
201009	ISSUED FOR BP COORDINATION
201219	REVISED AND REISSUED FOR DP APPLICATION-FINAL

DO NOT SCALE OFF DRAWING. THIS DRAWING IS NOT FOR CONSTRUCTION PURPOSES UNLESS EXPRESSLY STATED. ALL RIGHTS RESERVED AND REPRODUCTION IN ANY FORM MUST BE APPROVED BY G3 ARCHITECTURE INC.

ARCHITECT



G3 ARCHITECTURE INC.

#130 - 1959 - 152ND STREET
SURREY, B.C.
V4A 0C4

TEL: 604-916-8582
EMAIL: gus@g3projects.com

RESIDENTIAL TOWNHOUSE DEVELOPMENT	
3201 LAUREN MARY PLACE NANAIMO, BC DEVELOPMENT PERMIT #DP001146	
TITLE: 3D RENDERINGS	
SCALE: N.T.S.	DRAWING NO.: A620
DATE: 20/12/19	