

ATTACHMENT E BUILDING ELEVATIONS AND DETAILS

1 of 4

Elevations - Code Legend

01	FIBRE CEMENT PANEL - ARCTIC WHITE	08	CANOPY - BOOTHBAY BLUE
02	FIBRE CEMENT PANEL - BOOTHBAY BLUE	09	STEEL DOORS - BOOTHBAY BLUE
03	FIBRE CEMENT PLANK SIDING - CEDARTONE	10	PVC WINDOW - BLACK
04	FLASHING - BOOTHBAY BLUE	11	METAL HANDRAIL/GUARD - BLACK
05	P.T. WOOD RAMP	12	6x6 TIMBER COLUMNS
06	P.T. WOOD STAIRS		
07	CANOPY - ARCTIC WHITE		



1 EAST ELEVATION DP3.3 / SCALE: 3/16" = 1'-0"

THESE DRAWINGS AND DESIGNS ARE THE SOLE PROPERTY OF HORIZON NORTH AND MAY NOT BE REPRODUCED OR SUBMITTED TO OUTSIDE PARTIES WITHOUT THE EXPRESSED WRITTEN CONSENT OF HORIZON NORTH

No.	Y	M	D	REVISION	BY	CHKD
1	01	07	19	REVIEW	CHND	CHND
2	02	10	23	REVIEW	CHND	CHND



REV.	2021.03.01
DATE	AS NOTED
DATE	01
DATE	01

BC HOUSING
TRANSITIONAL HOUSING
702 NICOL ST., NANAIMO, BC
EAST ELEVATION

DWG No.:
DP3.0

RECEIVED
DP1209
2021-FEB-10
CITY OF NANAIMO



01	FIBRE CEMENT PANEL - ARCTIC WHITE	08	CANOPY - BOOTHBAY BLUE
02	FIBRE CEMENT PANEL - BOOTHBAY BLUE	09	STEEL DOORS - BOOTHBAY BLUE
03	FIBRE CEMENT PLANK SIDING - CEDARTONE	10	PVC WINDOW - BLACK
04	FLASHING - BOOTHBAY BLUE	11	METAL HANDRAIL/GUARD - BLACK
05	P.T. WOOD RAMP	12	6x6 TIMBER COLUMNS
06	P.T WOOD STAIRS		
07	CANOPY - ARCTIC WHITE		

2.	21/07/19			REVISED DEVELOPMENT PERMIT	MPT C2
1.	26/10/23			ISSUED FOR DEVELOPMENT PERMIT	MPT C2
No.	Y	M	D	REVISION	BY CHKD



PROJ # :	220189
TR # :	
SCALE :	AS NOTED
DRAWN BY :	
CHECKED :	

BC HOUSING
TRANSITIONAL HOUSING
702 NICOL ST., NANIAMO, BC
NORTH ELEVATION

DWG No.:
DP3.1

RECEIVED
DP1209
2021-FEB-10
Current Printing

Elevations - Code Legend

01	FIBRE CEMENT PANEL - ARCTIC WHITE	08	CANOPY - BOOTHBAY BLUE
02	FIBRE CEMENT PANEL - BOOTHBAY BLUE	09	STEEL DOORS - BOOTHBAY BLUE
03	FIBRE CEMENT PLANK SIDING - CEDARTONE	10	PVC WINDOW - BLACK
04	FLASHING - BOOTHBAY BLUE	11	METAL HANDRAIL/GUARD - BLACK
05	P.T. WOOD RAMP	12	6x6 TIMBER COLUMNS
06	P.T. WOOD STAIRS		
07	CANOPY - ARCTIC WHITE		



RECEIVED
DP1209
2021-FEB-10
2021-02-10

THESE DRAWINGS AND DESIGNS ARE THE SOLE PROPERTY OF HORIZON NORTH AND MAY NOT BE REPRODUCED OR SUBMITTED TO OUTSIDE PARTIES WITHOUT THE EXPRESSED WRITTEN CONSENT OF HORIZON NORTH

2.	21/07/19	REVISED DEVELOPMENT PERMIT			mr	CZ
1.	20/10/23	REVISED FOR DEVELOPMENT PERMIT			mr	CZ
No.	Y	M	D	REVISION	BY	CHKD




PROJ. #	220189
T. #	
DATE AS NOTED	
DATE OF	
REVISION	

BC HOUSING
TRANSITIONAL HOUSING
702 NICOL ST., NANIAMO, BC
WEST ELEVATION

DWG No.:
DP3.2

Elevations - Code Legend

01	FIBRE CEMENT PANEL - ARCTIC WHITE	08	CANOPY - BOOTHBAY BLUE
02	FIBRE CEMENT PANEL - BOOTHBAY BLUE	09	STEEL DOORS - BOOTHBAY BLUE
03	FIBRE CEMENT PLANK SIDING - CEDARTONE	10	PVC WINDOW - BLACK
04	FLASHING - BOOTHBAY BLUE	11	METAL HANDRAIL/GUARD - BLACK
05	P.T. WOOD RAMP	12	6x6 TIMBER COLUMNS
06	P.T. WOOD STAIRS		
07	CANOPY - ARCTIC WHITE		

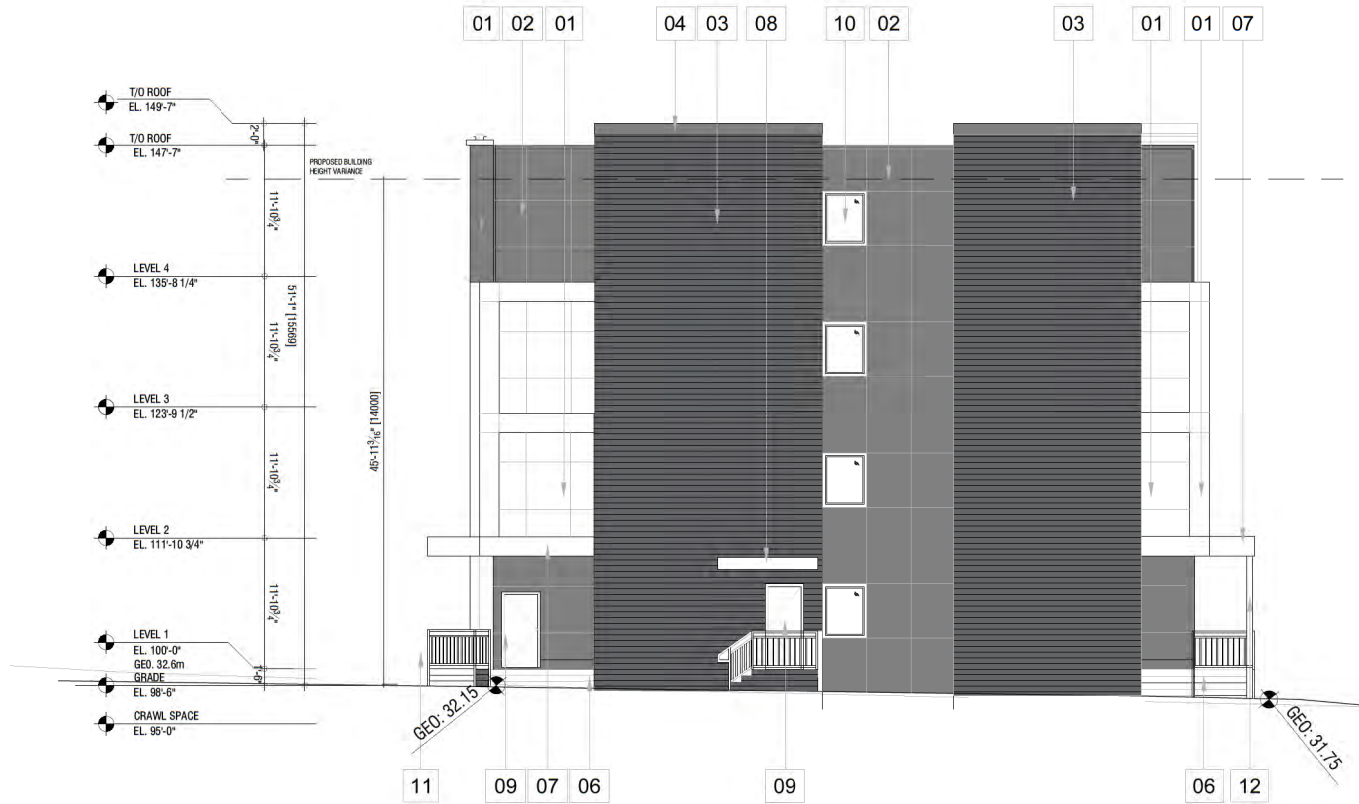

1 SOUTH ELEVATION
DP3.0 / SCALE: 3/16" = 1'-0"

RECEIVED
DP1209
2021-FEB-10
HORIZON NORTH

THESE DRAWINGS AND DESIGNS ARE THE SOLE PROPERTY OF HORIZON NORTH AND MAY NOT BE REPRODUCED OR SUBMITTED TO OUTSIDE PARTIES WITHOUT THE EXPRESSED WRITTEN CONSENT OF HORIZON NORTH

No.	Y	M	D	REVISION	BY	CHKD
1						
2	01/02/19			REVISION	MM	CM
3	02/10/23			REVISION	MM	CM



HORIZON NORTH



PROJ. #	220189
TITLE	AS NOTED
DATE	
REVISION	

BC HOUSING
TRANSITIONAL HOUSING
702 NICOL ST., NANIAMO, BC
SOUTH ELEVATION

DWG No.:
DP3.3