


ATTACHMENT D PROPOSED SITE PLAN

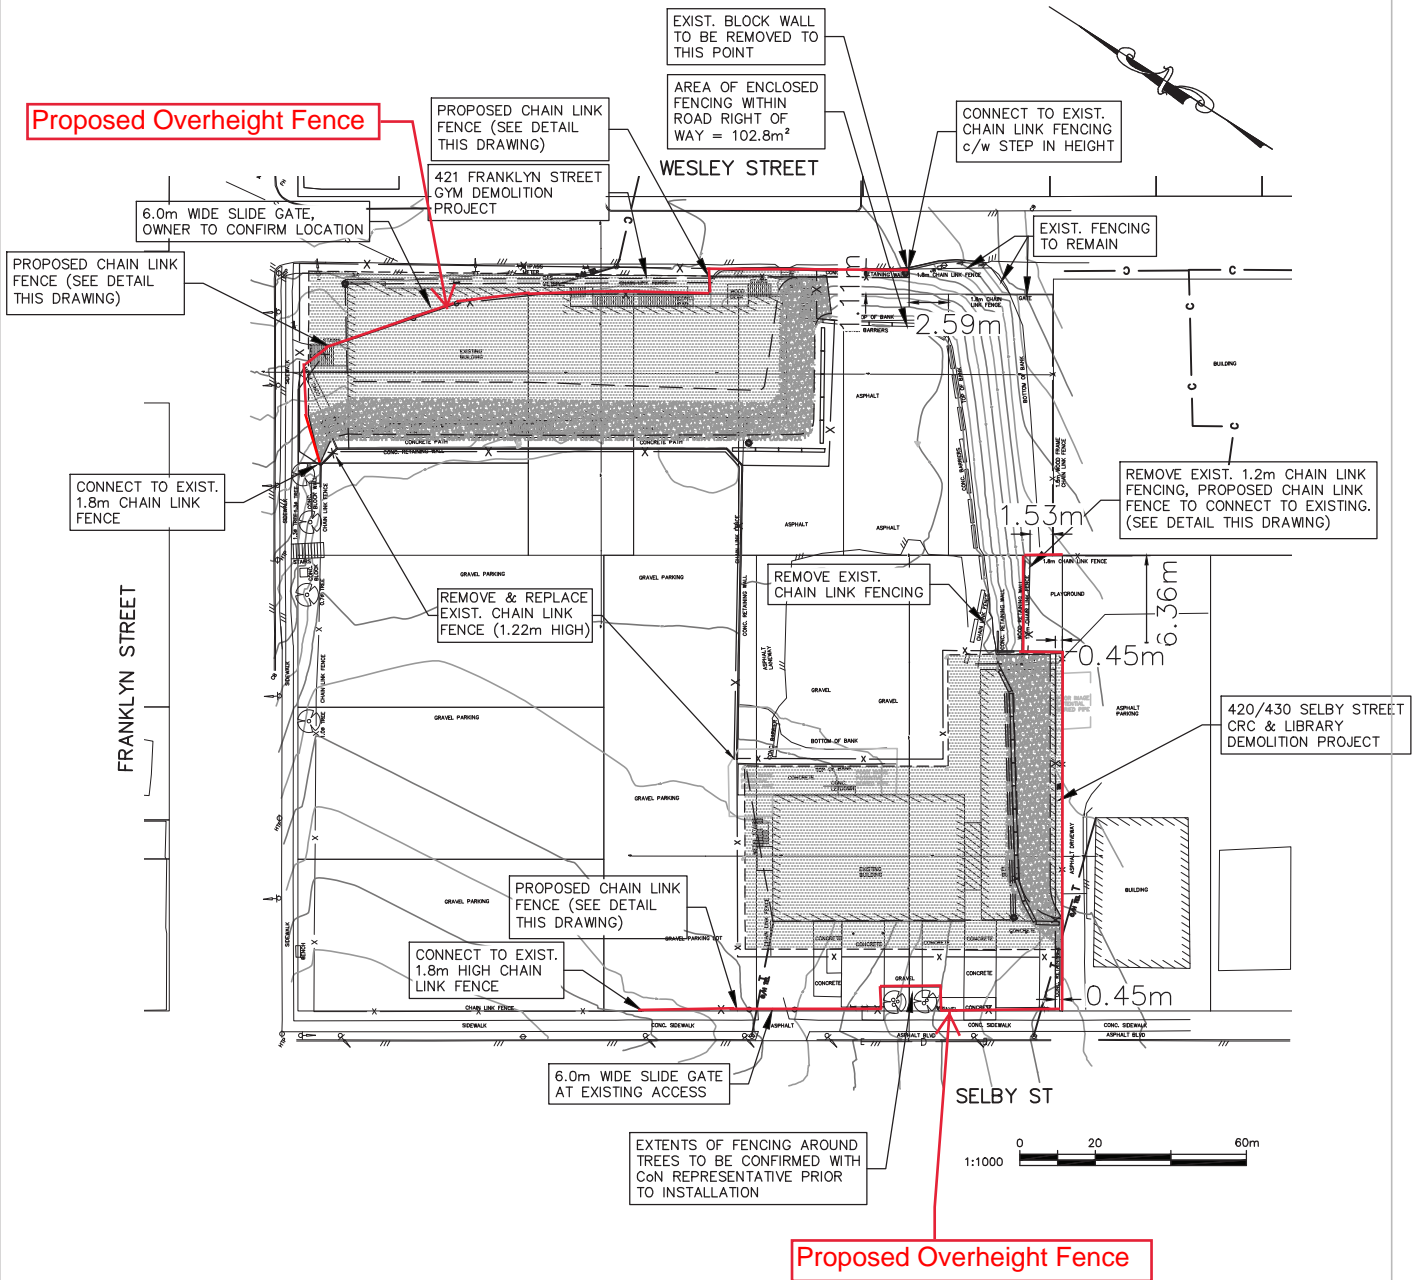

RECEIVED
DVP418
2021-APR-15
Current Planning



3701 Shenton Rd, Nanaimo, BC V9T 2H1
Tel: 250-751-8558 Fax: 250-751-8559
Email: mail@heroldengineering.com

421 FRANKLYN & 420/430 SELBY
STREET DEMOLITION

SITE PLAN

PROJECT No. 0016-266	DESIGNED PGR	DESIGN REVIEW	DRAFTED PGR	DRAFTING REVIEW	SCALE NTS	DRAWING No. SK-1	REV. 1
-------------------------	-----------------	---------------	----------------	-----------------	--------------	---------------------	-----------

DESTROY ALL DRAWINGS SHOWING PREVIOUS REVISION