



ATTACHMENT E SIGN LOCATIONS AND DETAILS

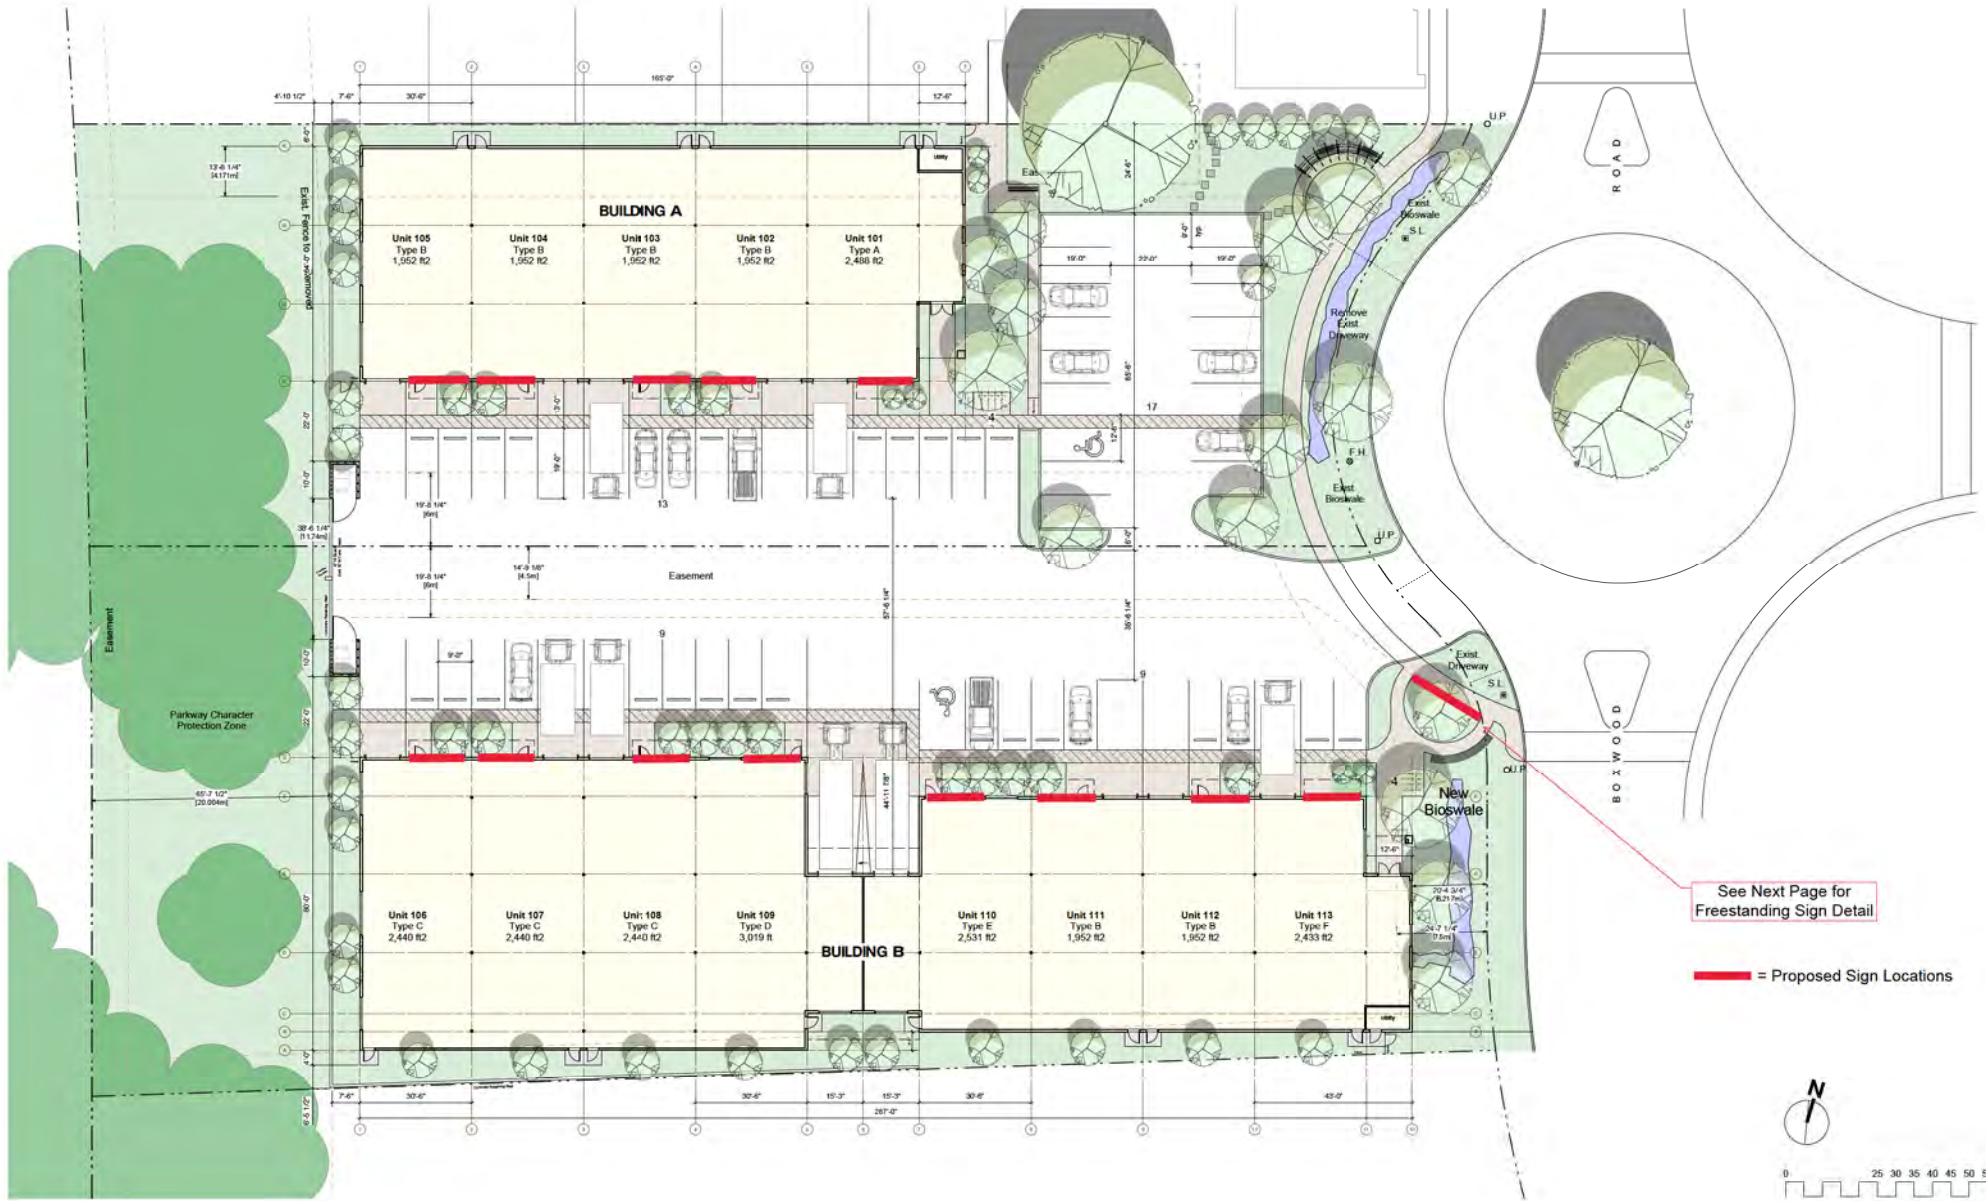

See Next Page for Freestanding Sign Detail

— = Proposed Sign Locations

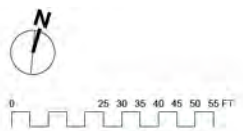

NBS WAREHOUSES (GARRY OAK PARK) 1885/1875 Boxwood Road, Nanaimo, B.C.


Site Plan

December 21, 2017

RECEIVED
DVP-422
2021-MAY-03

A1.2

FREESTANDING (MONUMENT) SIGN DETAIL

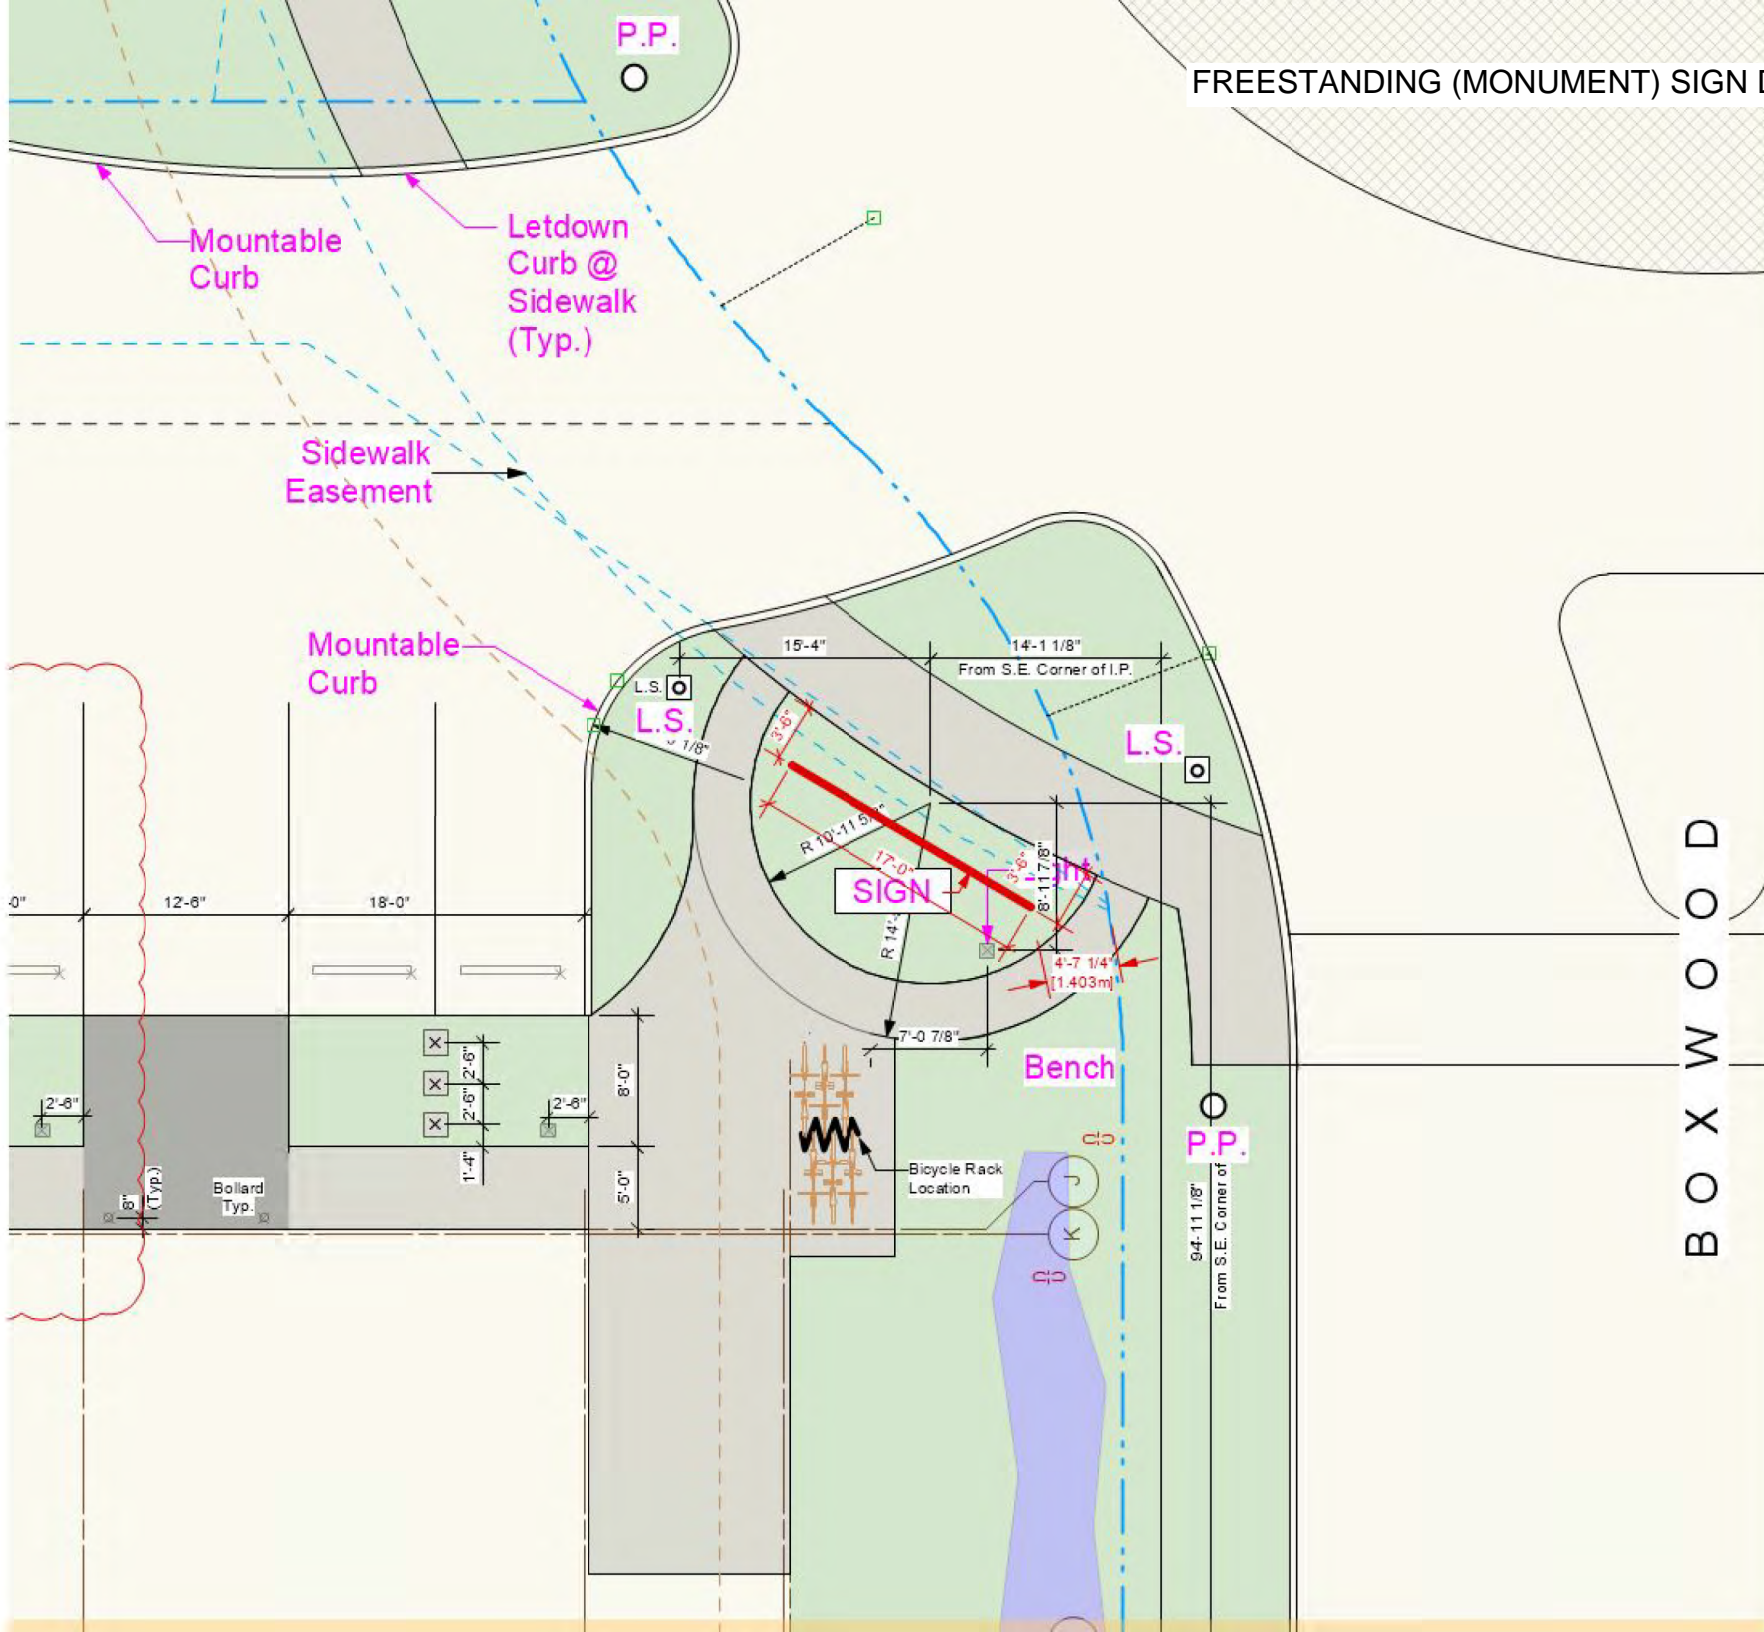

B O X W O O D



2 SOUTH ELEVATION - BLDG A
Scale 3/32" = 1'-0"

BUILDING A



1 NORTH ELEVATION - BLDG B
Scale 3/32" = 1'-0"

BUILDING B

METRAALLIED



A

B

C

RECEIVED
DVP422
 2021-MAY-03
 Current Planning



P 250.708.0220 E sales@urbansign.ca
www.urbansign.ca

This proposal is protected by copyright.
 All rights reserved by Urban Sign Inc.

Andre's
 Nanaimo
 Building Signage
 Jan 19, 2021
 Andre's/building signage nanaimo

Artwork Setup - Dots = 15mins each

 Production Setup


 Designer: KC Salesperson: JF

WO# WO#0474


INSTALL DATE: _____ Date

PRODUCTION APPROVAL: _____
 Signature here

FREESTANDING (MONUMENT) SIGN

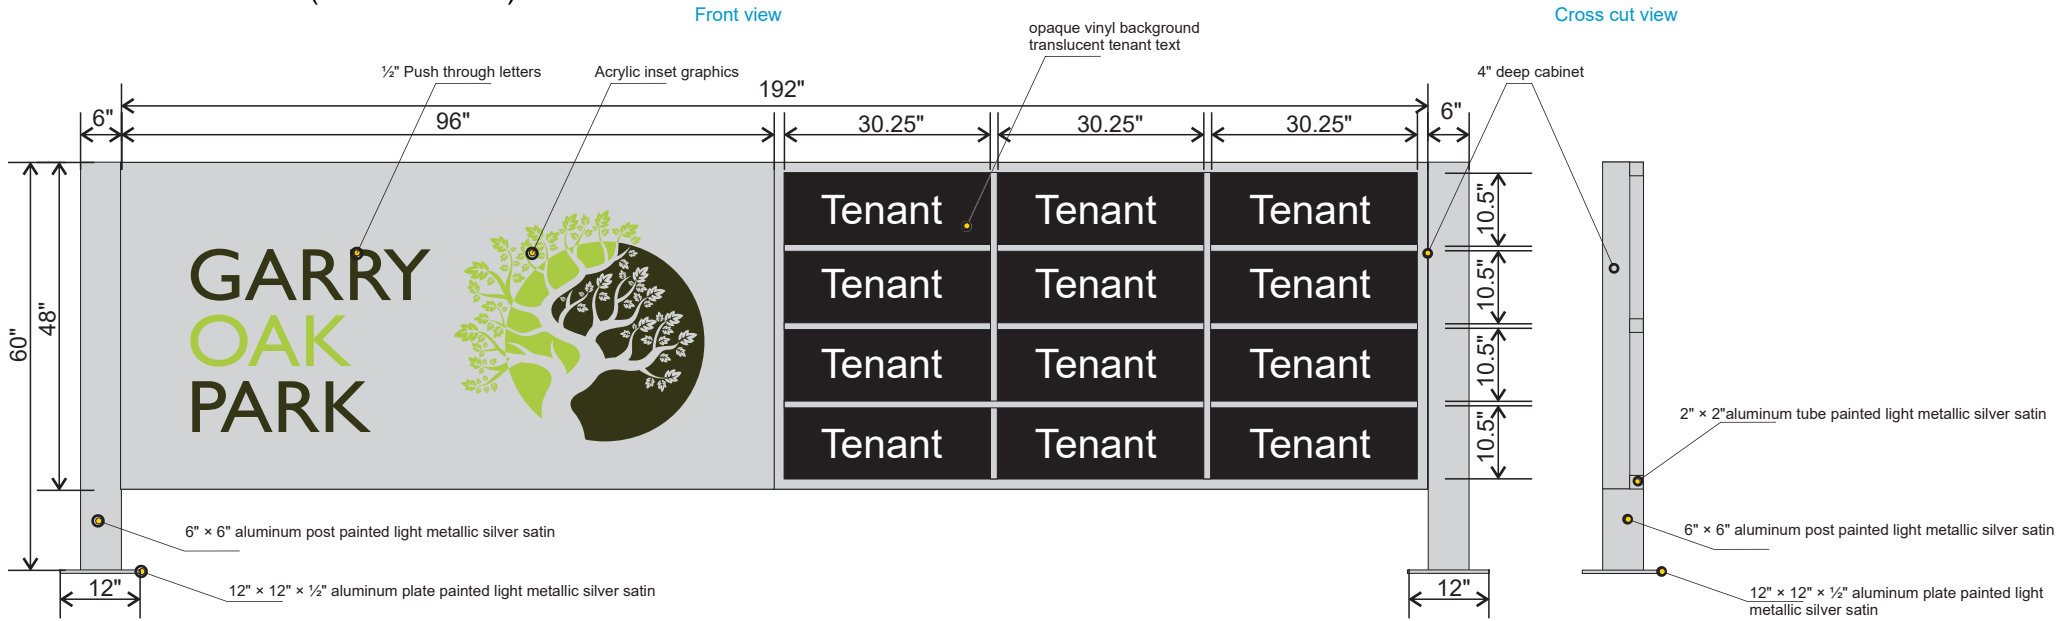

Top view

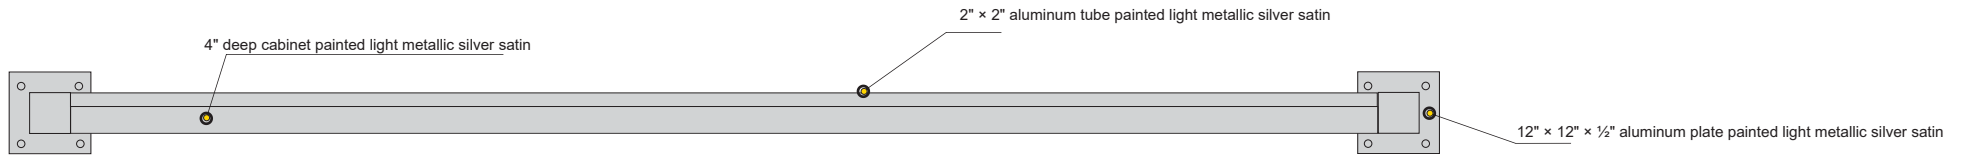

Total pylon size 4" by 16"
Each Tenant insert is 30.25" by 10.5"

- C39, M2, Y94, K0
- C64, M56, Y92, K63
- Light metallic silver satin

RECEIVED
DVP422
2021-MAY-03
Current Planning



P 250.708.0220 E sales@urbansign.ca

www.urbansign.ca



This proposal is protected by copyright.
All rights reserved by Urban Sign Inc.

Gary Oak Park

Pylon Sign
March 09, 2021
Gary oak pylon

Artwork Setup - Dots = 15mins each



Production Setup



Designer: JR Salesperson: JF


WO# 0507

INSTALL DATE: TBD

PRODUCTION APPROVAL:
Signature here _____

ANDRE'S FASCIA SIGN "A" - FACING BOXWOOD RD

QUANTITY: X1

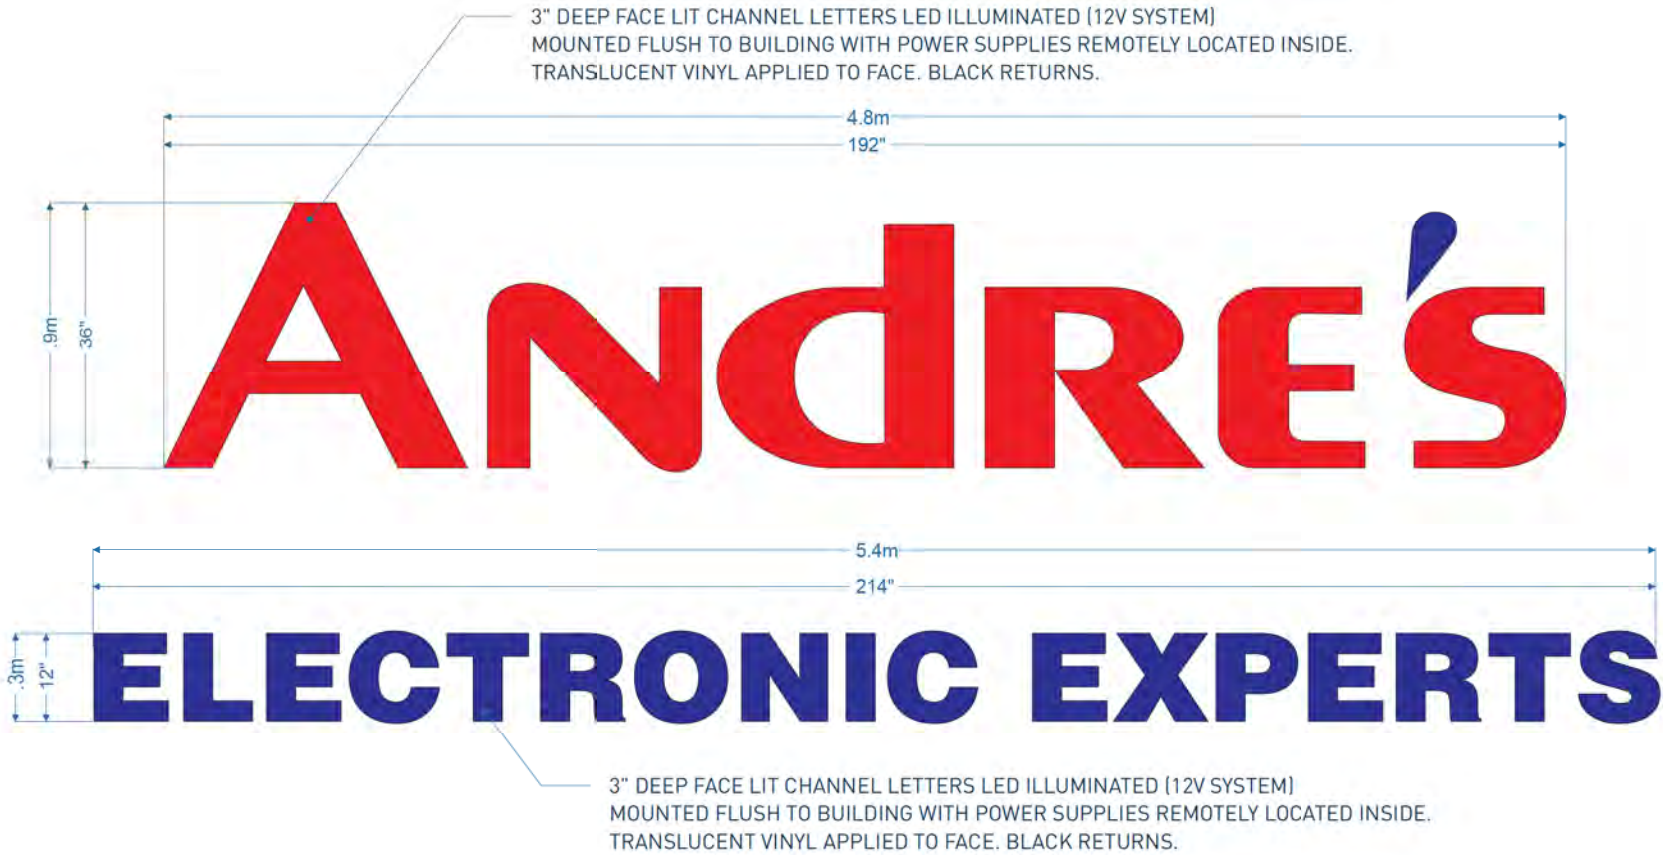

SIDE VIEW



VINYL

- VINYL COLOUR TBD
- VINYL COLOUR TBD

PAINT

- PAINT COLOUR TBD

RECEIVED
DVP422
2021-MAY-03
Current Planning



P 250.708.0220 E sales@urbansign.ca
www.urbansign.ca

This proposal is protected by copyright.
All rights reserved by Urban Sign Inc.

Andre's
Nanaimo
Building Signage
Jan 19, 2021
Andre's/building signage nanaimo


Artwork Setup - Dots = 15mins each
●●●○ ○○○○ ○○○○ ○○○○ ○○○○ ○○○○
●●●○ ○○○○ ○○○○ ○○○○ ○○○○ ○○○○
Production Setup
●○○○ ○○○○ ○○○○ ○○○○ ○○○○ ○○○○
Designer: KC Salesperson: JF

WO#	WO#0474	INSTALL DATE:	Date
-----	---------	---------------	------



PRODUCTION APPROVAL: _____
Signature here

ANDRE'S FASCIA SIGN C

QUANTITY: X1

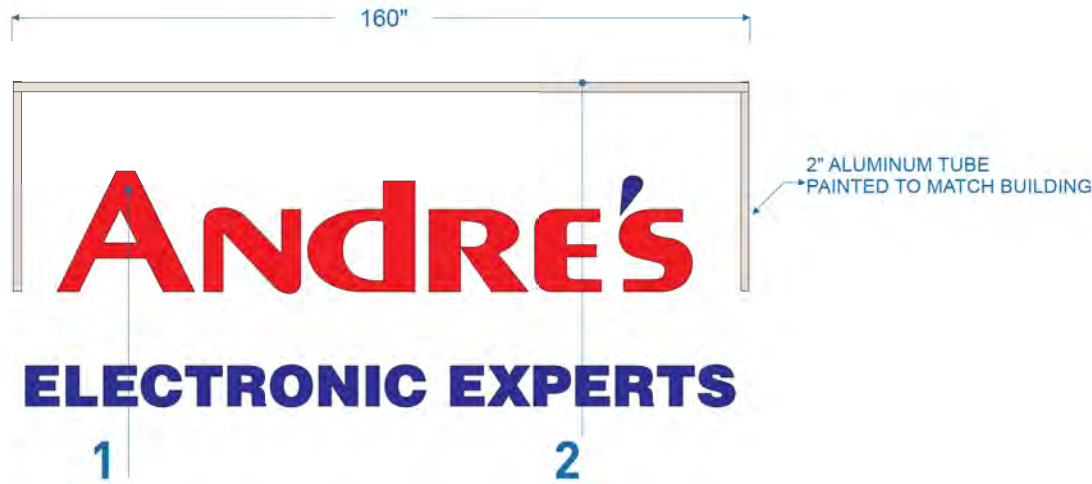

- ① 1" SINTRA LETTERS FLUSH MOUNTED TO 2" x 2" ALUMINUM TUBE RACEWAY PAINTED TO MATCH BUILDING
- ② CUSTOM ADJUSTABLE ALUMINUM/LED LIGHTBARS PAINTED TO MATCH BUILDING.

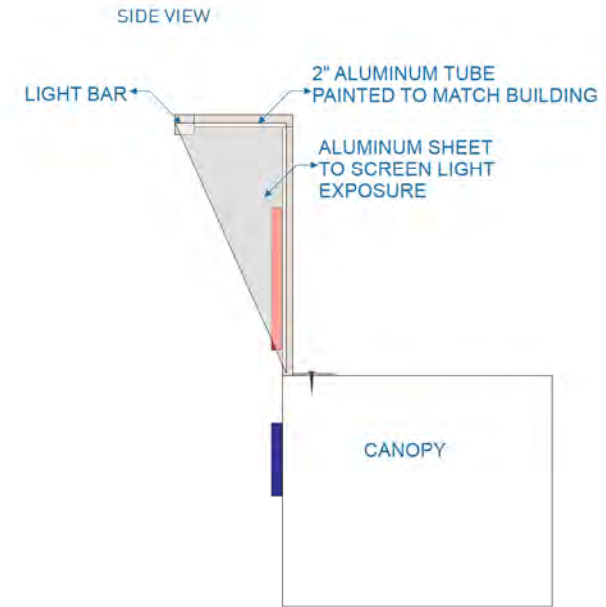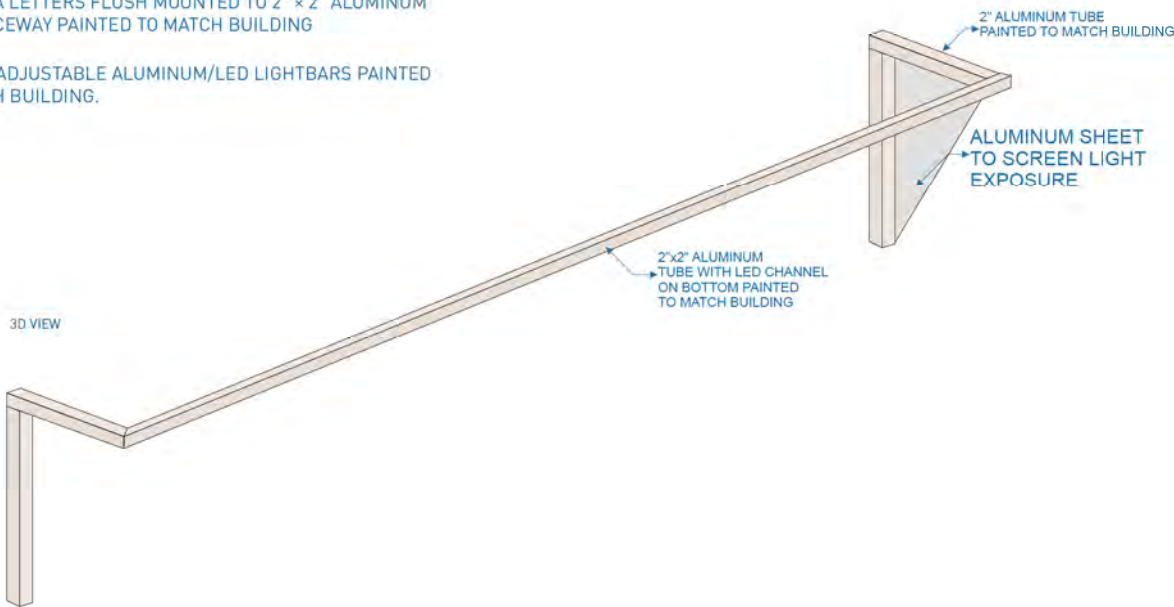

RECEIVED
DVP422
2021-MAY-03
 Current Planning



P 250.708.0220 E sales@urbansign.ca
www.urbansign.ca

This proposal is protected by copyright.
 All rights reserved by Urban Sign Inc.

Andre's
 Nanaimo
 Building Signage
 Jan 19, 2021
 Andre's/building signage nanaimo

Artwork Setup - Dots = 15mins each

 Production Setup

 Designer- KC. Salesperson- JF

WO#	WO#0474	INSTALL DATE:	Date
-----	---------	---------------	------

PRODUCTION APPROVAL:
 Signature here _____