




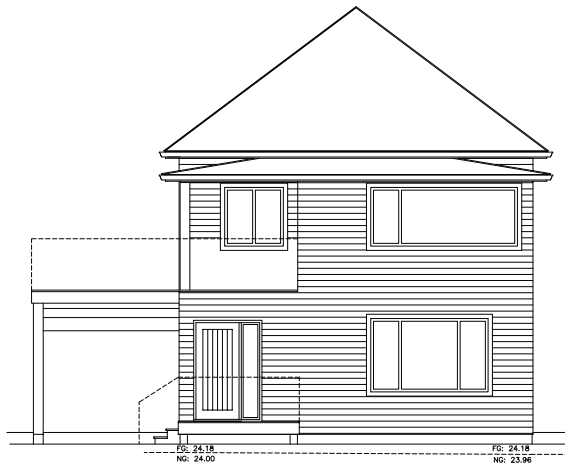


PROPOSED FRONT ELEVATION

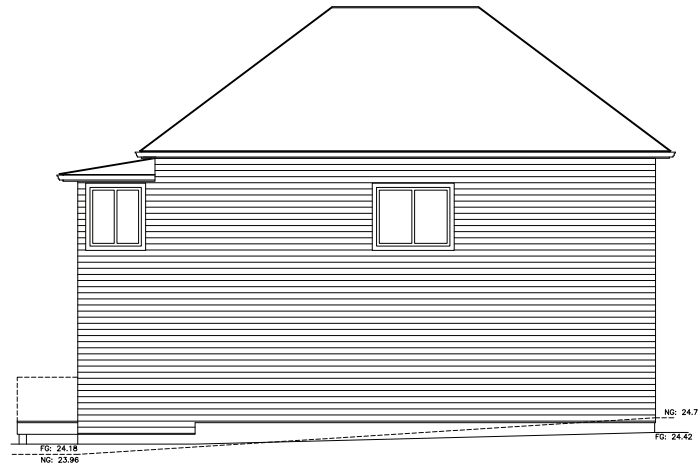


PROPOSED RIGHT ELEVATION

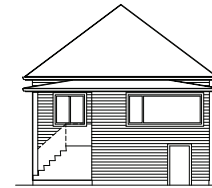

EXISTING FRONT ELEVATION

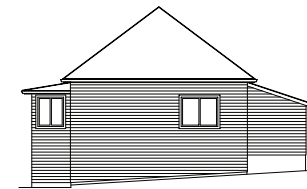


EXISTING RIGHT ELEVATION

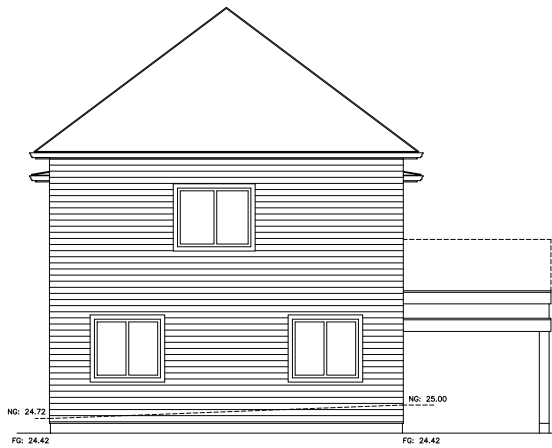

PROPOSED REAR ELEVATION



PROPOSED LEFT ELEVATION

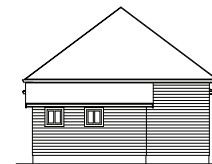

EXISTING REAR ELEVATION



EXISTING LEFT ELEVATION

RECEIVED
BOV785
2021-JUN-04
Current Planning

SOFFITS WITHIN 1.2m OF PROPERTY LINE
MUST HAVE NO OPENINGS AND BE PROTECTED BY
7/16" SOLID SHEATHING OR .38MM SHEET METAL.

ASSEMBLY FOR PORTION OF WALL LESS THAN 1.2M
FROM THE LOT LINE REQUIRING 45 MIN FIRE
RESISTANCE RATING:

NON-COMBUSTIBLE SIDING
RAIN SCREEN
TYPAR BUILDING WRAP
7/16" OSB SHEATHING
2x6 STUDS @ 24" O.C.
R20 INSULATION
6 MIL POLY
3/4" TYPE X DRYWALL TAPED AND FINISHED
AS PER TABLE A-9.10.3.1.-A WALL TYPE EN2

STEPHANIE LINDBERG
DRAFTING & DESIGN
SLINDBERGDESIGN@GMAIL.COM
(250) 951-3635
PO BOX 931, PARKSVILLE BC, V9P 2G9

DATE	ISSUED FOR:	BY
06/02/21	BOV APP	SL
06/04/21	BOV APP - REV	SL
06/04/21	BOV APP - REV 2	SL

PROJECT:	105 IRWIN STREET ADDITION
PREPARED FOR:	RYAN PIERRESEN
SHEET TITLE:	ELEVATIONS
DATE:	06/02/21
SCALE:	1/4" = 1'-0"
DRAWN BY:	SL
PLAN NO:	SL 21-029
SHEET 2 OF 2	