


ATTACHMENT E BUILDING ELEVATIONS AND DETAILS

1 of 5

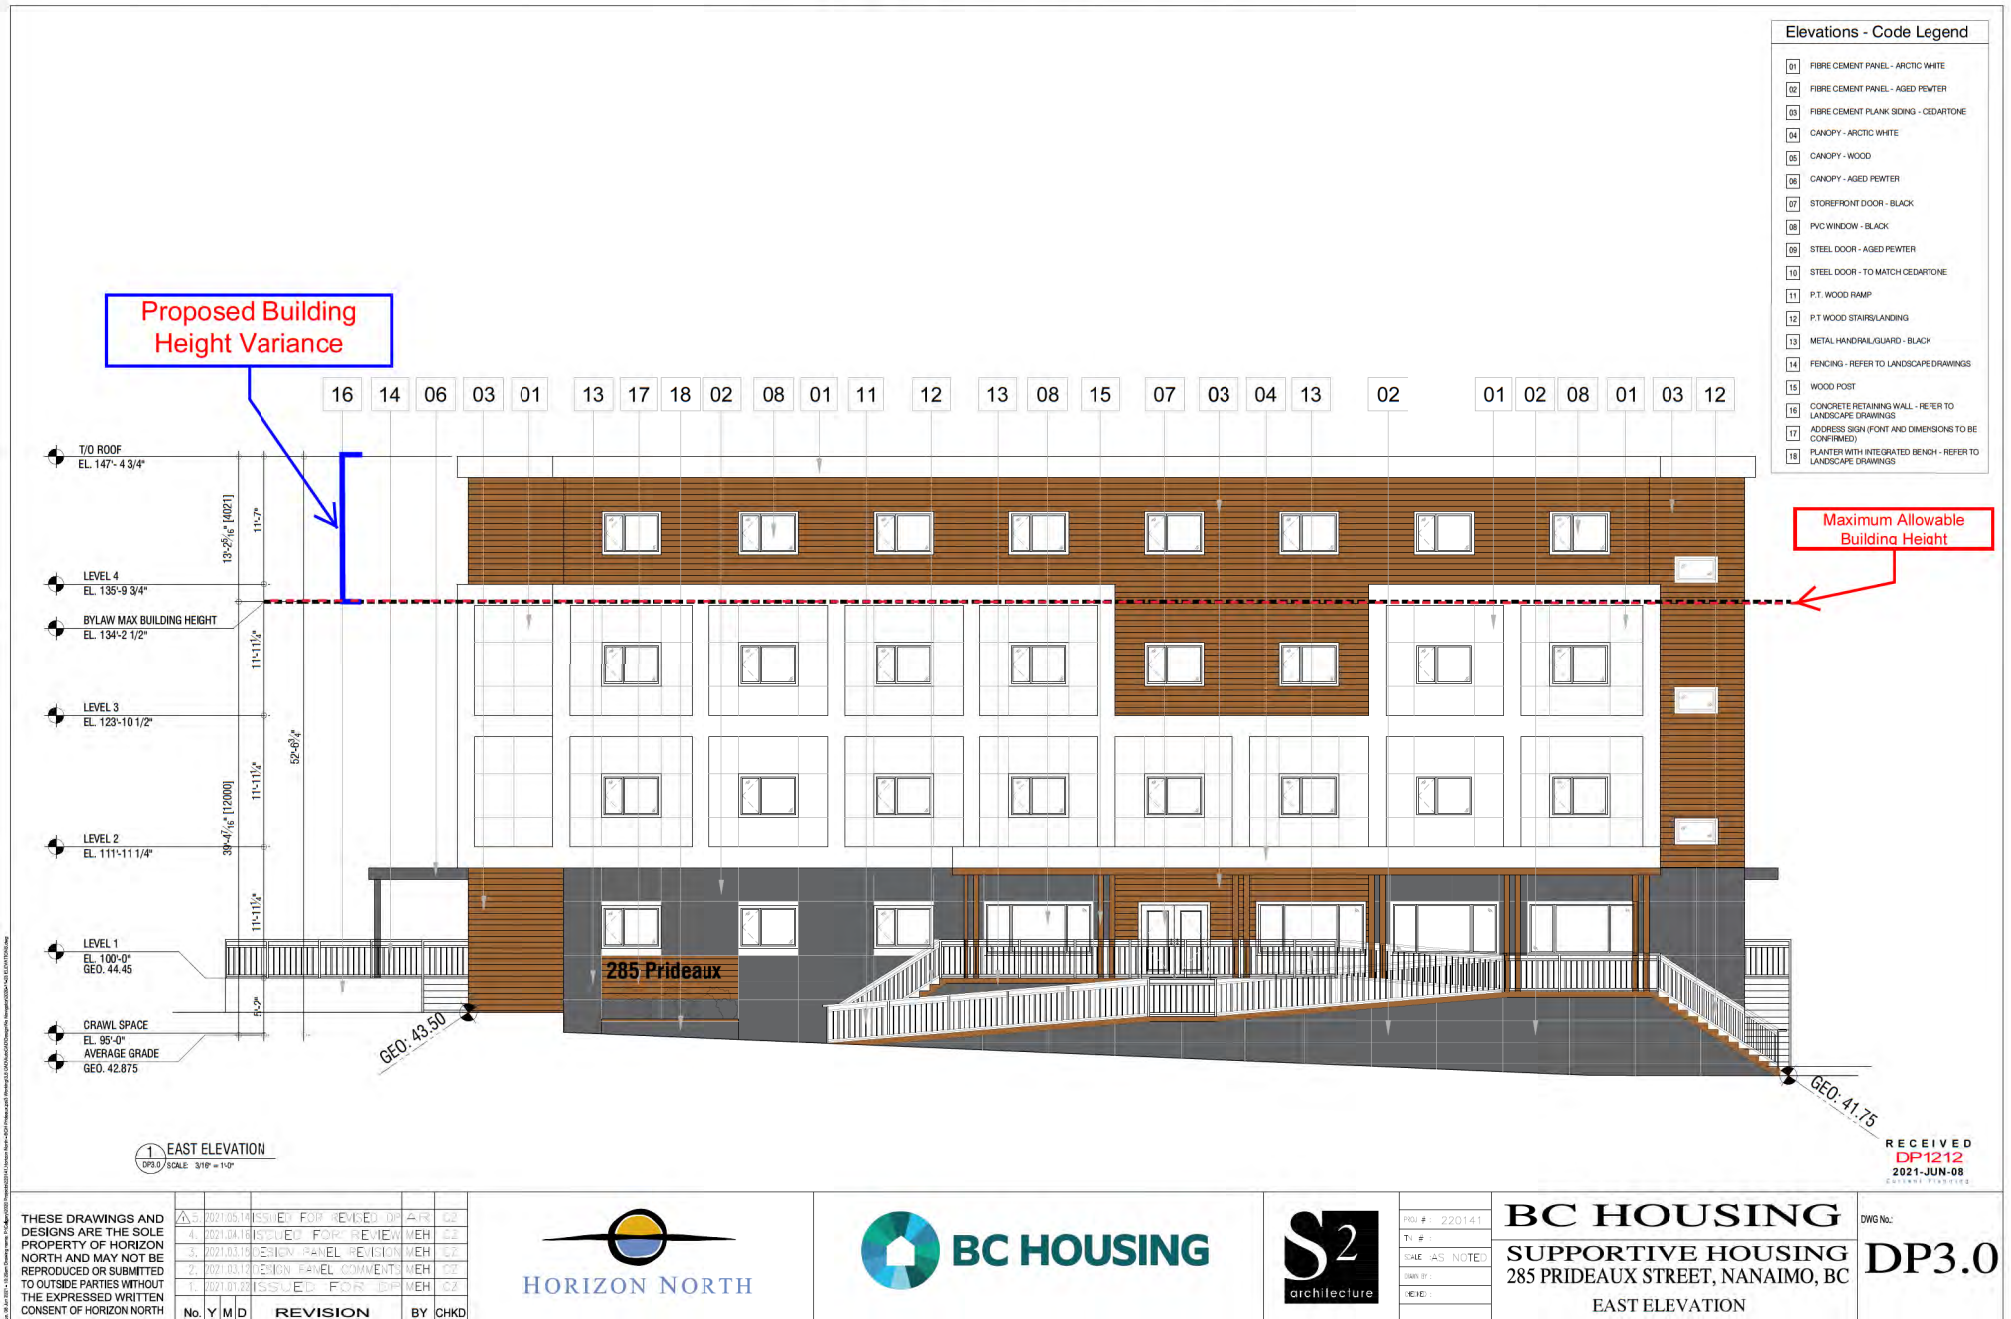

Elevations - Code Legend

- 01 FIBRE CEMENT PANEL - ARCTIC WHITE
- 02 FIBRE CEMENT PANEL - AGED PEWTER
- 03 FIBRE CEMENT PLANK SIDING - CEDARTONE
- 04 CANOPY - ARCTIC WHITE
- 05 CANOPY - WOOD
- 06 CANOPY - AGED PEWTER
- 07 STOREFRONT DOOR - BLACK
- 08 PVC WINDOW - BLACK
- 09 STEEL DOOR - AGED PEWTER
- 10 STEEL DOOR - TO MATCH CEDARTONE
- 11 P.T. WOOD RAMP
- 12 P.T. WOOD STAIRLANDING
- 13 METAL HANDRAIL/GUARD - BLACK
- 14 FENCING - REFER TO LANDSCAPE DRAWINGS
- 15 WOOD POST
- 16 CONCRETE RETAINING WALL - REFER TO LANDSCAPE DRAWINGS
- 17 ADDRESS SIGN (FONT AND DIMENSIONS TO BE CONFIRMED)
- 18 PLANTER WITH INTEGRATED BENCH - REFER TO LANDSCAPE DRAWINGS



1 NORTH ELEVATION
DP3.1 / SCALE: 3/16" = 1'-0"

THESE DRAWINGS AND DESIGNS ARE THE SOLE PROPERTY OF HORIZON NORTH AND MAY NOT BE REPRODUCED OR SUBMITTED TO OUTSIDE PARTIES WITHOUT THE EXPRESSED WRITTEN CONSENT OF HORIZON NORTH

No.	Y	M	D	REVISION	BY	CHKD
1	2021	05	14	ISSUED FOR REVISED DP3.1	MEH	CZ
2	2021	04	19	ISSUED FOR REVIEW	MEH	CZ
3	2021	03	13	DESIGN PANEL REVISION	MEH	CZ
4	2021	01	12	DESIGN PANEL COMMENTS	MEH	CZ
5	2021	01	02	ISSUED FOR DRAWING	MEH	CZ



PROJ. #	220141
TITLE	AS NOTED
DATE	2021-01-08
DRAWN BY	
CHECKED BY	

BC HOUSING
SUPPORTIVE HOUSING
285 PRIDEAUX STREET, NANAIMO, BC
NORTH ELEVATION

DWG No.:
DP3.1

RECEIVED
DP1212
2021-JUN-08
CITY OF NANAIMO

Elevations - Code Legend

- 01 FIBRE CEMENT PANEL - ARCTIC WHITE
- 02 FIBRE CEMENT PANEL - AGED PEWTER
- 03 FIBRE CEMENT PLANK SIDING - CEDARTONE
- 04 CANOPY - ARCTIC WHITE
- 05 CANOPY - WOOD
- 06 CANOPY - AGED PEWTER
- 07 STOREFRONT DOOR - BLACK
- 08 PVC WINDOW - BLACK
- 09 STEEL DOOR - AGED PEWTER
- 10 STEEL DOOR - TO MATCH CEDARTONE
- 11 P.T. WOOD RAMP
- 12 P.T. WOOD STAIRLANDING
- 13 METAL HANDRAIL/GUARD - BLACK
- 14 FENCING - REFER TO LANDSCAPE DRAWINGS
- 15 WOOD POST
- 16 CONCRETE RETAINING WALL - REFER TO LANDSCAPE DRAWINGS
- 17 ADDRESS SIGN FONT AND DIMENSIONS TO BE CONFIRMED
- 18 PLANTER WITH INTEGRATED BENCH - REFER TO LANDSCAPE DRAWINGS

Maximum Allowable Building Height



1 WEST ELEVATION
DP3.2 / SCALE: 3/16" = 1'-0"

THESE DRAWINGS AND DESIGNS ARE THE SOLE PROPERTY OF HORIZON NORTH AND MAY NOT BE REPRODUCED OR SUBMITTED TO OUTSIDE PARTIES WITHOUT THE EXPRESSED WRITTEN CONSENT OF HORIZON NORTH

No.	Y	M	D	REVISION	BY	CHKD
1	2021	05	14	ISSUED FOR REVIEW OF A/R	02	
2	2021	04	19	ISSUED FOR REVIEW MEH	02	
3	2021	03	19	DESIGN PANEL REVISION MEH	02	
4	2021	01	12	DESIGN PANEL COMMENTS MEH	02	
5	2021	01	20	ISSUED FOR REVIEW MEH	02	



PROJ. #	220141
TITLE	AS NOTED
DATE	01
DRAWN	


BC HOUSING
SUPPORTIVE HOUSING
285 PRIDEAUX STREET, NANAIMO, BC
WEST ELEVATION

DWG No.:
DP3.2

RECEIVED
DP1212
2021-JUN-08
CITY OF NANAIMO

Elevations - Code Legend

- 01 FIBRE CEMENT PANEL - ARCTIC WHITE
- 02 FIBRE CEMENT PANEL - AGED PEWTER
- 03 FIBRE CEMENT PLANK SIDING - CEDARTONE
- 04 CANOPY - ARCTIC WHITE
- 05 CANOPY - WOOD
- 06 CANOPY - AGED PEWTER
- 07 STOREFRONT DOOR - BLACK
- 08 PVC WINDOW - BLACK
- 09 STEEL DOOR - AGED PEWTER
- 10 STEEL DOOR - TO MATCH CEDARTONE
- 11 P.T. WOOD RAMP
- 12 P.T. WOOD STAIRS/LANDING
- 13 METAL HANDRAIL/GUARD - BLACK
- 14 FENCING - REFER TO LANDSCAPE DRAWINGS
- 15 WOOD POST
- 16 CONCRETE RETAINING WALL - REFER TO LANDSCAPE DRAWINGS
- 17 ADDRESS SIGN (FONT AND DIMENSIONS TO BE CONFIRMED)
- 18 PLANTER WITH INTEGRATED BENCH - REFER TO LANDSCAPE DRAWINGS

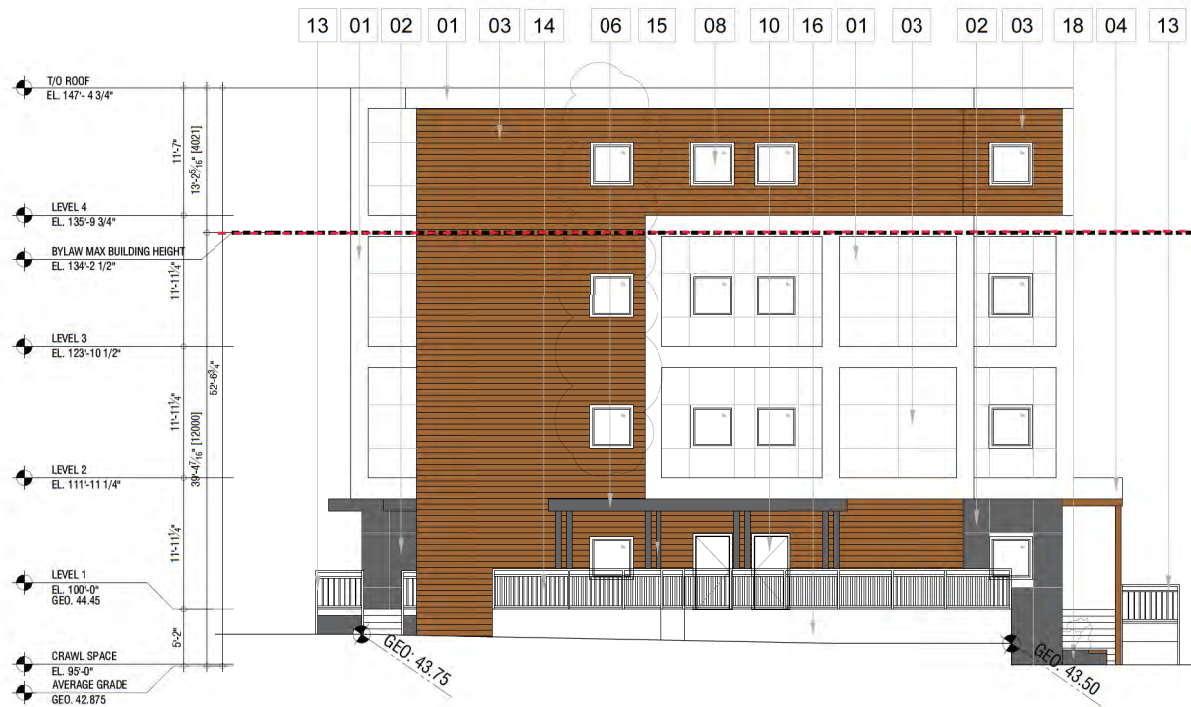

1 SOUTH ELEVATION
DP3.3 / SCALE: 3/16" = 1'-0"

THESE DRAWINGS AND DESIGNS ARE THE SOLE PROPERTY OF HORIZON NORTH AND MAY NOT BE REPRODUCED OR SUBMITTED TO OUTSIDE PARTIES WITHOUT THE EXPRESSED WRITTEN CONSENT OF HORIZON NORTH

No.	Y	M	D	REVISION	BY
1				2021.01.12 ISSUED FOR REVIEW	MEH
2				2021.01.12 DESIGN PANEL COMMENTS	MEH
3				2021.01.12 DESIGN PANEL REVISION	MEH
4				2021.04.16 ISSUED FOR REVIEW	MEH
5				2021.05.14 ISSUED FOR REVISED DRAWING	MEH



PROJ. #	220141
TITLE	AS NOTED
DATE	2021-06-08
DRAWN BY	
CHECKED BY	

BC HOUSING
SUPPORTIVE HOUSING
285 PRIDEAUX STREET, NANAIMO, BC
SOUTH ELEVATION


DWG No.:
DP3.3

RECEIVED
DP1212
2021-JUN-08
CITY OF NANAIMO


MATERIAL BOARD



1. Fibre Cement Panel
White

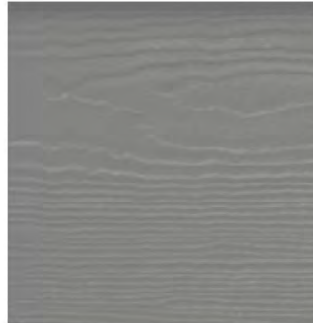

2. Fibre Cement Panel
Dark Grey

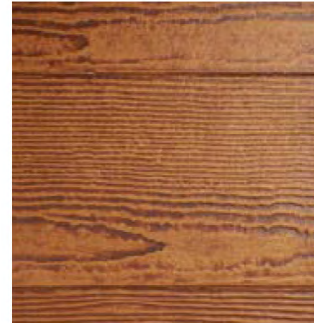

3. Fibre Cement Plank Siding
Wood Look



4. PVC Window
Black

