


ATTACHMENT H CONCEPTUAL SITE PLAN

(120 Needham Street, 514 and 540 Haliburton Street, 535 and 575 Nicol Street - OCP101)

U R B A N S
S O L U T I O N S
ARCHITECTURE
LIMITED

www.urbansolutionsarch.ca
604.261.6106
6189 Elm Street, Vancouver, BC
V6N 1B2

Copyright Reserved
Everything shown hereon for use on this project only, and may not be reproduced without the architect's written permission and unless the reproduction carries their name.

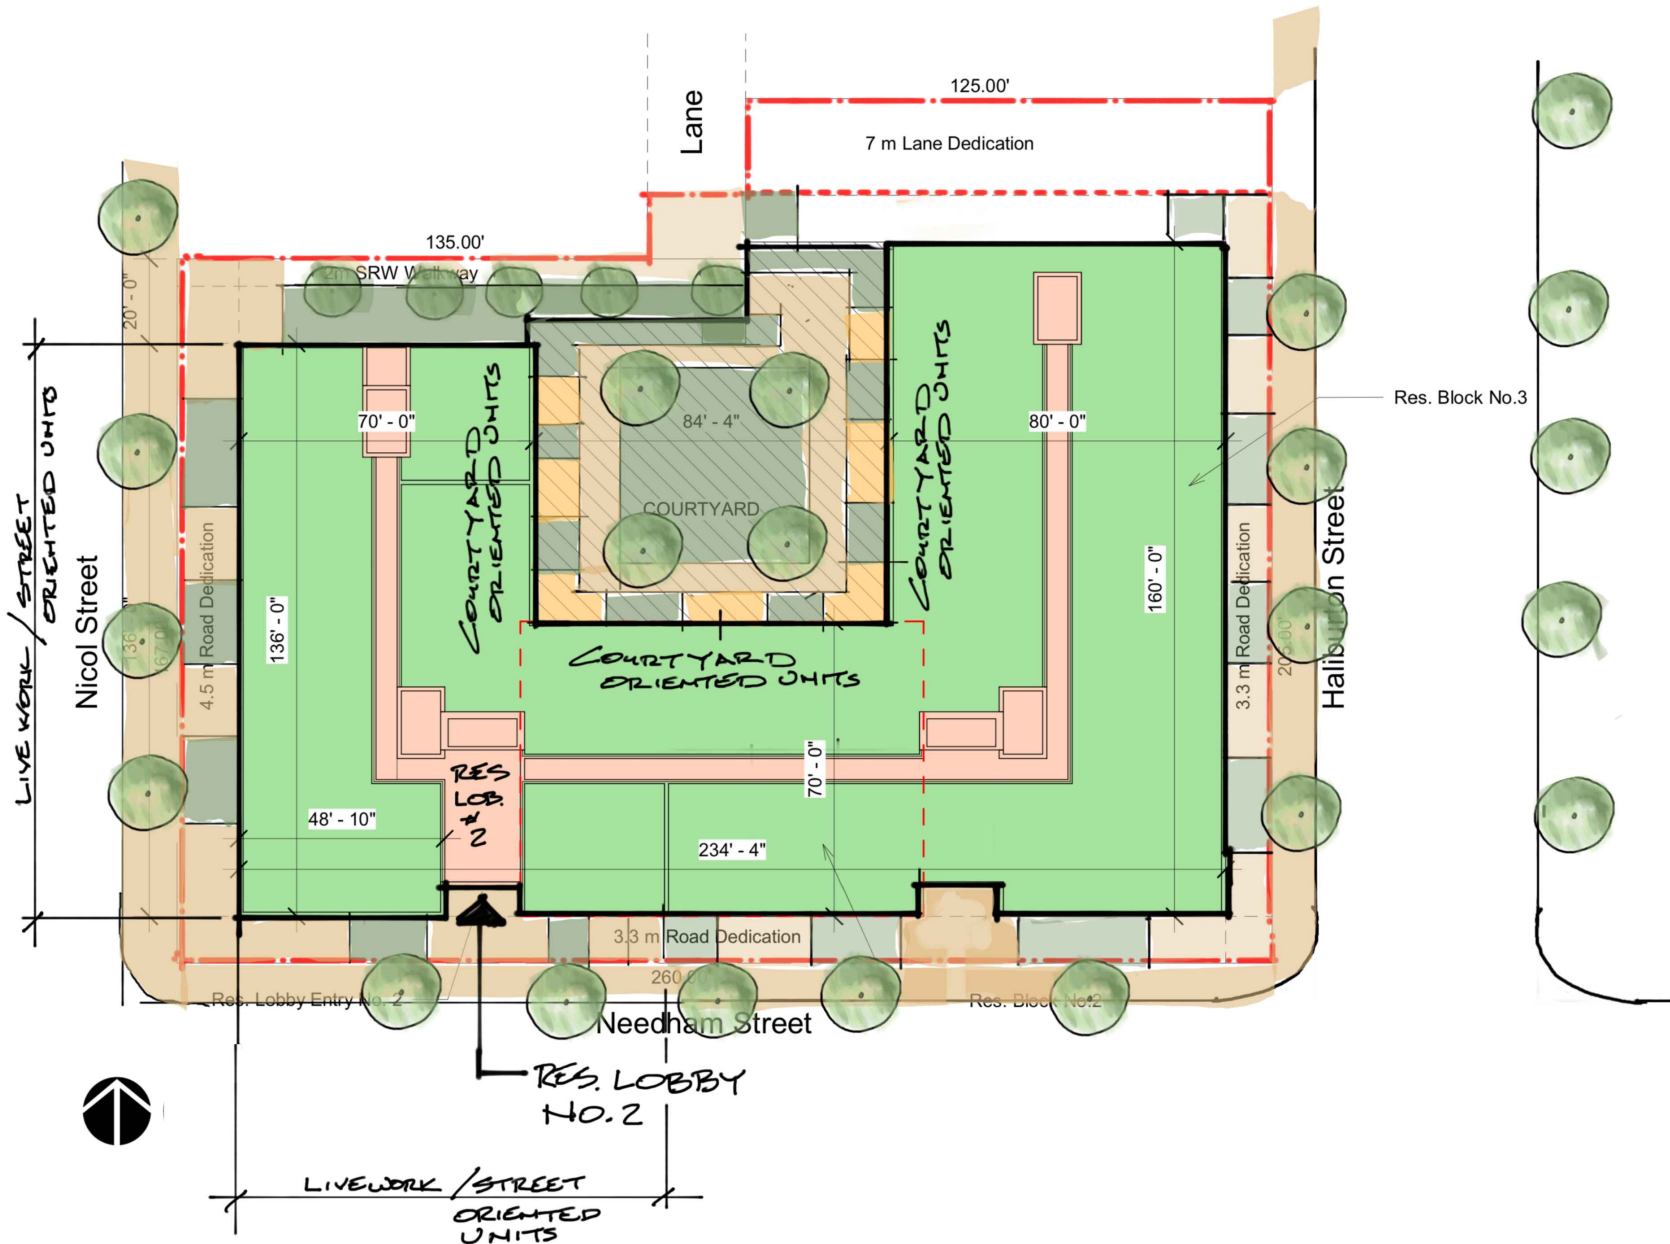

FOR DISCUSSION PURPOSES ONLY

PROJECT
Haliburton

SHEET TITLE
Site Studies
Site Sketch

DATE
2021.06.02
SCALE

ASK-2
RECEIVED
OCP101
2021-JUN-08
Current Planning