


ATTACHMENT D SITE AND PARKING PLANS

1 of 2

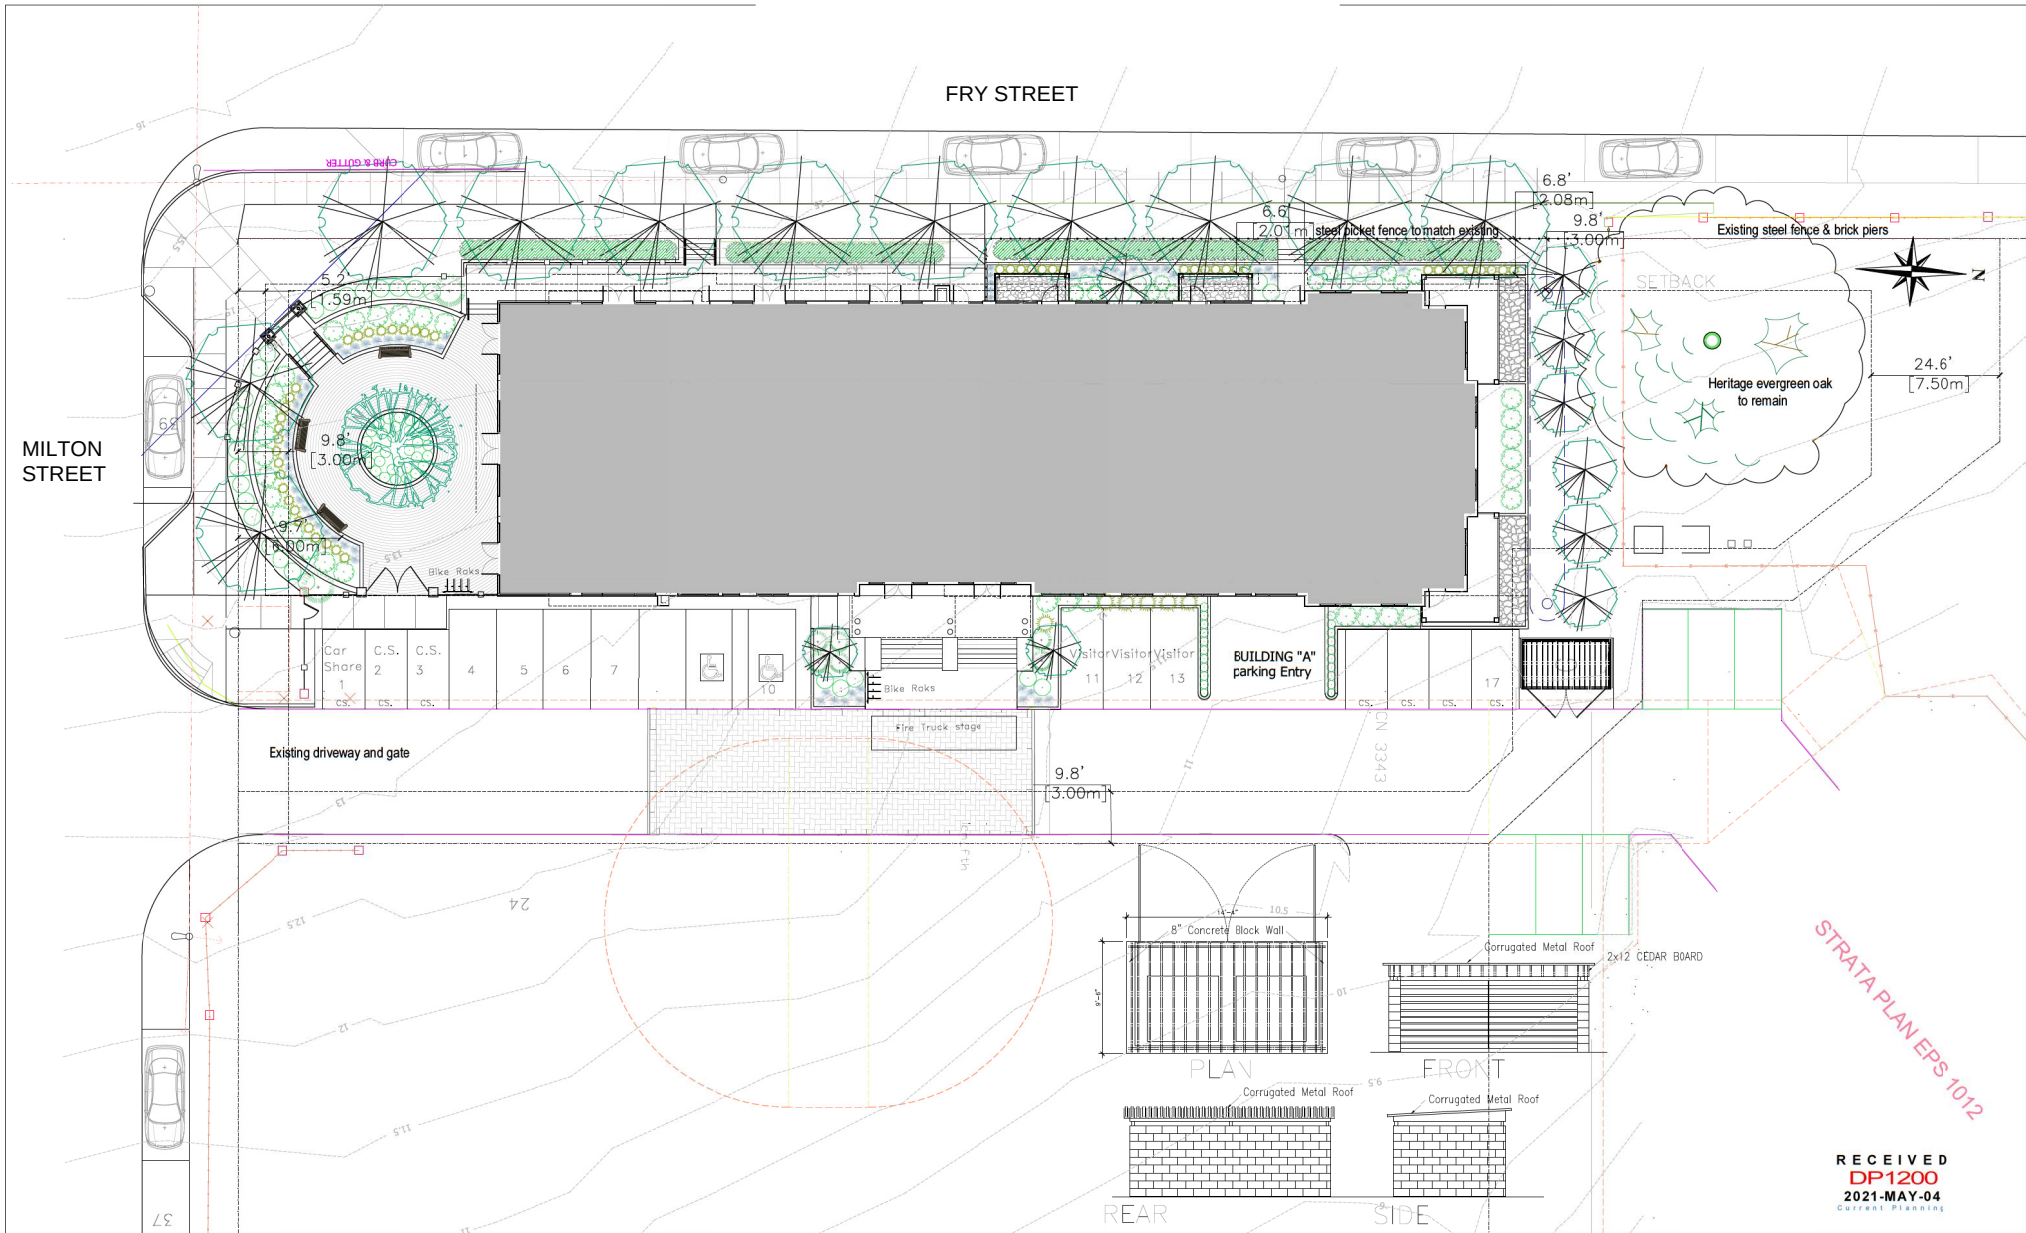

STRATA PLAN EPS 1012

RECEIVED
DP1200
2021-MAY-04
Current Planning

NO.	DATE	VERSION
1	2021-05-04	1.0
2	2021-05-04	1.1
3	2021-05-04	1.2
4	2021-05-04	1.3
5	2021-05-04	1.4
6	2021-05-04	1.5
7	2021-05-04	1.6
8	2021-05-04	1.7
9	2021-05-04	1.8
10	2021-05-04	1.9
11	2021-05-04	2.0



PRELIMINARY

D-ARCHITECTURE
6377 ICARUS DRIVE, NANAIMO, BC V9V 1N4
T: 250-933-1991, E: FIROUZLI@SHAW.CA
DARYOUSH FIROUZLI ARCHITECTURE INC.

SEAL

CONSULTANT LOGO

SCALE
1" = 16' = 1" = 0"

DRAWN
CHECKED
DATE
3 MAY 21

PROJECT
155 FRY STREET
NANAIMO, BC


CLIENT
0742637 b.c. Ltd.

PROJECT NO.
2858

SHEET TITLE
SITE PLAN

SHEET NO.
A1.1

REVISION

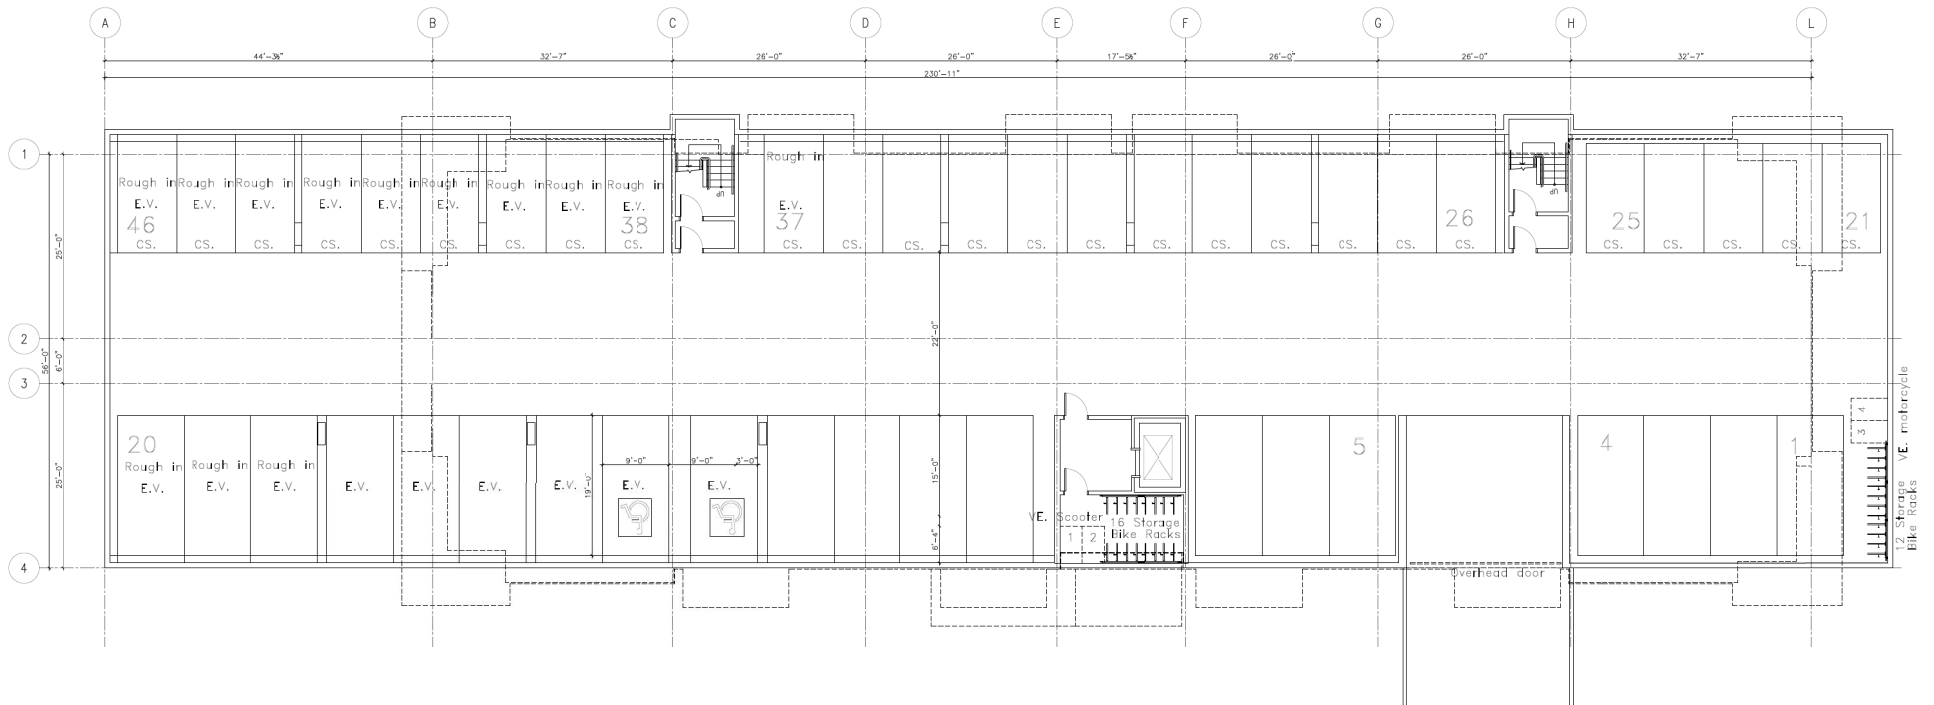

UNDERGROUND PARKING

RECEIVED
DP1200
2021-APR-14
CITY OF NANAIMO

NOTE: This drawing is a preliminary drawing and is for informational purposes only. It is not to be used for construction or other purposes without the approval of the architect.	NO. DATE REVISION 1 11/21 2 12/21 3 1/22 4 2/22 5 3/22 6 4/22 7 5/22 8 6/22 9 7/22 10 8/22 11 9/22 12 10/22 13 11/22 14 12/22 15 1/23 16 2/23 17 3/23 18 4/23 19 5/23 20 6/23 21 7/23 22 8/23 23 9/23 24 10/23 25 11/23 26 12/23 27 1/24 28 2/24 29 3/24 30 4/24 31 5/24 32 6/24 33 7/24 34 8/24 35 9/24 36 10/24 37 11/24 38 12/24 39 1/25 40 2/25 41 3/25 42 4/25 43 5/25 44 6/25 45 7/25 46 8/25 47 9/25 48 10/25 49 11/25 50 12/25 51 1/26 52 2/26 53 3/26 54 4/26 55 5/26 56 6/26 57 7/26 58 8/26 59 9/26 60 10/26 61 11/26 62 12/26 63 1/27 64 2/27 65 3/27 66 4/27 67 5/27 68 6/27 69 7/27 70 8/27 71 9/27 72 10/27 73 11/27 74 12/27 75 1/28 76 2/28 77 3/28 78 4/28 79 5/28 80 6/28 81 7/28 82 8/28 83 9/28 84 10/28 85 11/28 86 12/28 87 1/29 88 2/29 89 3/29 90 4/29 91 5/29 92 6/29 93 7/29 94 8/29 95 9/29 96 10/29 97 11/29 98 12/29 99 1/30 100 2/30 101 3/30 102 4/30 103 5/30 104 6/30 105 7/30 106 8/30 107 9/30 108 10/30 109 11/30 110 12/30 111 1/31 112 2/31 113 3/31 114 4/31 115 5/31 116 6/31 117 7/31 118 8/31 119 9/31 120 10/31 121 11/31 122 12/31 123 1/32 124 2/32 125 3/32 126 4/32 127 5/32 128 6/32 129 7/32 130 8/32 131 9/32 132 10/32 133 11/32 134 12/32 135 1/33 136 2/33 137 3/33 138 4/33 139 5/33 140 6/33 141 7/33 142 8/33 143 9/33 144 10/33 145 11/33 146 12/33 147 1/34 148 2/34 149 3/34 150 4/34 151 5/34 152 6/34 153 7/34 154 8/34 155 9/34 156 10/34 157 11/34 158 12/34 159 1/35 160 2/35 161 3/35 162 4/35 163 5/35 164 6/35 165 7/35 166 8/35 167 9/35 168 10/35 169 11/35 170 12/35 171 1/36 172 2/36 173 3/36 174 4/36 175 5/36 176 6/36 177 7/36 178 8/36 179 9/36 180 10/36 181 11/36 182 12/36 183 1/37 184 2/37 185 3/37 186 4/37 187 5/37 188 6/37 189 7/37 190 8/37 191 9/37 192 10/37 193 11/37 194 12/37 195 1/38 196 2/38 197 3/38 198 4/38 199 5/38 200 6/38 201 7/38 202 8/38 203 9/38 204 10/38 205 11/38 206 12/38 207 1/39 208 2/39 209 3/39 210 4/39 211 5/39 212 6/39 213 7/39 214 8/39 215 9/39 216 10/39 217 11/39 218 12/39 219 1/40 220 2/40 221 3/40 222 4/40 223 5/40 224 6/40 225 7/40 226 8/40 227 9/40 228 10/40 229 11/40 230 12/40 231 1/41 232 2/41 233 3/41 234 4/41 235 5/41 236 6/41 237 7/41 238 8/41 239 9/41 240 10/41 241 11/41 242 12/41 243 1/42 244 2/42 245 3/42 246 4/42 247 5/42 248 6/42 249 7/42 250 8/42 251 9/42 252 10/42 253 11/42 254 12/42 255 1/43 256 2/43 257 3/43 258 4/43 259 5/43 260 6/43 261 7/43 262 8/43 263 9/43 264 10/43 265 11/43 266 12/43 267 1/44 268 2/44 269 3/44 270 4/44 271 5/44 272 6/44 273 7/44 274 8/44 275 9/44 276 10/44 277 11/44 278 12/44 279 1/45 280 2/45 281 3/45 282 4/45 283 5/45 284 6/45 285 7/45 286 8/45 287 9/45 288 10/45 289 11/45 290 12/45 291 1/46 292 2/46 293 3/46 294 4/46 295 5/46 296 6/46 297 7/46 298 8/46 299 9/46 300 10/46 301 11/46 302 12/46 303 1/47 304 2/47 305 3/47 306 4/47 307 5/47 308 6/47 309 7/47 310 8/47 311 9/47 312 10/47 313 11/47 314 12/47 315 1/48 316 2/48 317 3/48 318 4/48 319 5/48 320 6/48 321 7/48 322 8/48 323 9/48 324 10/48 325 11/48 326 12/48 327 1/49 328 2/49 329 3/49 330 4/49 331 5/49 332 6/49 333 7/49 334 8/49 335 9/49 336 10/49 337 11/49 338 12/49 339 1/50 340 2/50 341 3/50 342 4/50 343 5/50 344 6/50 345 7/50 346 8/50 347 9/50 348 10/50 349 11/50 350 12/50 351 1/51 352 2/51 353 3/51 354 4/51 355 5/51 356 6/51 357 7/51 358 8/51 359 9/51 360 10/51 361 11/51 362 12/51 363 1/52 364 2/52 365 3/52 366 4/52 367 5/52 368 6/52 369 7/52 370 8/52 371 9/52 372 10/52 373 11/52 374 12/52 375 1/53 376 2/53 377 3/53 378 4/53 379 5/53 380 6/53 381 7/53 382 8/53 383 9/53 384 10/53 385 11/53 386 12/53 387 1/54 388 2/54 389 3/54 390 4/54 391 5/54 392 6/54 393 7/54 394 8/54 395 9/54 396 10/54 397 11/54 398 12/54 399 1/55 400 2/55 401 3/55 402 4/55 403 5/55 404 6/55 405 7/55 406 8/55 407 9/55 408 10/55 409 11/55 410 12/55 411 1/56 412 2/56 413 3/56 414 4/56 415 5/56 416 6/56 417 7/56 418 8/56 419 9/56 420 10/56 421 11/56 422 12/56 423 1/57 424 2/57 425 3/57 426 4/57 427 5/57 428 6/57 429 7/57 430 8/57 431 9/57 432 10/57 433 11/57 434 12/57 435 1/58 436 2/58 437 3/58 438 4/58 439 5/58 440 6/58 441 7/58 442 8/58 443 9/58 444 10/58 445 11/58 446 12/58 447 1/59 448 2/59 449 3/59 450 4/59 451 5/59 452 6/59 453 7/59 454 8/59 455 9/59 456 10/59 457 11/59 458 12/59 459 1/60 460 2/60 461 3/60 462 4/60 463 5/60 464 6/60 465 7/60 466 8/60 467 9/60 468 10/60 469 11/60 470 12/60 471 1/61 472 2/61 473 3/61 474 4/61 475 5/61 476 6/61 477 7/61 478 8/61 479 9/61 480 10/61 481 11/61 482 12/61 483 1/62 484 2/62 485 3/62 486 4/62 487 5/62 488 6/62 489 7/62 490 8/62 491 9/62 492 10/62 493 11/62 494 12/62 495 1/63 496 2/63 497 3/63 498 4/63 499 5/63 500 6/63 501 7/63 502 8/63 503 9/63 504 10/63 505 11/63 506 12/63 507 1/64 508 2/64 509 3/64 510 4/64 511 5/64 512 6/64 513 7/64 514 8/64 515 9/64 516 10/64 517 11/64 518 12/64 519 1/65 520 2/65 521 3/65 522 4/65 523 5/65 524 6/65 525 7/65 526 8/65 527 9/65 528 10/65 529 11/65 530 12/65 531 1/66 532 2/66 533 3/66 534 4/66 535 5/66 536 6/66 537 7/66 538 8/66 539 9/66 540 10/66 541 11/66 542 12/66 543 1/67 544 2/67 545 3/67 546 4/67 547 5/67 548 6/67 549 7/67 550 8/67 551 9/67 552 10/67 553 11/67 554 12/67 555 1/68 556 2/68 557 3/68 558 4/68 559 5/68 560 6/68 561 7/68 562 8/68 563 9/68 564 10/68 565 11/68 566 12/68 567 1/69 568 2/69 569 3/69 570 4/69 571 5/69 572 6/69 573 7/69 574 8/69 575 9/69 576 10/69 577 11/69 578 12/69 579 1/70 580 2/70 581 3/70 582 4/70 583 5/70 584 6/70 585 7/70 586 8/70 587 9/70 588 10/70 589 11/70 590 12/70 591 1/71 592 2/71 593 3/71 594 4/71 595 5/71 596 6/71 597 7/71 598 8/71 599 9/71 600 10/71 601 11/71 602 12/71 603 1/72 604 2/72 605 3/72 606 4/72 607 5/72 608 6/72 609 7/72 610 8/72 611 9/72 612 10/72 613 11/72 614 12/72 615 1/73 616 2/73 617 3/73 618 4/73 619 5/73 620 6/73 621 7/73 622 8/73 623 9/73 624 10/73 625 11/73 626 12/73 627 1/74 628 2/74 629 3/74 630 4/74 631 5/74 632 6/74 633 7/74 634 8/74 635 9/74 636 10/74 637 11/74 638 12/74 639 1/75 640 2/75 641 3/75 642 4/75 643 5/75 644 6/75 645 7/75 646 8/75 647 9/75 648 10/75 649 11/75 650 12/75 651 1/76 652 2/76 653 3/76 654 4/76 655 5/76 656 6/76 657 7/76 658 8/76 659 9/76 660 10/76 661 11/76 662 12/76 663 1/77 664 2/77 665 3/77 666 4/77 667 5/77 668 6/77 669 7/77 670 8/77 671 9/77 672 10/77 673 11/77 674 12/77 675 1/78 676 2/78 677 3/78 678 4/78 679 5/78 680 6/78 681 7/78 682 8/78 683 9/78 684 10/78 685 11/78 686 12/78 687 1/79 688 2/79 689 3/79 690 4/79 691 5/79 692 6/79 693 7/79 694 8/79 695 9/79 696 10/79 697 11/79 698 12/79 699 1/80 700 2/80 701 3/80 702 4/80 703 5/80 704 6/80 705 7/80 706 8/80 707 9/80 708 10/80 709 11/80 710 12/80 711 1/81 712 2/81 713 3/81 714 4/81 715 5/81 716 6/81 717 7/81 718 8/81 719 9/81 720 10/81 721 11/81 722 12/81 723 1/82 724 2/82 725 3/82 726 4/82 727 5/82 728 6/82 729 7/82 730 8/82 731 9/82 732 10/82 733 11/82 734 12/82 735 1/83 736 2/83 737 3/83 738 4/83 739 5/83 740 6/83 741 7/83 742 8/83 743 9/83 744 10/83 745 11/83 746 12/83 747 1/84 748 2/84 749 3/84 750 4/84 751 5/84 752 6/84 753 7/84 754 8/84 755 9/84 756 10/84 757 11/84 758 12/84 759 1/85 760 2/85 761 3/85 762 4/85 763 5/85 764 6/85 765 7/85 766 8/85 767 9/85 768 10/85 769 11/85 770 12/85 771 1/86 772 2/86 773 3/86 774 4/86 775 5/86 776 6/86 777 7/86 778 8/86 779 9/86 780 10/86 781 11/86 782 12/86 783 1/87 784 2/87 785 3/87 786 4/87 787 5/87 788 6/87 789 7/87 790 8/87 791 9/87 792 10/87 793 11/87 794 12/87 795 1/88 796 2/88 797 3/88 798 4/88 799 5/88 800 6/88 801 7/88 802 8/88 803 9/88 804 10/88 805 11/88 806 12/88 807 1/89 808 2/89 809 3/89 810 4/89 811 5/89 812 6/89 813 7/89 814 8/89 815 9/89 816 10/89 817 11/89 818 12/89 819 1/90 820 2/90 821 3/90 822 4/90 823 5/90 824 6/90 825 7/90 826 8/90 827 9/90 828 10/90 829 11/90 830 12/90 831 1/91 832 2/91 833 3/91 834 4/91 835 5/91 836 6/91 837 7/91 838 8/91 839 9/91 840 10/91 841 11/91 842 12/91 843 1/92 844 2/92 845 3/92 846 4/92 847 5/92 848 6/92 849 7/92 850 8/92 851 9/92 852 10/92 853 11/92 854 12/92 855 1/93 856 2/93 857 3/93 858 4/93 859 5/93 860 6/93 861 7/93 862 8/93 863 9/93 864 10/93 865 11/93 866 12/93 867 1/94 868 2/94 869 3/94 870 4/94 871 5/94 872 6/94 873 7/94 874 8/94 875 9/94 876 10/94 877 11/94 878 12/94 879 1/95 880 2/95 881 3/95 882 4/95 883 5/95 884 6/95 885 7/95 886 8/95 887 9/95 888 10/95 889 11/95 890 12/95 891 1/96 892 2/96 893 3/96 894 4/96 895 5/96 896 6/96 897 7/96 898 8/96 899 9/96 900 10/96 901 11/96 902 12/96 903 1/97 904 2/97 905 3/97 906 4/97 907 5/97 908 6/97 9
---	---