



ATTACHMENT E BUILDING ELEVATIONS

1 of 6

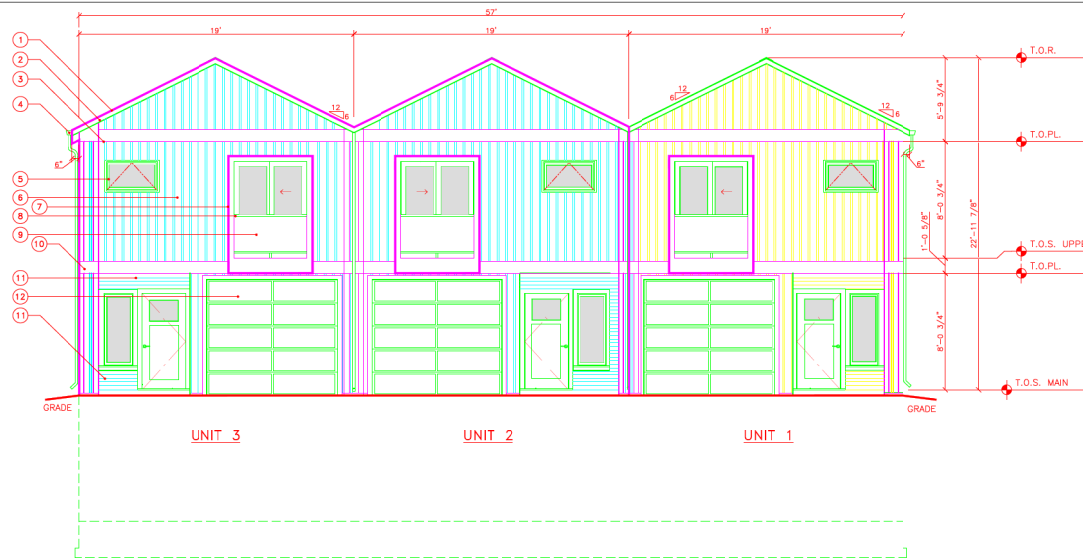

FRONT ELEVATION - TRIPLEX - BUILDING 1

SCALE = 1/4" = 1'-0"

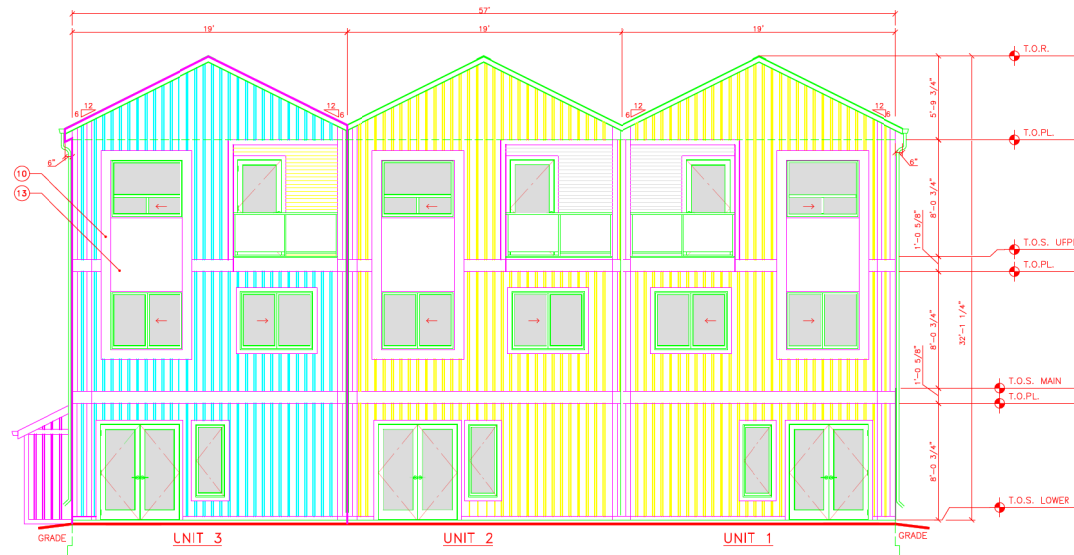

REAR ELEVATION - TRIPLEX - BUILDING 1

SCALE = 1/4" = 1'-0"

General Notes

MATERIAL LIST

- 1 ASPHALT ROOFING
- 2 COMBED FACE FASCIA
- 3 TRUSS ASSEMBLY BEYOND
- 4 ALUM. GUTTER & DOWNSPOUT
- 5 VINYL WINDOW
- 6 VERTICAL VINYL SIDING B&B
- 7 STEEL FRAMED VIGNETTE
- 8 ALUMINUM RAILING
- 9 TEMPERED GLASS
- 10 COMBED FACE TRIM
- 11 CEDAR HORIZONTAL LAP SIDING
- 12 INSULATED GARAGE DOOR
- 13 HARDIE BOARD PANEL
- 14 EXPOSED CONCRETE FOUNDATION

1	DP SUBMISSION	8/31
No.	Revision/Issue	Date




BOEHM CONSTRUCTION
1610 NORTHFIELD ROAD, NANAIMO, BC
V8S 5A7 www.boehmconstruction.ca
250-667-7116

Project Name and Address
**KULWULTON
MULTI FAMILY**
1534 EXTENSION ROAD
NANAIMO, BC

Project	BUILDING 1 ELEVATIONS	Sheet
Date	31AUG2020	A3.1-1
Scale	1/4" = 1' 0"	

RECEIVED
DP 1206
2021-OCT-04

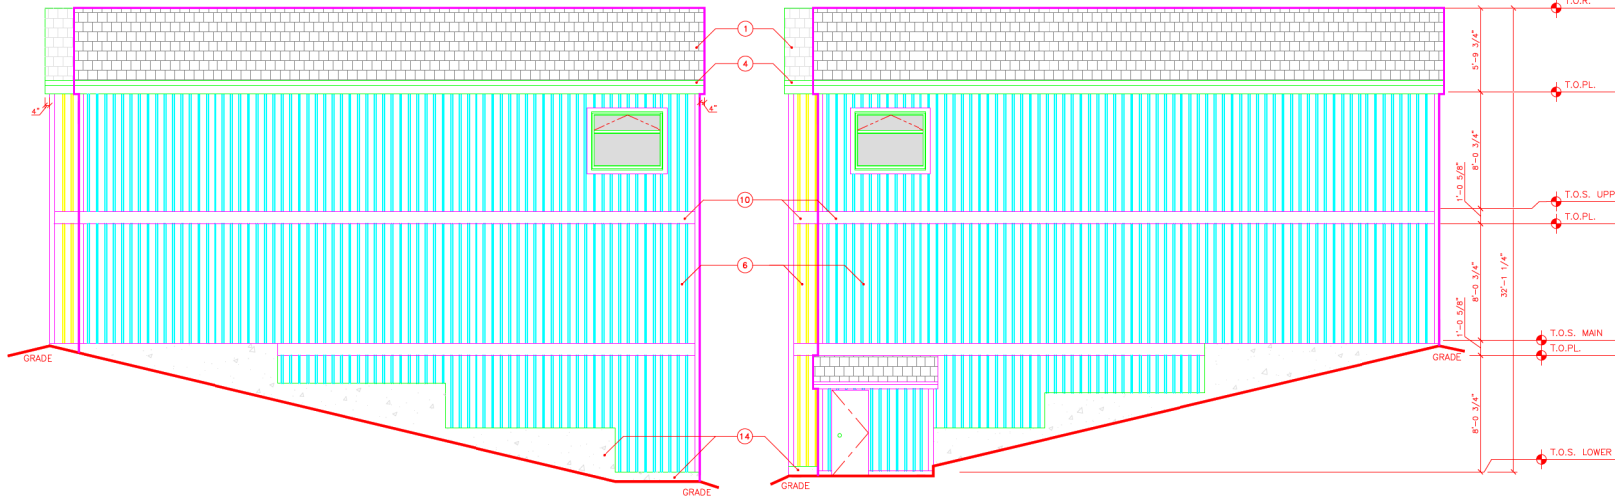

SIDE ELEVATION - TRIPLEX - BUILDING 1

SCALE = 1/4" = 1'-0"

SIDE ELEVATION - TRIPLEX - BUILDING 1

SCALE = 1/4" = 1'-0"

General Notes	
MATERIAL LIST	
1	ASPHALT ROOFING
2	COMBED FACE FASCIA
3	TRUSS ASSEMBLY BEYOND
4	ALUM. GUTTER & DOWNSPOUT
5	VINYL WINDOW
6	VERTICAL VINYL SIDING B&B
7	STEEL FRAMED VIGNETTE
8	ALUMINUM RAILING
9	TEMPERED GLASS
10	COMBED FACE TRIM
11	CEDAR HORIZONTAL LAP SIDING
12	INSULATED GARAGE DOOR
13	HARDIE BOARD PANEL
14	EXPOSED CONCRETE FOUNDATION

1	DP SUBMISSION	8/31
No.	Revision/Issue	Date

Boehm
CONSTRUCTION



BOEHM CONSTRUCTION
1610 NORTHFIELD ROAD, NANAIMO, BC
V8S 5A7 www.boehmconstruction.ca
250-667-7116

Project Name and Address

**KULWULTON
MULTI FAMILY**
1534 EXTENSION ROAD
NANAIMO, BC

Project	BUILDING 1 ELEVATIONS	Sheet
Date	31AUG2020	A3.1-2
Scale	1/4" = 1' 0"	

RECEIVED
DP1206
2021-OCT-04
2:11 PM

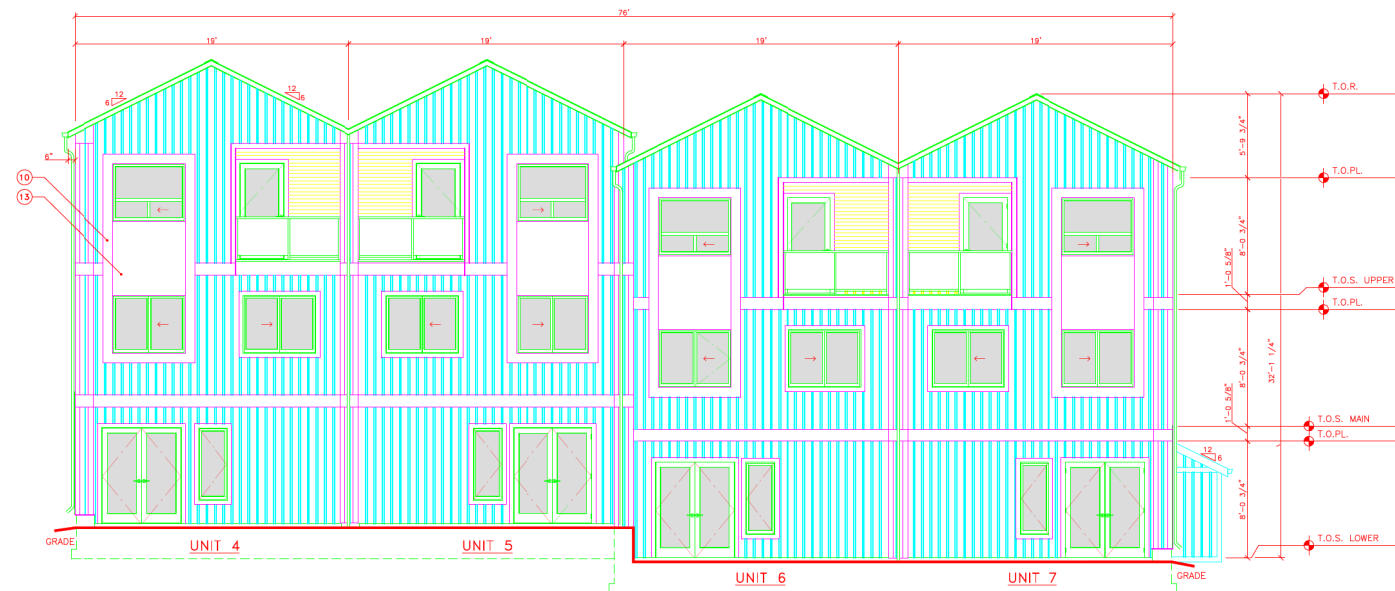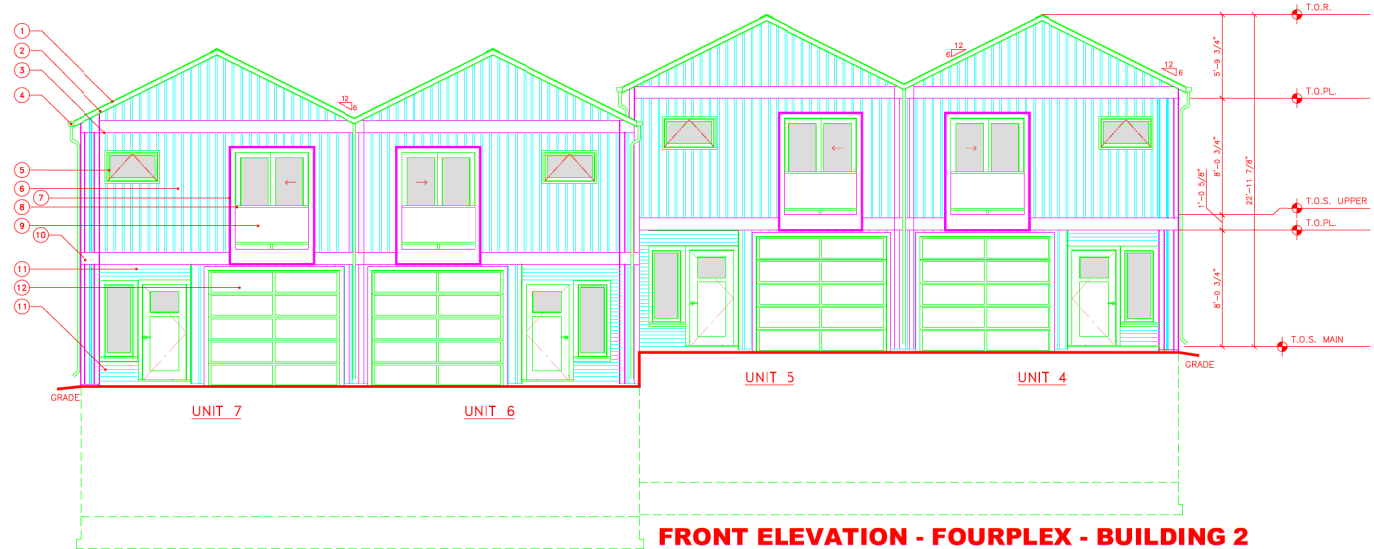

General Notes

MATERIAL LIST

- 1 ASPHALT ROOFING
- 2 COMBED FACE FASCIA
- 3 TRUSS ASSEMBLY BEYOND
- 4 ALUM. GUTTER & DOWNSPOUT
- 5 VINYL WINDOW
- 6 VERTICAL VINYL SIDING B&B
- 7 STEEL FRAMED VIGNETTE
- 8 ALUMINUM RAILING
- 9 TEMPERED GLASS
- 10 COMBED FACE TRIM
- 11 CEDAR HORIZONTAL LAP SIDING
- 12 INSULATED GARAGE DOOR
- 13 HARDIE BOARD PANEL
- 14 EXPOSED CONCRETE FOUNDATION

1	DP SUBMISSION	8/31
No.	Revision/Issue	Date




BOEHM CONSTRUCTION
1610 NORTHFIELD ROAD, NANAIMO, BC
V9S 5A7 www.boehmconstruction.ca
250-667-7116

Project Name and Address
**KULWULTON
MULTI FAMILY**
1534 EXTENSION ROAD
NANAIMO, BC

Project	BUILDING 2 ELEVATIONS	Sheet
Date	31AUG2020	A3-2.1
Scale	1/4" = 1' 0"	

RECEIVED
DP1208
2021-OCT-04
Current Planning

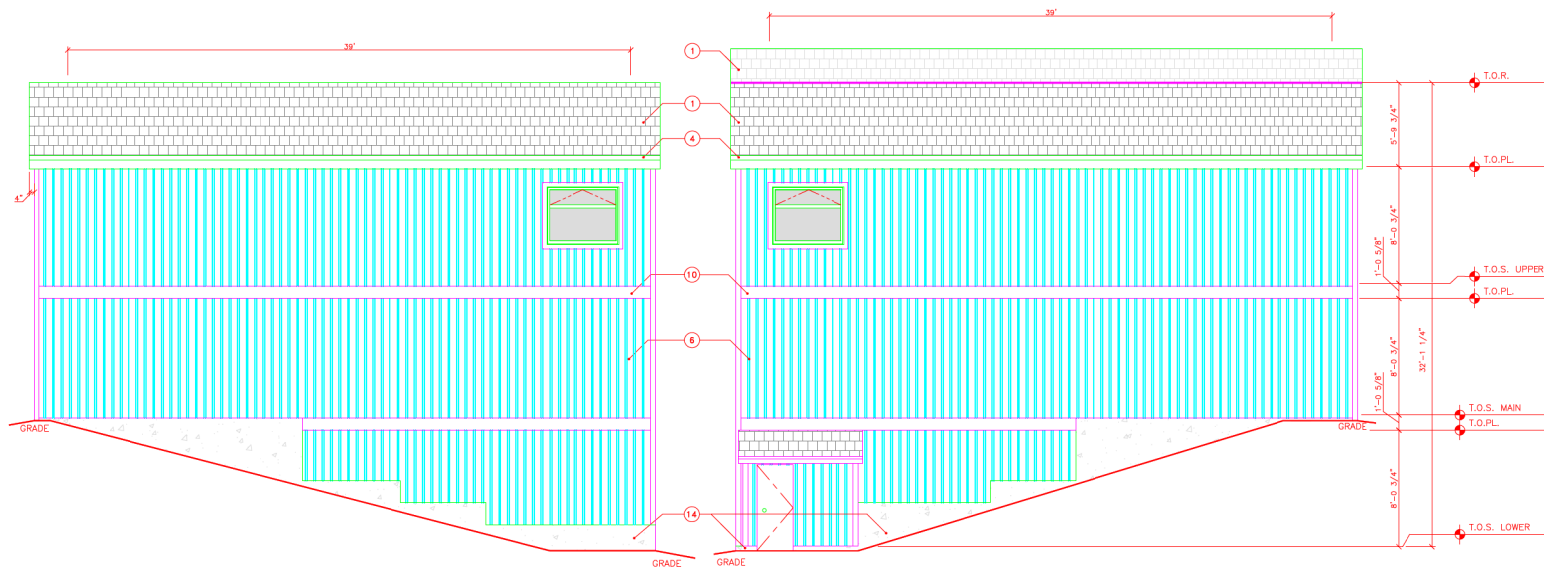

SIDE ELEVATION - FOURPLEX - BUILDING 2

SIDE ELEVATION - FOURPLEX - BUILDING 2

General Notes

MATERIAL LIST

- 1 ASPHALT ROOFING
- 2 COMBED FACE FASCIA
- 3 TRUSS ASSEMBLY BEYOND
- 4 ALUM. GUTTER & DOWNSPOUT
- 5 VINYL WINDOW
- 6 VERTICAL VINYL SIDING B&B
- 7 STEEL FRAMED VIGNETTE
- 8 ALUMINUM RAILING
- 9 TEMPERED GLASS
- 10 COMBED FACE TRIM
- 11 CEDAR HORIZONTAL LAP SIDING
- 12 INSULATED GARAGE DOOR
- 13 HARDIE BOARD PANEL
- 14 EXPOSED CONCRETE FOUNDATION

1	DP SUBMISSION	8/31
No.	Revision/Issue	Date



BOEHM CONSTRUCTION
1610 NORTHFIELD ROAD, NANAIMO, BC
V9S 5A7 www.boehmconstruction.ca
250-667-7116

Project Name and Address

**KULWULTON
MULTI FAMILY**
1534 EXTENSION ROAD
NANAIMO, BC


Project	BUILDING 2 ELEVATIONS	Sheet
Date	31AUG2020	A3-2.2
Scale	1/4" = 1' 0"	

RECEIVED
DP 1208
2021-OCT-04
CITY OF NANAIMO




RECEIVED
DP1206
2021-AUG-27
Current Planning


General Notes		
MATERIAL LIST		
①	ASPHALT ROOFING	
②	COMBED FACE FASCIA	
③	TRUSS ASSEMBLY BEYOND	
④	ALUM. GUTTER & DOWNSPOUT	
⑤	VINYL WINDOW	
⑥	VERTICAL VINYL SIDING B&B	
⑦	STEEL FRAMED VIGNETTE	
⑧	ALUMINUM RAILING	
⑨	TEMPERED GLASS	
⑩	COMBED FACE TRIM	
⑪	CEDAR HORIZONTAL LAP SIDING	
⑫	INSULATED GARAGE DOOR	
⑬	HARDIE BOARD PANEL	
⑭	EXPPOSED CONCRETE FOUNDATION	
1	DP SUBMISSION	8/31
No.	Revision/Issue	Date
 BOEHM CONSTRUCTION 1610 NORTHFIELD ROAD, NANAIMO, BC V9S 5A7 www.boehmconstruction.ca 250-687-7116		
Project Name and Address		
KULWULTON MULTI FAMILY 1534 EXTENSION ROAD NANAIMO, BC		
Project	BUILDING 3 ELEVATIONS	Sheet
Date	31AUG2020	A3-3
Scale	1/4" = 1' 0"	

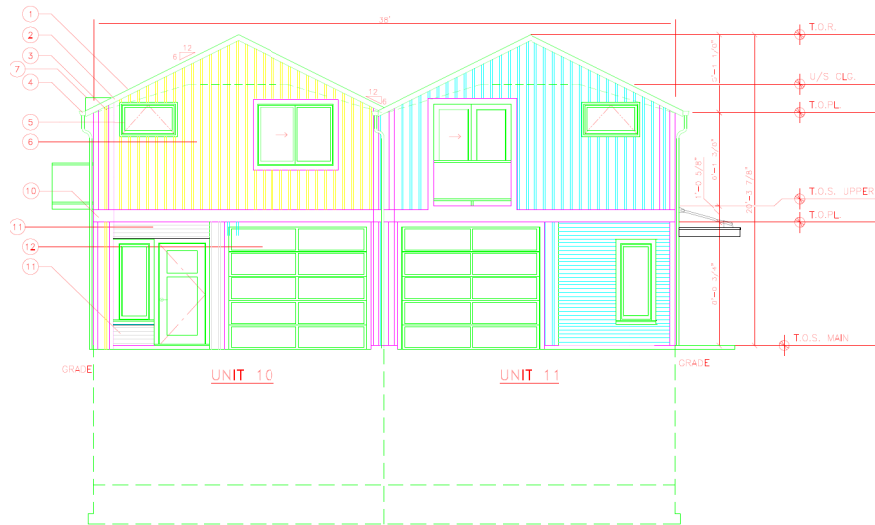

FRONT ELEVATION - DUPLEX - BUILDING 4

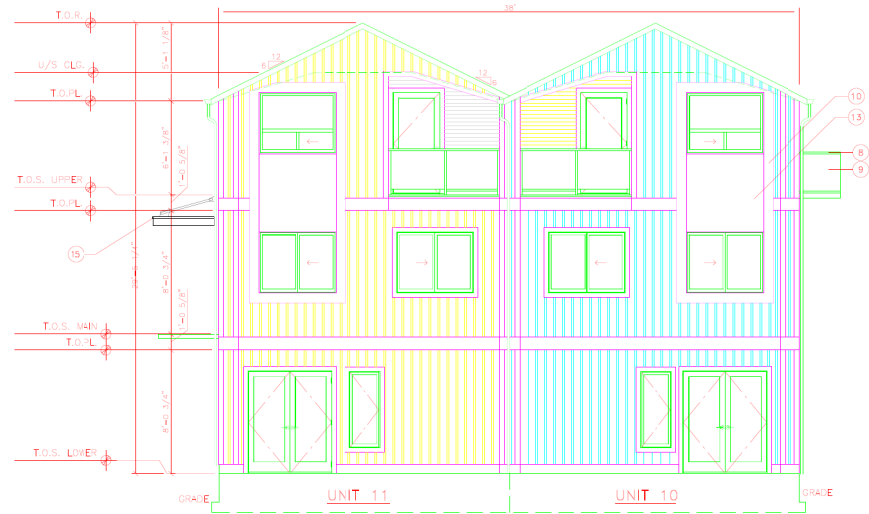

REAR ELEVATION - DUPLEX - BUILDING 4

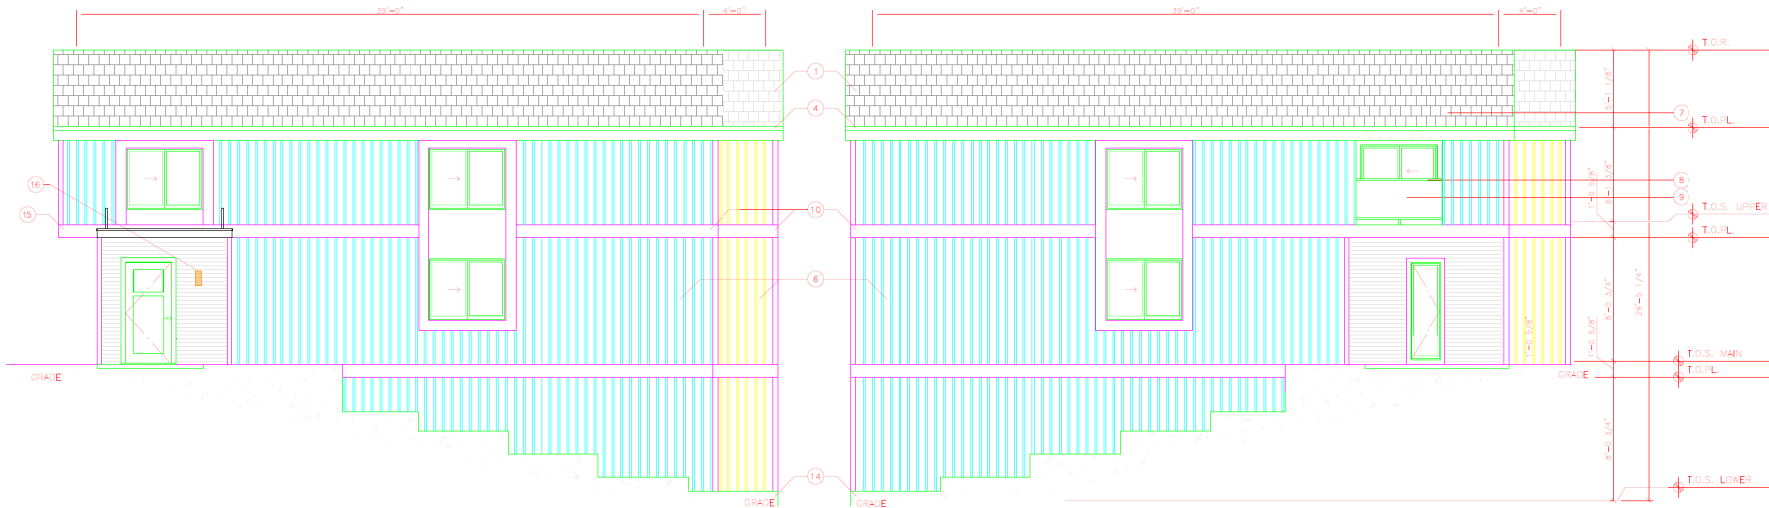

SIDE ELEVATION - DUPLEX - BUILDING 4

SIDE ELEVATION - DUPLEX - BUILDING 4

General Notes

MATERIAL LIST

- 1 ASPHALT ROOFING
- 2 COMBED FACE FASCIA
- 3 TRUSS ASSEMBLY BEYOND
- 4 ALUM. CUTTER & DOWNSPOUT
- 5 VINYL WINDOW
- 6 VERTICAL VINYL SIDING B&B
- 7 STEEL FRAMED VIGNETTE
- 8 ALUMINUM RAILING
- 9 TEMPERED GLASS
- 10 COMBED FACE TRIM
- 11 CEDAR HORIZONTAL LAP SIDING
- 12 INSULATED GARAGE DOOR
- 13 HARDIE BOARD PANEL
- 14 EXPOSED CONCRETE FOUNDATION
- 15 BLACK METAL OVERHANG
- 16 WALL MOUNTED LAMP

No.	Revision/Issue	Date
2	DP RECOMMENDATION	12/23
1	DP SUBMISSION	8/31



BOEHM CONSTRUCTION
 1610 NORTHFIELD ROAD, NANAIMO, BC
 V8S 5A7 www.boehmconstruction.ca
 250-667-7116

Project Name and Address

**KULWULTON
 MULTI FAMILY**
 1534 EXTENSION ROAD
 NANAIMO, BC

Project	BUILDING 4 ELEVATIONS	Sheet
Date	31AUG2020	A3-4-R
Scale	1/4" = 1' 0"	

RECEIVED
DP 1206
2021-AUG-27
 Current Planning