



ATTACHMENT E BUILDING ELEVATIONS AND MATERIALS

1 of 3

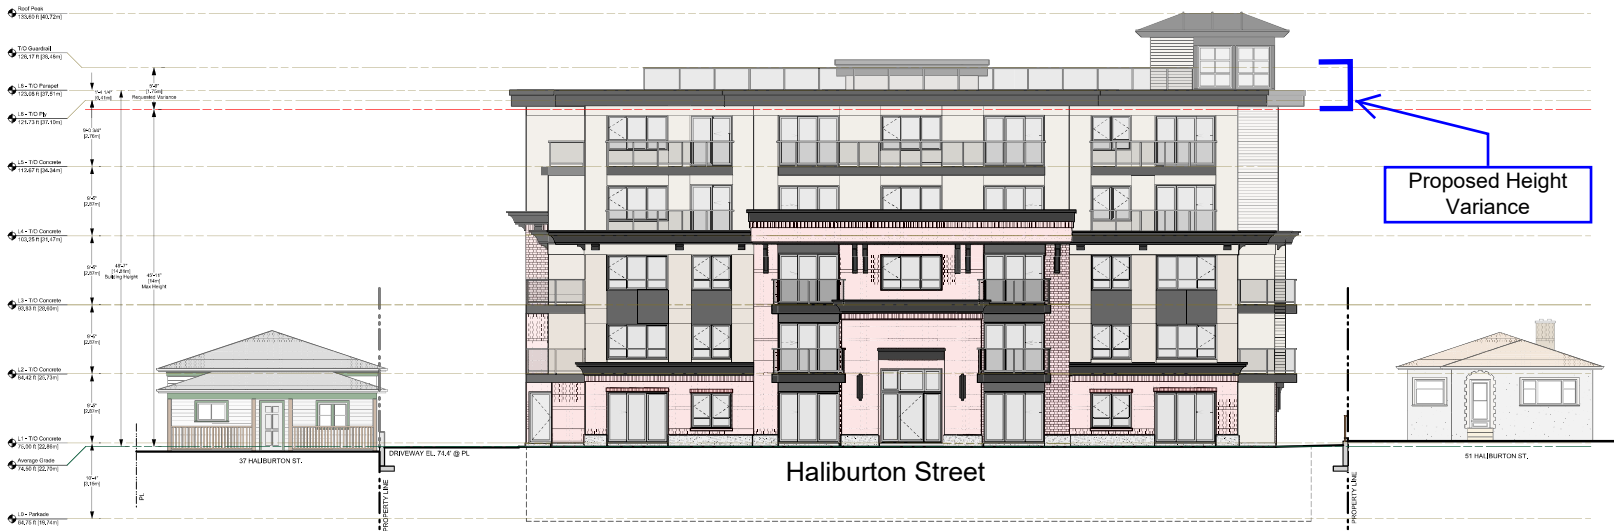

1 West Elevation
Scale: 1/8" = 1'-0"

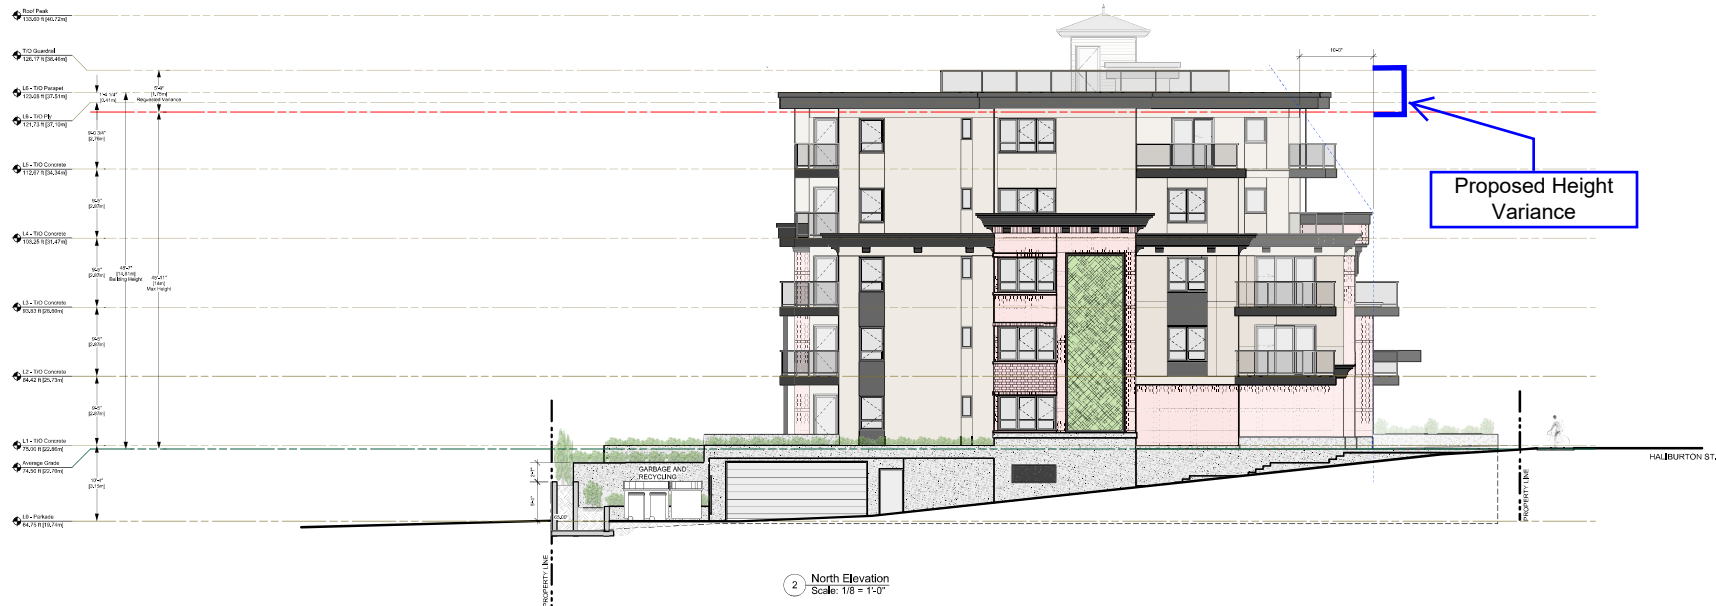

2 North Elevation
Scale: 1/8" = 1'-0"

Note:
1. Dimensions within units are typical unless noted otherwise.

MATTHEW T. HANSEN
architect

1572 Kimer Road
North Vancouver, B.C.
V7K 5H4
E: mhanse@mhansearchitect.com
T: 604-463-3723
C: 604-471-2263

Copyright reserved.
This drawing and design are and shall at all times remain the
exclusive property of Matthew T. Hansen Architect and cannot be
used or reproduced without written consent. Written dimensions
shall have precedence over noted dimensions. Contractor shall
verify and shall be responsible for all dimensions and conditions
on the job and the Architect shall be informed of any variations
from the dimensions and conditions as shown on this drawing.

LUMINA

41 & 45 Haliburton Street, Nanaimo, BC
Legal Description: Lots 3 and 4, Block 6, Section 1, Nanaimo District, Plan 584

No.	Date	Issue Notes
01	Jan. 13, 2021	DP Submission
02	May, 10, 2021	Design Panel Reply
03	Sept. 21, 2021	Comprehensive Letter Reply
04	Nov. 10, 2021	Council Review
05	Nov. 16, 2021	Council Review Reply

No.	Date	Revision Notes
-----	------	----------------

RECEIVED
DP 1218
2021-NOV-16
Current Planning

Sheet Title:
Elevations

Drawn: JC	Checked: MTH
Job No: TBD	Sheet No:
Scale: As Noted	A3.0
Date: Nov 16, 2021	
CAD File: TBD	

MATTHEW T. HANSEN
architect

1572 Kimer Road
North Vancouver, B.C.
V7K 1S4
E: mhanse@mtharchitect.com
T: 604-683-3723
C: 604-671-6263

Copyright reserved.
This drawing and design are and shall at all times remain the exclusive property of Matthew T. Hansen Architect and cannot be used or reproduced without written consent. Where dimensions shall have precedence over noted dimensions. Contractor shall verify and shall be responsible for all dimensions and conditions on the job and the Architect shall be informed of any variations from the dimensions and conditions as shown on this drawing.

LUMINA
41 & 45 Halburton Street, Nanaimo, BC
Legal Description: Lots 3 and 4, Block 8, Section 1, Nanaimo District, Plan 584

No.	Date	Issue Notes
01	Jan. 13, 2021	DP Submission
02	May, 10, 2021	Design Panel Reply
03	Sept. 21, 2021	Comprehensive Letter Reply
04	Nov. 10, 2021	Council Review

No.	Date	Revision Notes
-----	------	----------------

RECEIVED
DP1218
2021-NOV-10
Current Planning

Sheet Title: Elevations		Checklist: MTH
Drawn: JC	Job No: TBD	Sheet No: A3.1
Scale: As Noted	Date: Nov 9, 2021	CAD File: TBD



Note:
1. Dimensions within units are typical unless noted otherwise.



Architectural Bronze
WINDOW TRIM



Medium Grey

FASCIA
(LEVEL 4 & 5)




Dark Bronze

FASCIA
(LEVEL 1,2,& 3)



BUILDING FACADE

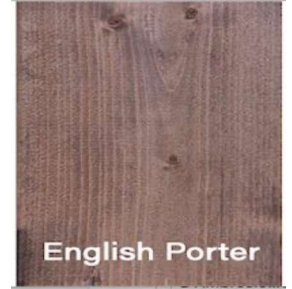

English Porter


CEDAR SOFFIT




HARDI-PANEL



ALUMINUM WINDOW

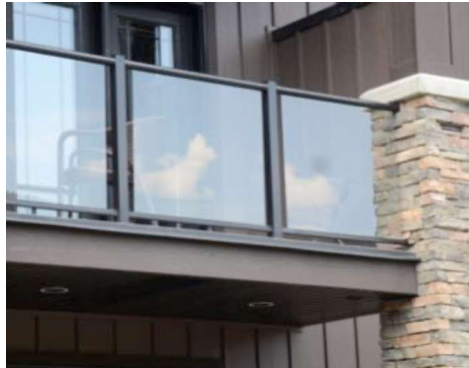

DECK RAILING

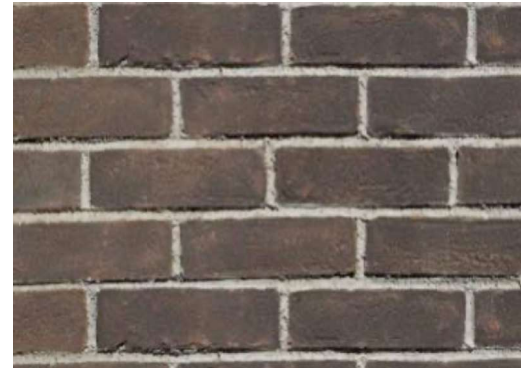

BRICK CLADDING



GRANITE TILE

RECEIVED
DP1218
2021-NOV-10
Current Planning

MATTHEW T. HANSEN
architect

MATERIAL & COLOUR SAMPLES

parkshore
Projects Ltd.