


ATTACHMENT D EXISTING SITE PLAN

REM. LOT 1
BLOCK 1, PLAN 630

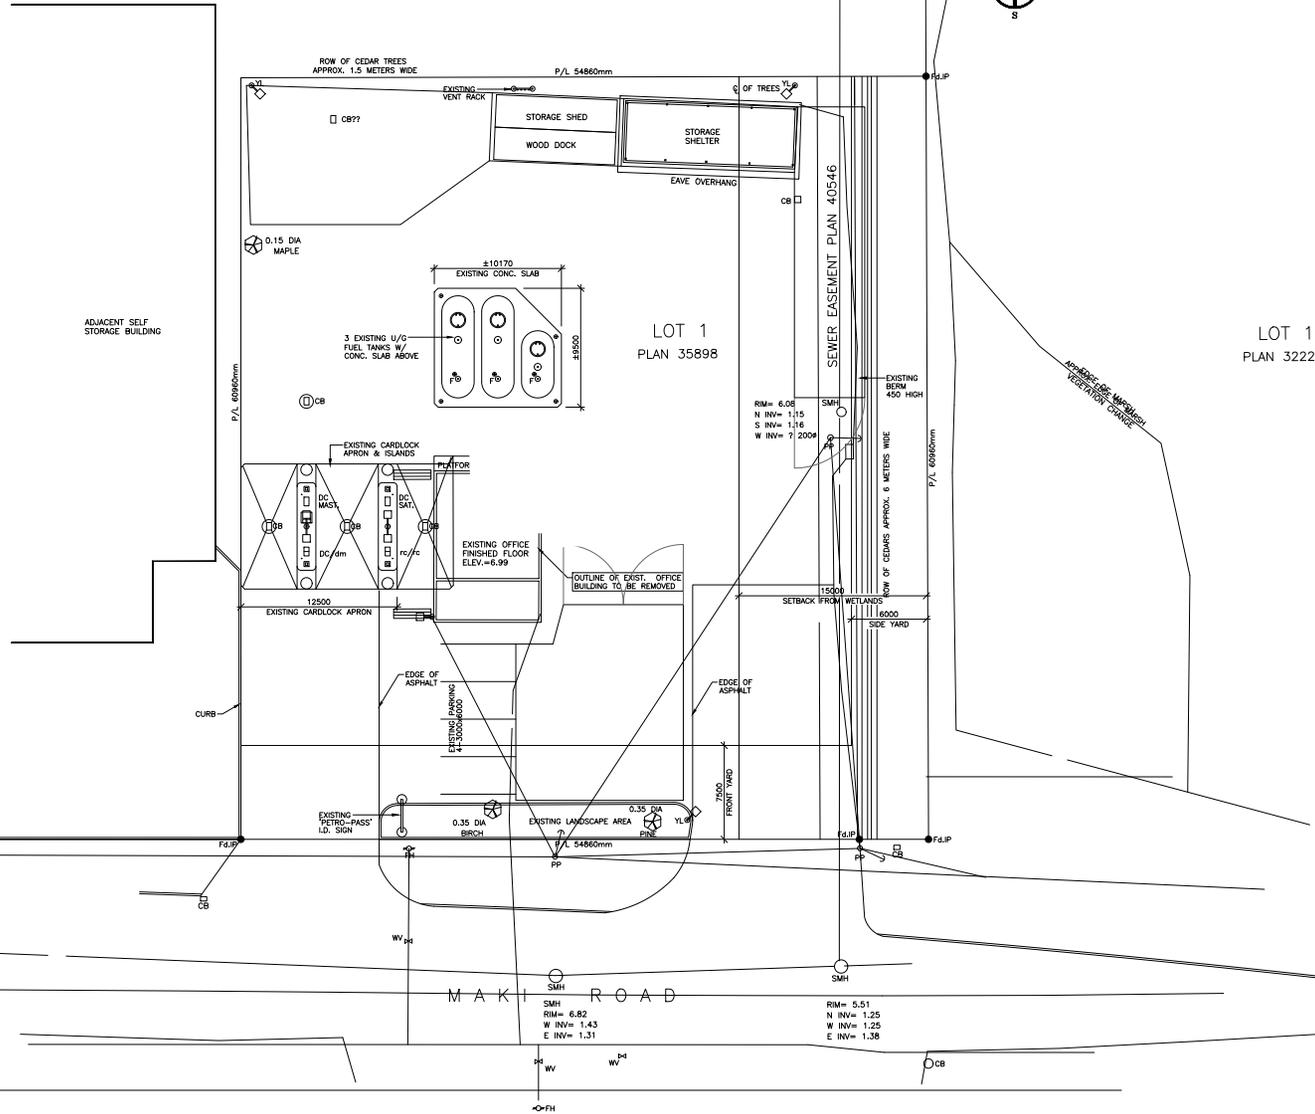

REVISION TABLE		
REV.	DESCRIPTION	DATE
1		
2		
3		
4		
5		

ISSUE TABLE		
TO	FOR	DATE
-	-	-
-	-	-
-	-	-

METRIC
ALL DIMENSIONS ARE IN MILLIMETRES UNLESS OTHERWISE SPECIFIED. CONTRACTOR TO CHECK/VERIFY ALL DIMENSIONS PRIOR TO COMMENCEMENT OF WORK. ALL DISCREPANCIES TO BE REPORTED TO THE PROJECT DESIGNER. DO NOT SCALE DRAWINGS.

CONSULTANT:

210, 340 Midpark Way SE, Calgary, Alberta, T2X 1P1
Tel: 403.640.9992 • Fax: 403.259.6002 • www.ctm-design.ca

A Sunoco Energy Business

DRAWING TITLE:
**EXISTING SITE PLAN
(TO BE CONFIRMED
BY SURVEY)**

PROJECT:
**NANAIMO
NEW BUILDING**
30 MAKI ROAD, NANAIMO, BRITISH COLUMBIA

DRAWN BY: ZK	CAD FILE NO. 69009SP0
DRAWING SCALE: 1:200	CONSULTANT CAD FILE NO. 2020032
DATE DRAWN: 2020-02-05	PLOT SCALE: 1:51
CHECKED BY: -	PLOT DATE: 2020-02-05
APPROVED BY: -	PLOT CONFIGURATION

SD No./OUTLET No. 69009 SPO-PR

RECEIVED
OCP98
2020-NOV-02
Current Planning