


ATTACHMENT C SITE PLAN

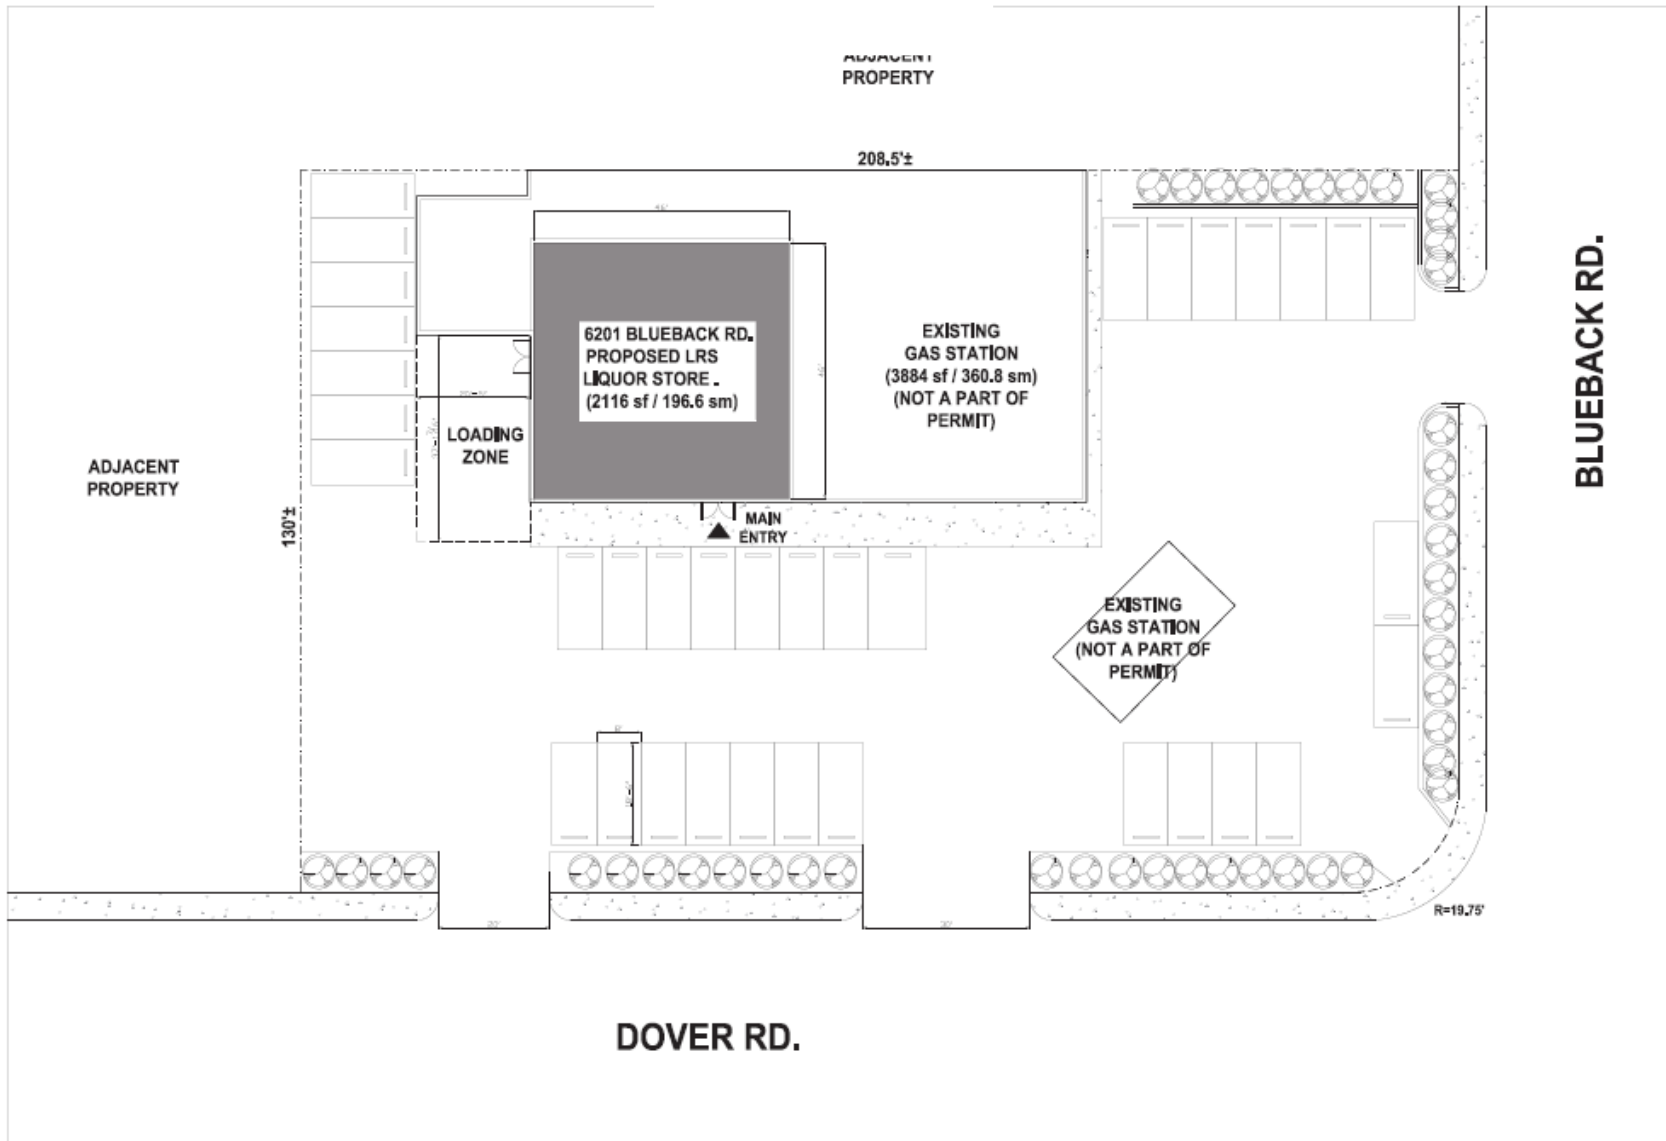

EXISTING SITE PLAN
SCALE: 1/16" = 1'-0"

CONTACT Van Land Use Consulting 778-551-0067 joevanvliet@gmail.com	PROJECT 6201 BLUEBACK ROAD NANAIMO, B.C.	TITLE SITE PLAN	PROJECT NO. 210712 DRAWN BY B.L.	SCALE AS NOTED DATE JULY 26, 2021 REVISED	RECEIVED RA474 2021-JUL-27 DRAWING NO. A-1.1
---	--	--------------------	---	---	---