


ATTACHMENT E BUILDING ELEVATIONS AND DETAILS

1 of 5

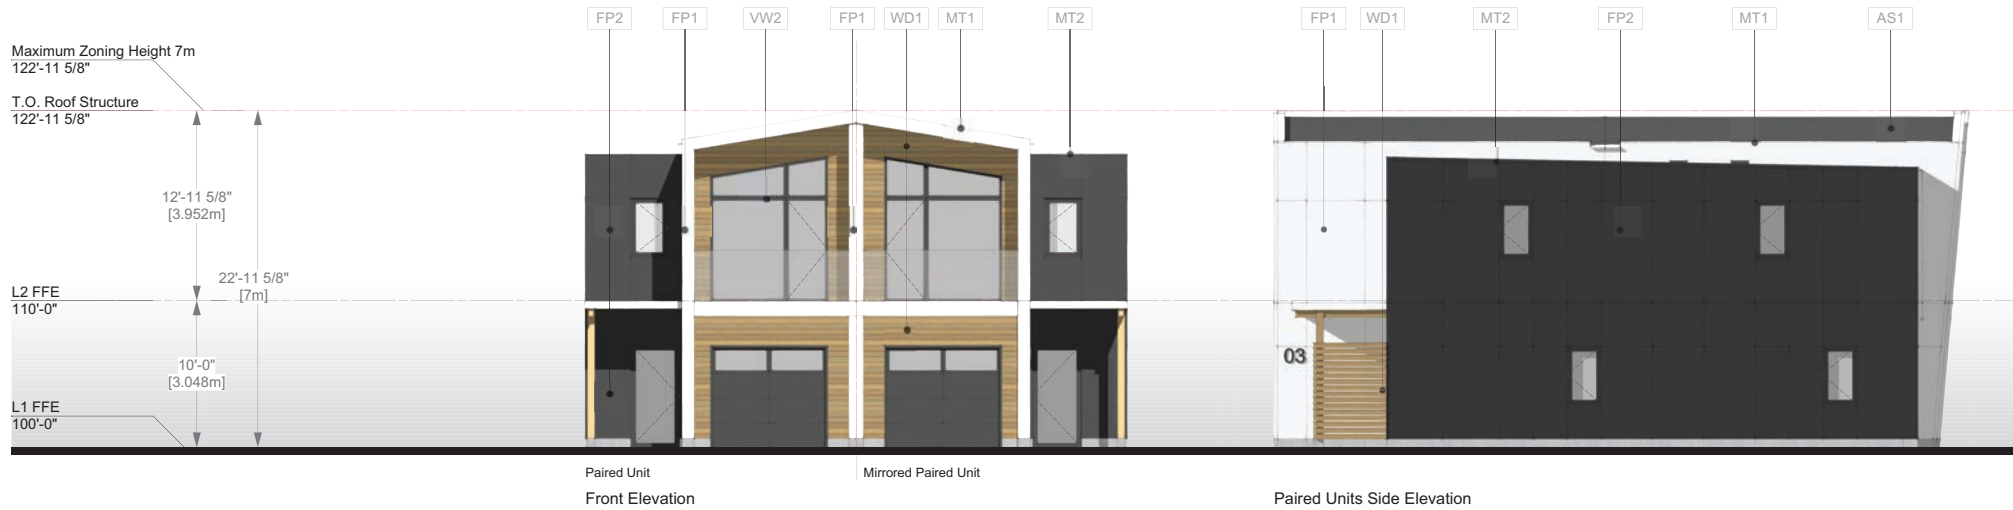


1 Unit Elevations
Scale: 1/4" = 1'-0"

MATERIAL LEGEND

- FP1 Fiber Cement Panel (White)
- FP2 Fiber Cement Panel (Grey, Other Colors)
- WD1 Wood Textured Longboard
- MT1 Metal Flashing (White)
- MT2 Metal Flashing (Grey)
- AS1 Asphalt Roofing
- VW1 Vinyl Window (White)
- VW2 Vinyl Window (Grey)
- G1 Aluminum & Glass Guardrail (Grey)



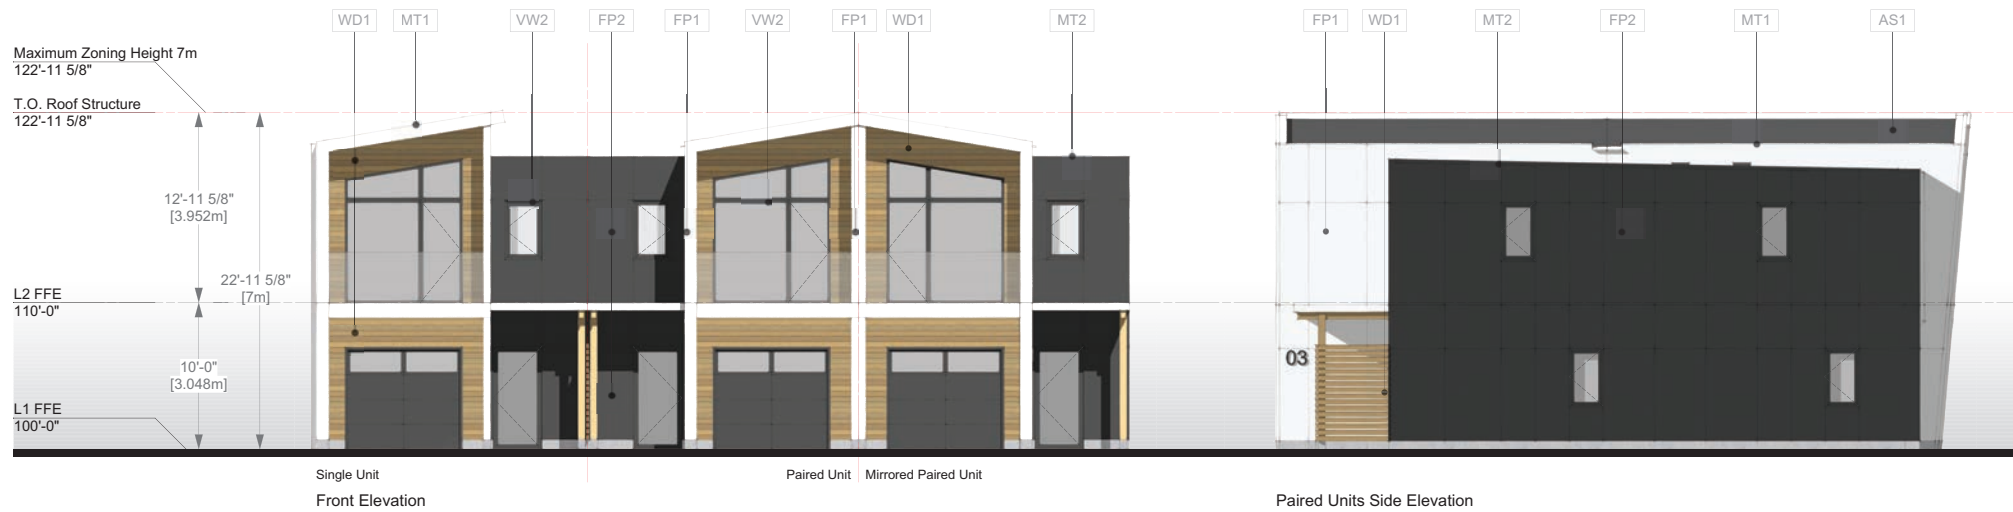



① Unit Elevations
Scale: 1/4" = 1'-0"

MATERIAL LEGEND

FP1 Fiber Cement Panel (White)
FP2 Fiber Cement Panel (Grey, Other Colors)
WD1 Wood Textured Longboard
MT1 Metal Flashing (White)
MT2 Metal Flashing (Grey)
AS1 Asphalt Roofing
VW1 Vinyl Window (White)
VW2 Vinyl Window (Grey)
G1 Aluminum & Glass Guardrail (Grey)



RECEIVED
DP 1208
2021-DEC-23

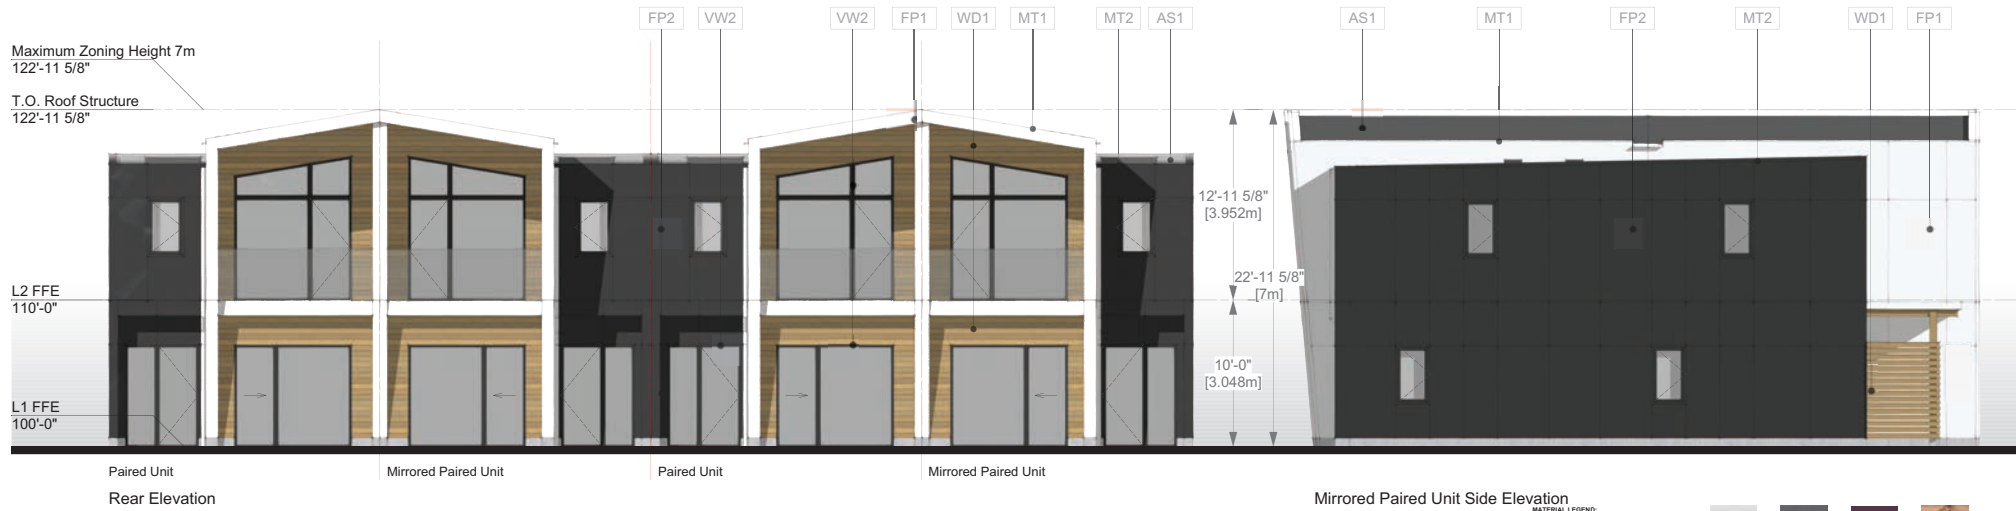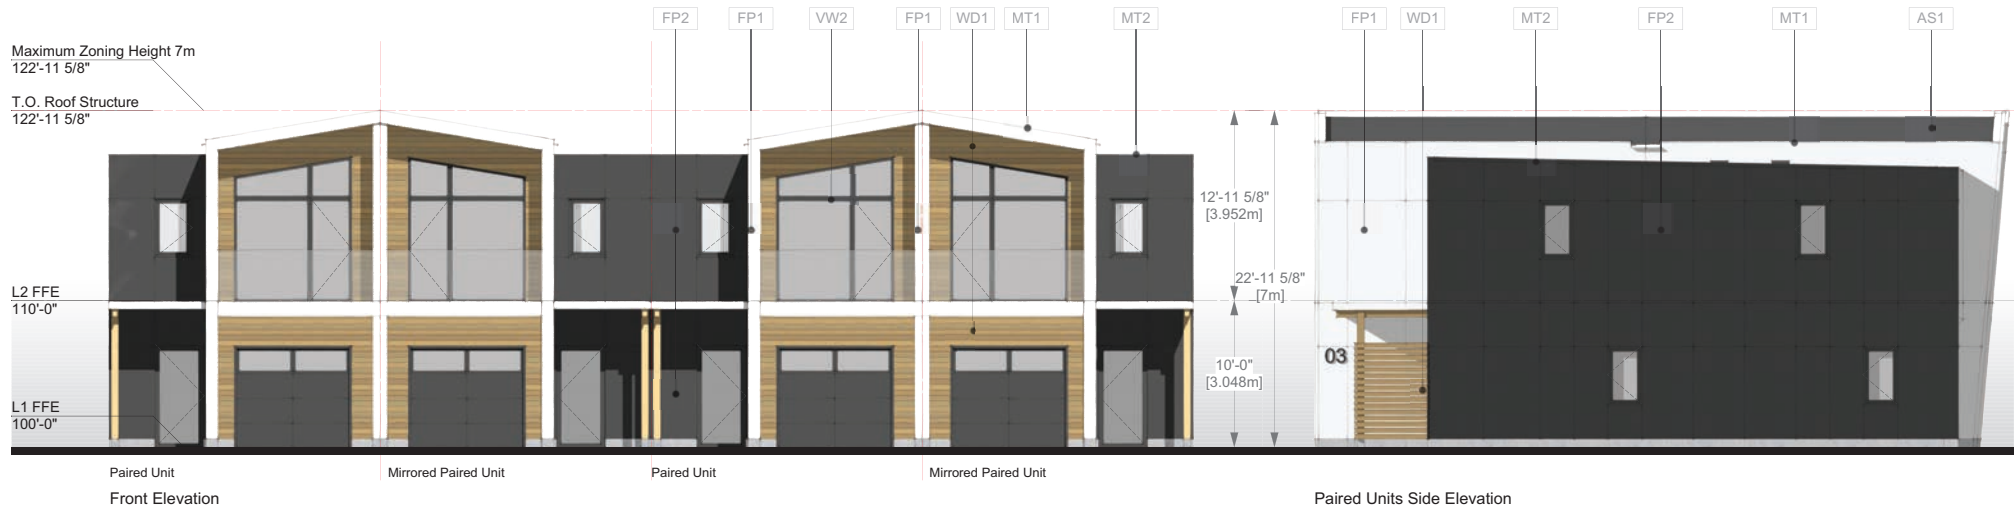

① Unit Elevations
Scale: 1/4" = 1'-0"

Mirrored Paired Unit Side Elevation

MATERIAL LEGEND

- FP1 Fiber Cement Panel (White)
- FP2 Fiber Cement Panel (Grey, Other Colors)
- WD1 Wood Textured Longboard
- MT1 Metal Flashing (White)
- MT2 Metal Flashing (Grey)
- AS1 Asphalt Roofing
- VW1 Vinyl Window (White)
- VW2 Vinyl Window (Grey)
- G1 Aluminum & Glass Guardrail (Grey)






1 North East Elevation (Menzies Ridge Drive)
Scale: 1/8" = 1'-0"



2 South East Elevation
Scale: 1/8" = 1'-0"



3 East Elevation
Scale: 1/8" = 1'-0"

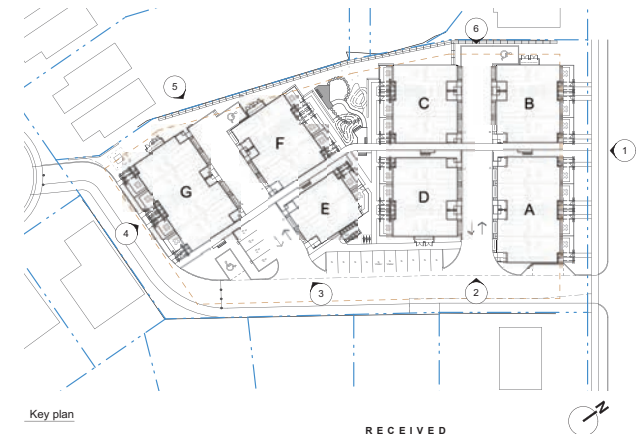

Key plan



4 South Elevation (Bird Sancturay Drive)
Scale: 1/8" = 1'-0"



5 West Elevation
Scale: 1/8" = 1'-0"



6 North West Elevation
Scale: 1/8" = 1'-0"

