


ATTACHMENT C PROPOSED SITE PLAN

REVISION	DATE	DESCRIPTION
1	23-Jan-20	DP REVISIONS - REMOVE SITE STAIR, FUTURE BOARDWALK & DOCK - SHOW GREEN WALL AT SHENTON ROAD BUILDING 2 - UPDATE MATERIAL PALETTE NUMBERS - ADD ADD. SITE CROSS SECTIONS AT BUILDINGS DP REVISIONS
2	28-Feb-20	DP REVISIONS - DP DESIGN TO COMPLY WITH 15m WATERCOURSE SETBACK DP REVISIONS
3	1-Dec-21	DP REVISIONS - COMPREHENSIVE LETTER RESPONSE

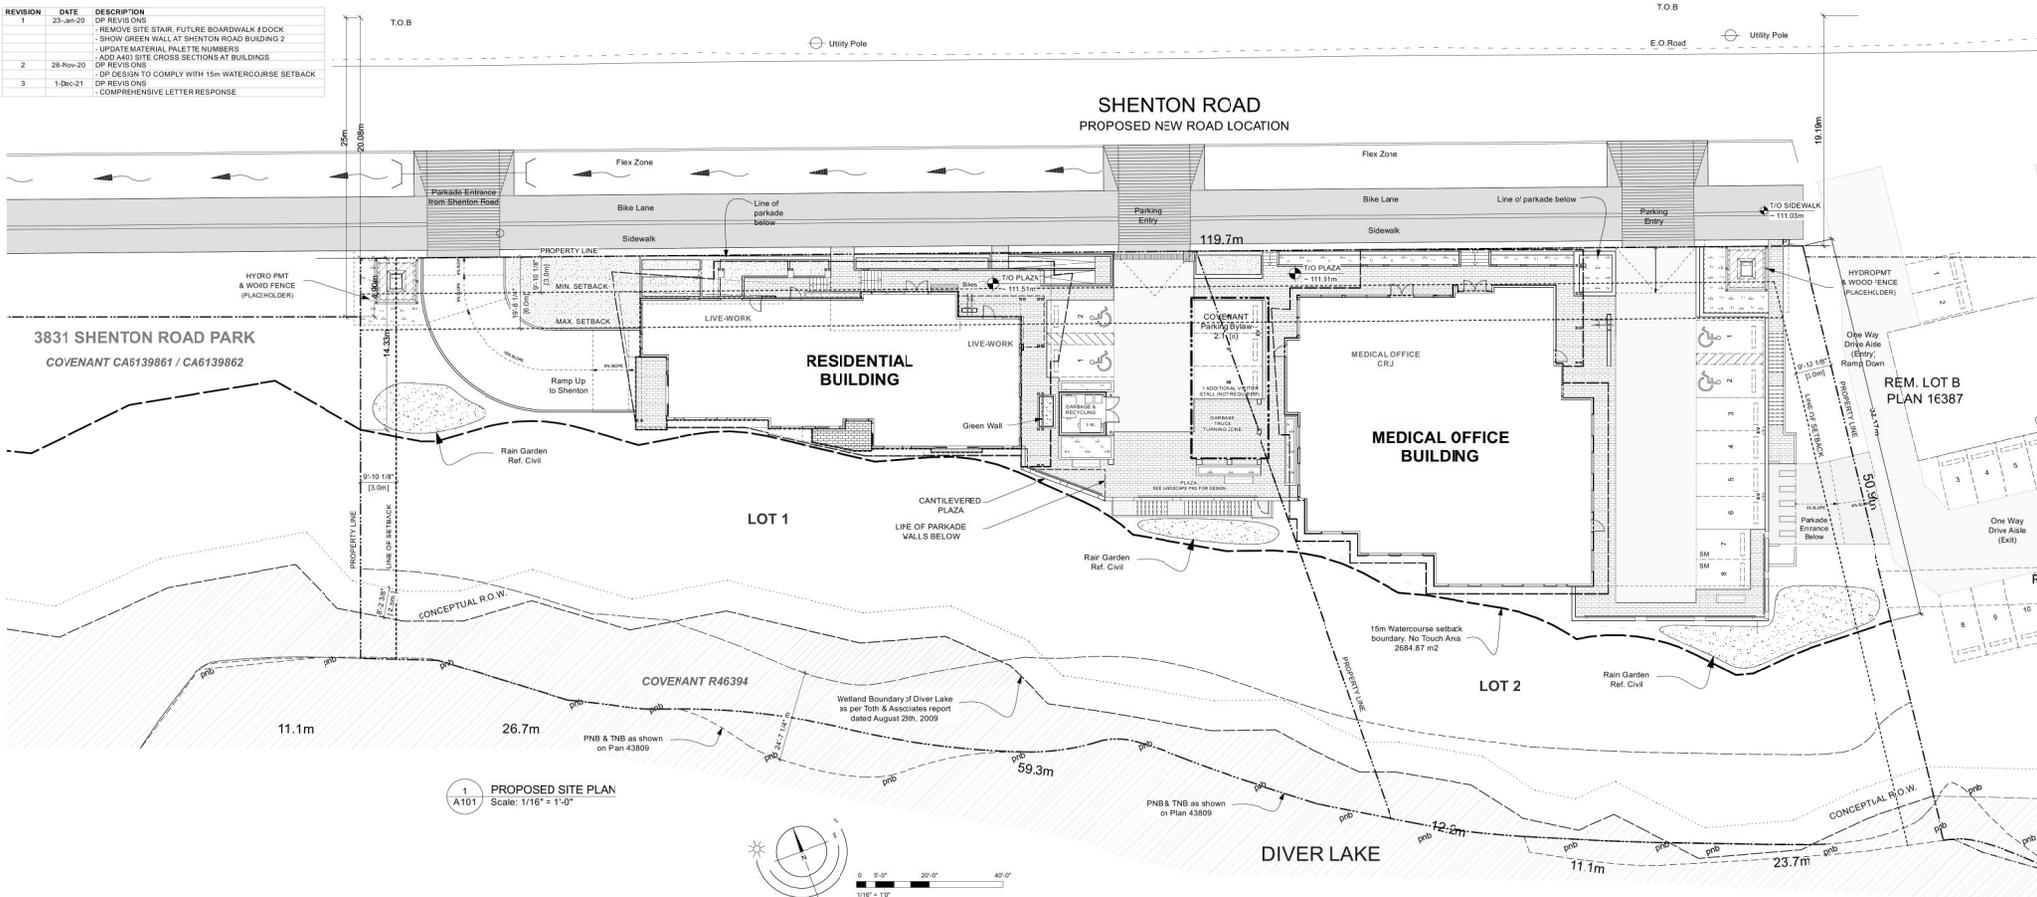

1 A101 PROPOSED SITE PLAN
Scale: 1/16" = 1'-0"



REFER TO SHEETS A102, A103, A12 AND A113 FOR INDIVIDUAL SITE PLANS FOR LOTS 1 & 2



RECEIVED
CA16
2021-DEC-01
CITY OF VANCOUVER