


ATTACHMENT D PROPOSED FLOOR PLAN

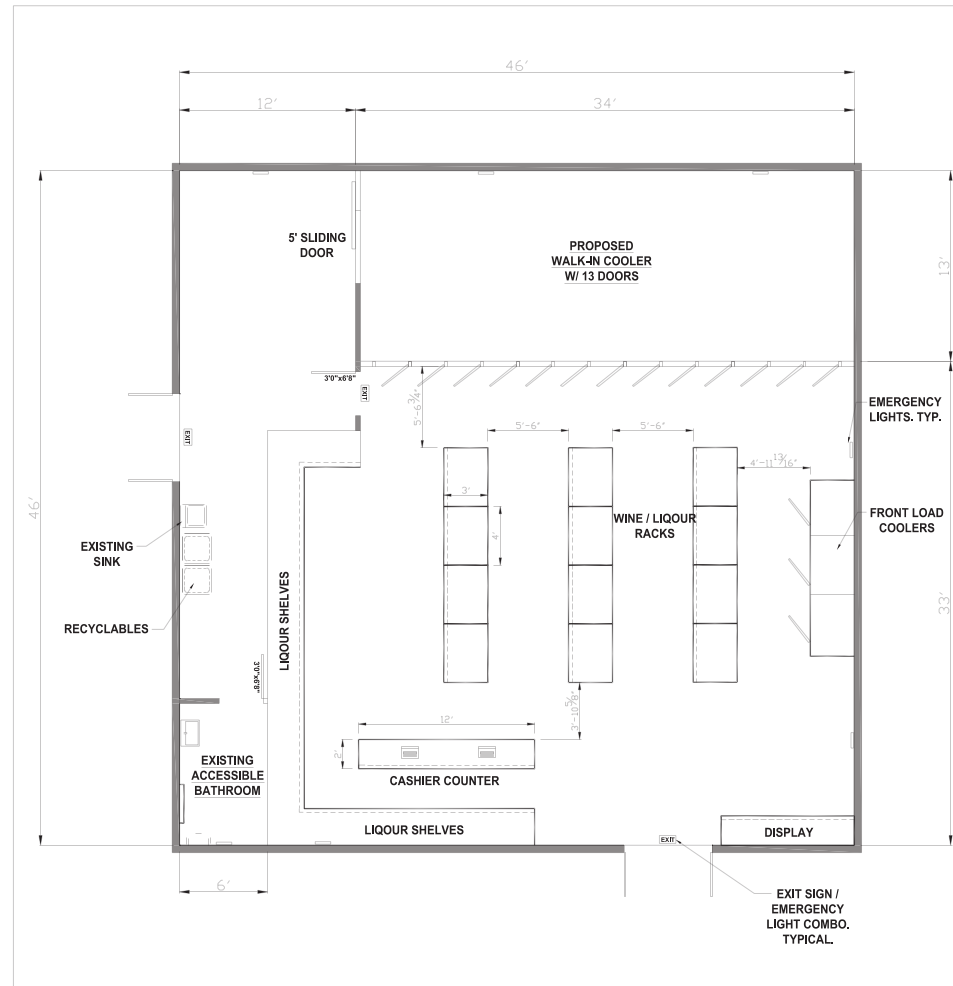

PROPOSED FLOOR PLAN
SCALE: 1/4"=1'-0"

RECEIVED
RA474
2021-JUL-27

CONTACT: Van Land Use Consulting 778-551-0067 joevanvliet@gmail.com	PROJECT: 6201 BLUEBACK ROAD NANAIMO, B.C.	TITLE: FLOOR PLANS	PROJECT NO: 210712 DRAWN BY: B.L.	SCALE: AS NOTED DATE: JULY 26, 2021 REVISED:	DRAWING NO: A-1.2
--	---	-----------------------	--	--	-----------------------------