


# ATTACHMENT D EXISTING SITE PLAN

REM. LOT 1  
BLOCK 1, PLAN 630

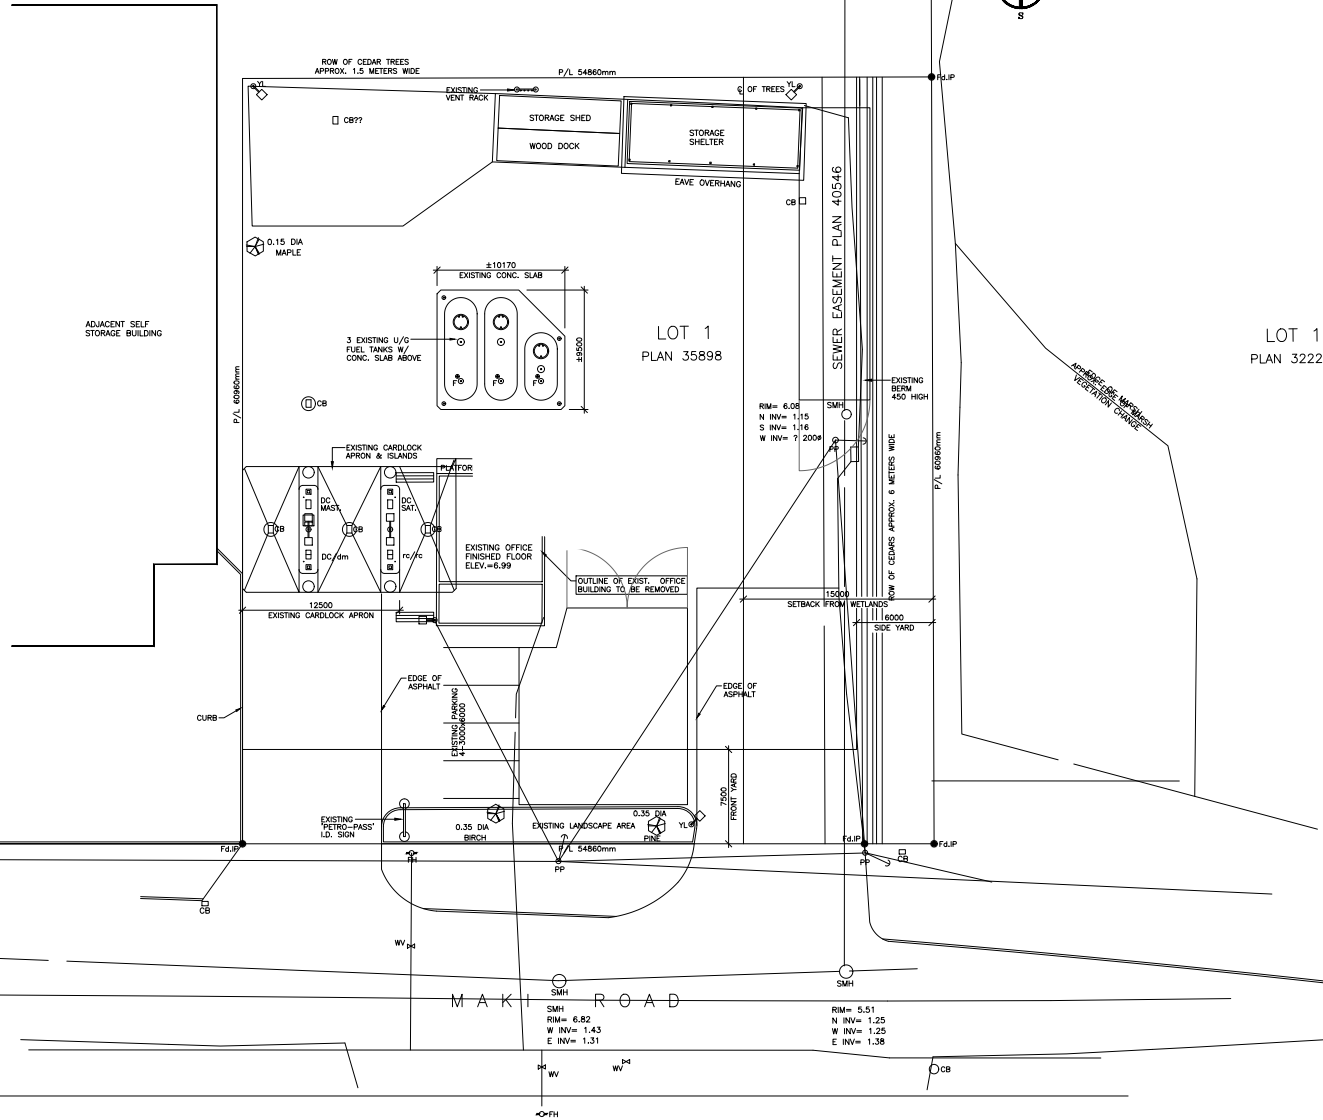

REVISION TABLE		
REV.	DESCRIPTION	DRAWN APP'D. DATE
1		
2		
3		
4		
5		

ISSUE TABLE		
TO	FOR	DATE

METRIC  
ALL DIMENSIONS ARE IN MILLIMETRES UNLESS OTHERWISE SPECIFIED. CONTRACTOR TO CHECK/VERIFY ALL DIMENSIONS PRIOR TO COMMENCEMENT OF WORK. ALL DISCREPANCIES TO BE REPORTED TO THE PROJECT DESIGNER. DO NOT SCALE DRAWINGS.

CONSULTANT:

210, 340 Midpark Way SE, Calgary, Alberta, T2X 1P1  
Tel: 403.640.9992 • Fax: 403.259.6002 • www.ctm-design.ca

A Sunoco Energy Business

DRAWING TITLE:  
**EXISTING SITE PLAN  
(TO BE CONFIRMED  
BY SURVEY)**

PROJECT:  
**NANAIMO  
NEW BUILDING**  
30 MAKI ROAD, NANAIMO, BRITISH COLUMBIA

DRAWN BY: ZK	CAD FILE NO. 69009SP0
DRAWING SCALE: 1:200	CONSULTANT CAD FILE NO. 2020032
DATE DRAWN: 2020-02-05	PLOT SCALE: 1:51
CHECKED BY: -	PLOT DATE: 2020-02-05
APPROVED BY: -	PLOT CONFIGURATION

STD No./OUTLET No. 69009 SPO-PR

RECEIVED  
**OCP98**  
2020-NOV-02  
Current Planning