


ATTACHMENT D SITE PLAN

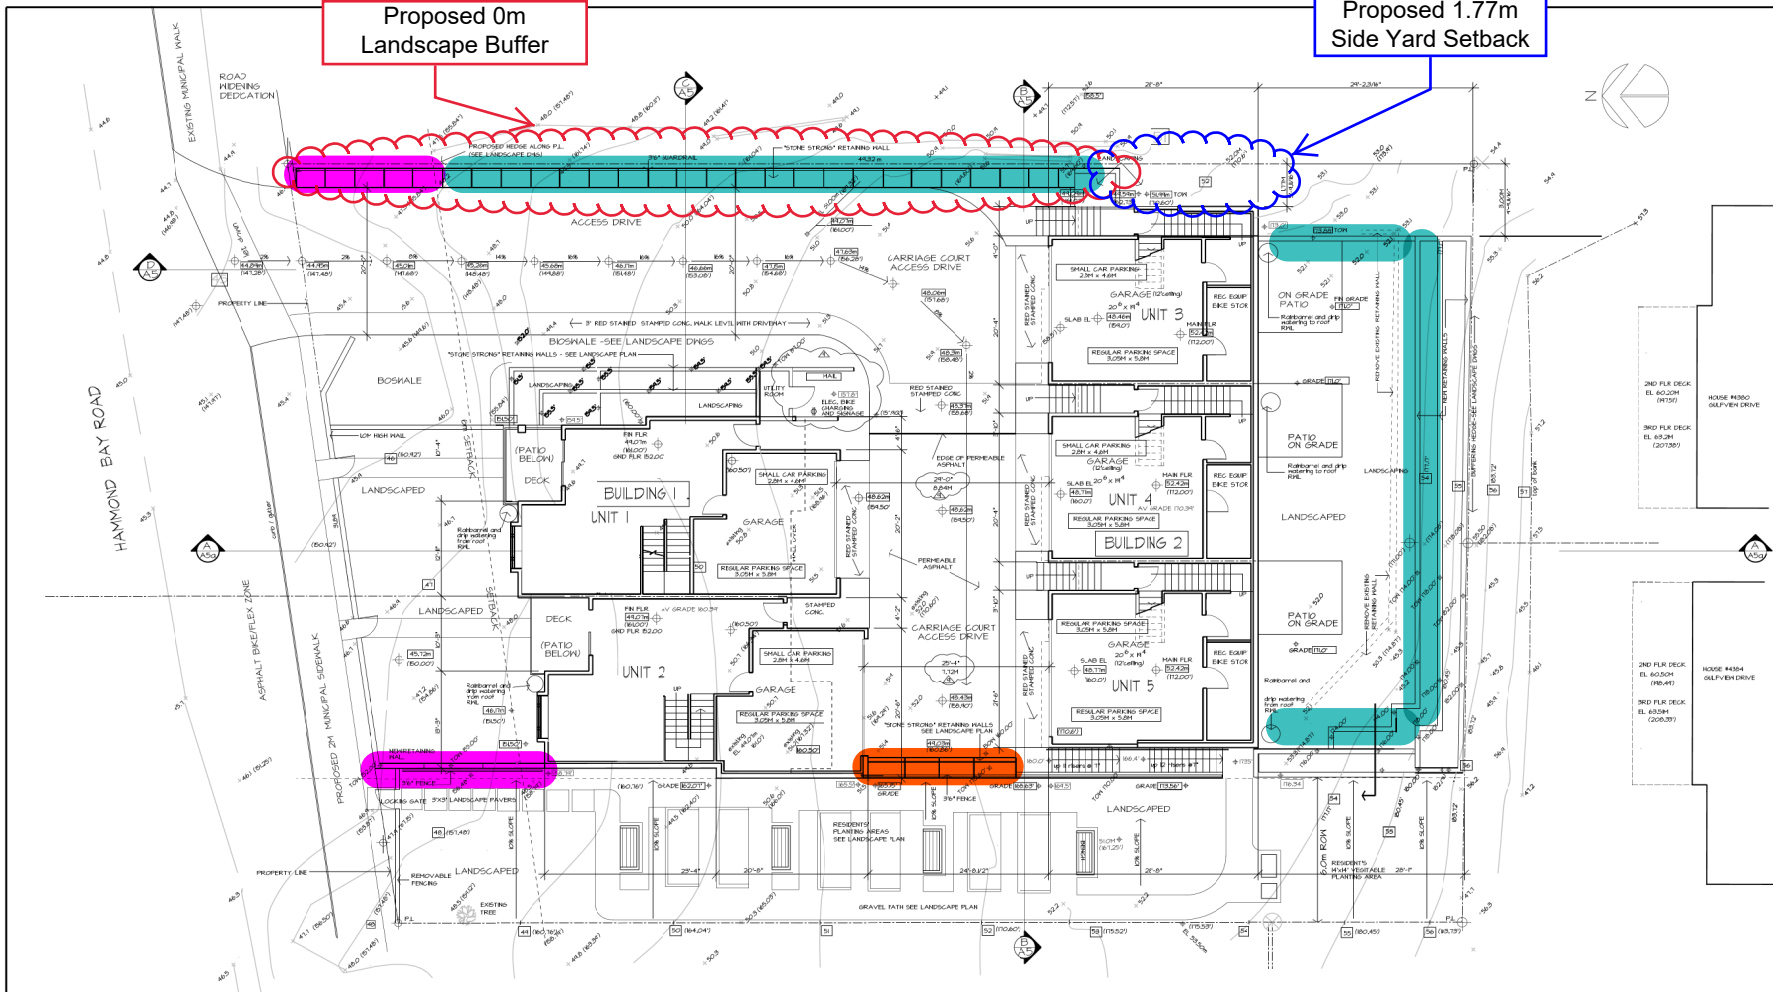

Proposed Retaining Wall Heights

- Up to 3.95m
- Up to 3.70m
- Up to 2.40m

LEGEND

- EXISTING SPOT ELEVATIONS IN METERS
- EXISTING CONTOUR LINE ELEVATIONS IN METERS
- EXISTING GRADE SPOT ELEVATIONS FROM SURVEY (existing grade in Imperial in brackets)

○ 52.20m POPOSED FINISHED GRADE / ELEVATION (grade in Imperial in brackets)

No.	Date	Description	Drawn
1	MAR 9/22	FILE CHARGER / ASILE WIDTHS	
2	JAN 24/22	UPDATE PLANTING AREA	
3	DEC 11/21	SUBMISSION FOR DEVELOPMENT PERMIT	
4	MAR 15/21	SUBMISSION FOR DEVELOPMENT PERMIT	
5	JAN 7/21	SUBMISSION FOR DEVELOPMENT PERMIT	
6	DEC 12/20	SUBMISSION FOR DEVELOPMENT PERMIT	
7	NOV 4/20	PLANNING COMMENTS	
8	OCT 13/20	PRELIMINARY FOR REVIEW	
9	SEP 25/20	PRELIMINARY FOR REVIEW	

Copyright Reserved
This plan and design are, and all files remain the exclusive property of H.R. Hatch Architect Ltd. and may not be used or reproduced without written consent. Written designs shall have precedence over scaled dimensions. Contractor shall verify and be responsible for all dimensions and conditions on the job and this office shall be informed of any variations from the dimensions and conditions shown on the drawing.

H.R. HATCH ARCHITECT LTD.
Design - Planning - Research



601-1587 West 8th Avenue Vancouver, B.C. V6J 1T5
Tel: (604) 261-2347

Consultant

Seal

Project
PROPOSED TOWNHOUSES

Location
4771 HAMMOND BAY ROAD
NANAIMO, B.C.

Drawing Title
SITE PLAN

Drawn	Appr.	Project No.
Chd.	Appr.	2017-02
Issued Date	Date	Drawing No.
FEB 2/22		
Scale	Scale	
Reproduction Sale	Reproduction Sale	
1:1	1:1	

RECEIVED
DP1229
2022-MAR-25
2022-03-25 10:10 AM

A03